


Dr Ordnance Survey®
UKmapcentre.com

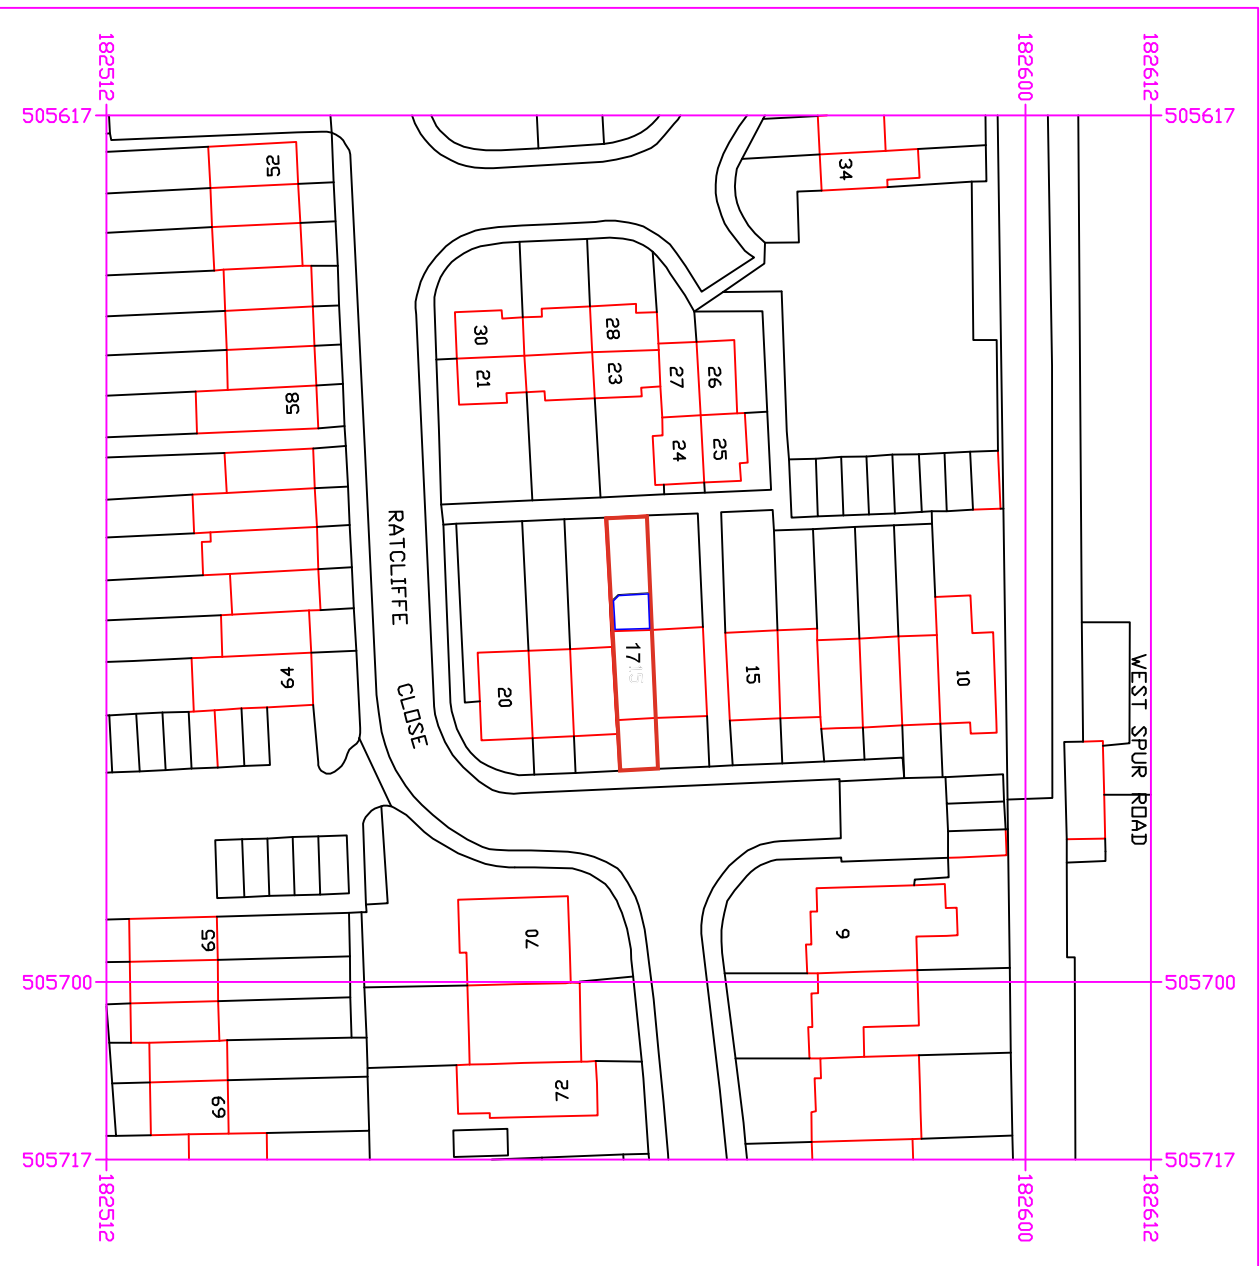

Serial number: 322790

© Crown copyright and database right 2025
Ordnance Survey licence AC0000848283
Reproduction in whole or in part is prohibited
without the prior permission of Ordnance Survey.

ITTESS Limited 203 WEST STREET FAREHAM HAMPSHIRE UNITED KINGDOM PO16 0EN 0777 999 6859				Rev: B		Description of Changes:		Drawn: MS		Date: 15-12-2025		Client: C/o Hillingdon Planning Authority		Postcode: UB8 2DE		Drawing Title: Location Plan			
Scale: As shown Above				Ground Floor Single Storey		Rear Extension		Address: 17 Ratcliffe Close, Uxbridge, UB8 2DE		Date: 15/12/2025		Drawing No: 122025/ITTESS/01		Drawing: MS		Option: -		Rev: B	