


NOTES: RESPONSIBILITY IS NOT ACCEPTED FOR ERRORS MADE BY OTHERS IN SCALING FROM THIS DRAWING. ALL CONSTRUCTION INFORMATION SHOULD BE TAKEN FROM FIGURED DIMENSIONS ONLY. ALL DIMENSIONS ARE IN MILLIMETERS

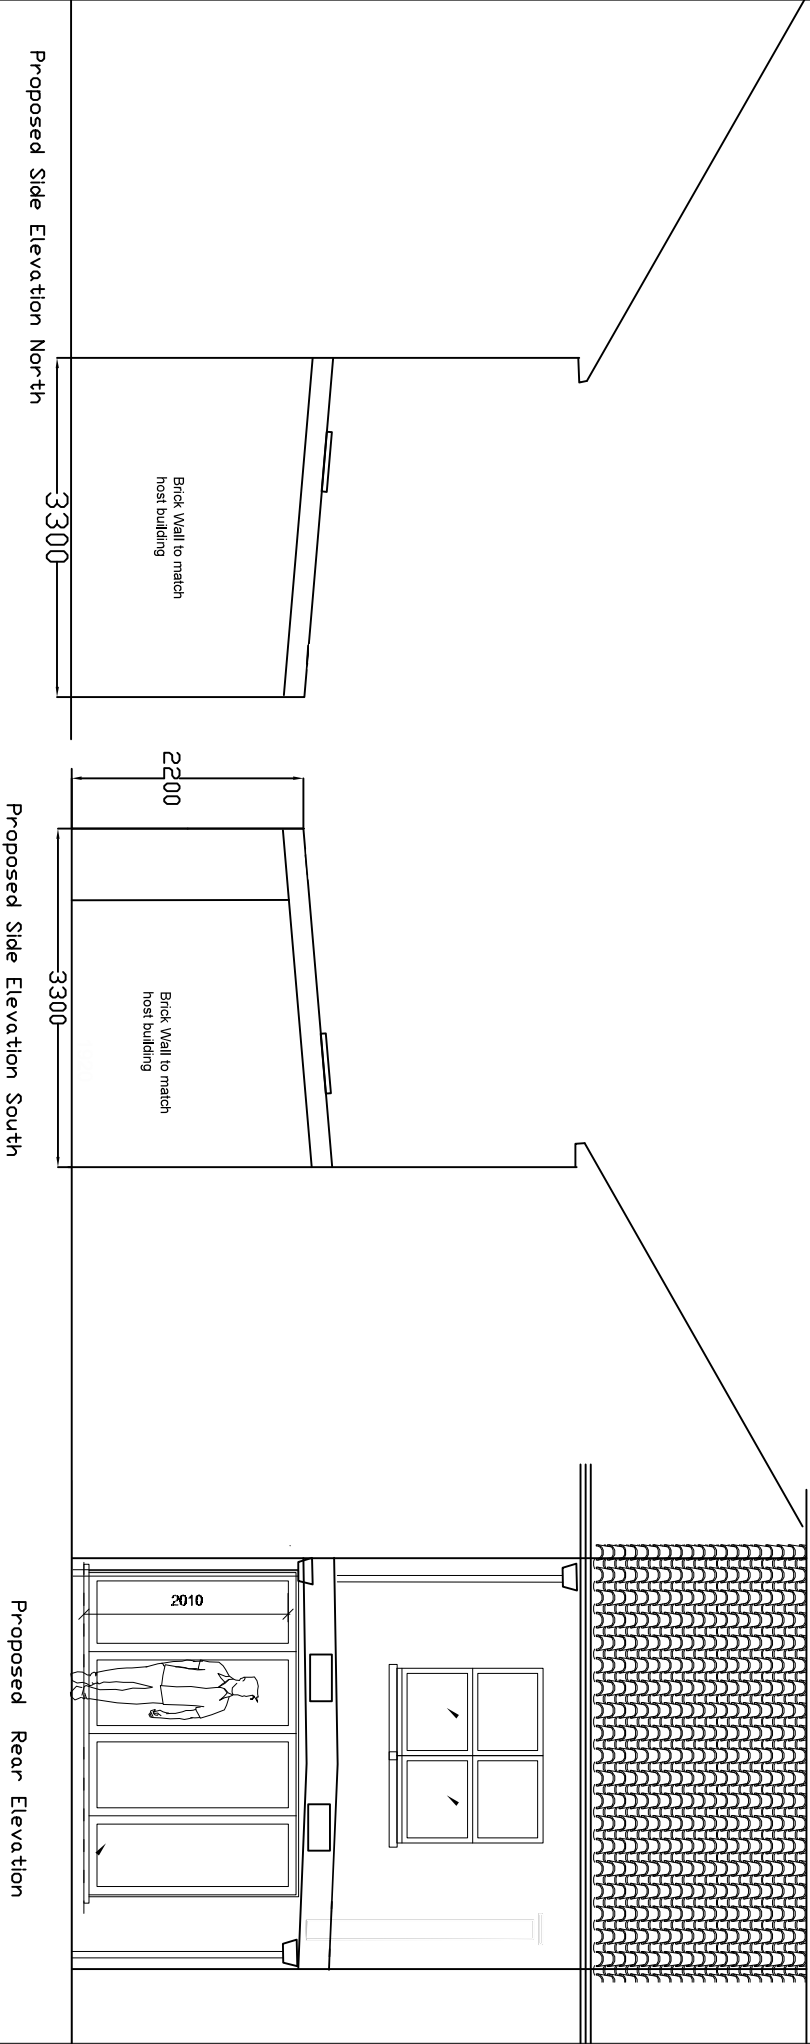

ITTESS Limited 203 WEST STREET FAREHAM HAMPSHIRE UNITED KINGDOM PO16 0EN 0777 999 6859		Rev: B	Description of Changes: Ground Floor Single Storey Rear Extension		Drawn: MS	Date: 15-12-2025	Client: C/o Hillingdon Planning Authority		Postcode: UB8 2DE	Drawing Title: Rear & Side Elevations - Proposed	
Scale: As shown		Address: 17 Rotcliffe Close, Uxbridge, UB8 2DE		Date: 15/12/2025		Drawing No: 122025/ITTESS/05		Drawn: MS		Option: -	Rev: B