


1 Level 0 Existing
1:50

Blocking up existing garage door.
Erecting a single storey side extension.
Materials used in any exterior work
are to be of a similar appearance to
those used in the construction of the
exterior of the existing
dwellinghouse.
Proposed window, glazed and
frames to match existing.
Maximum height of the extension to
be 2.5m.

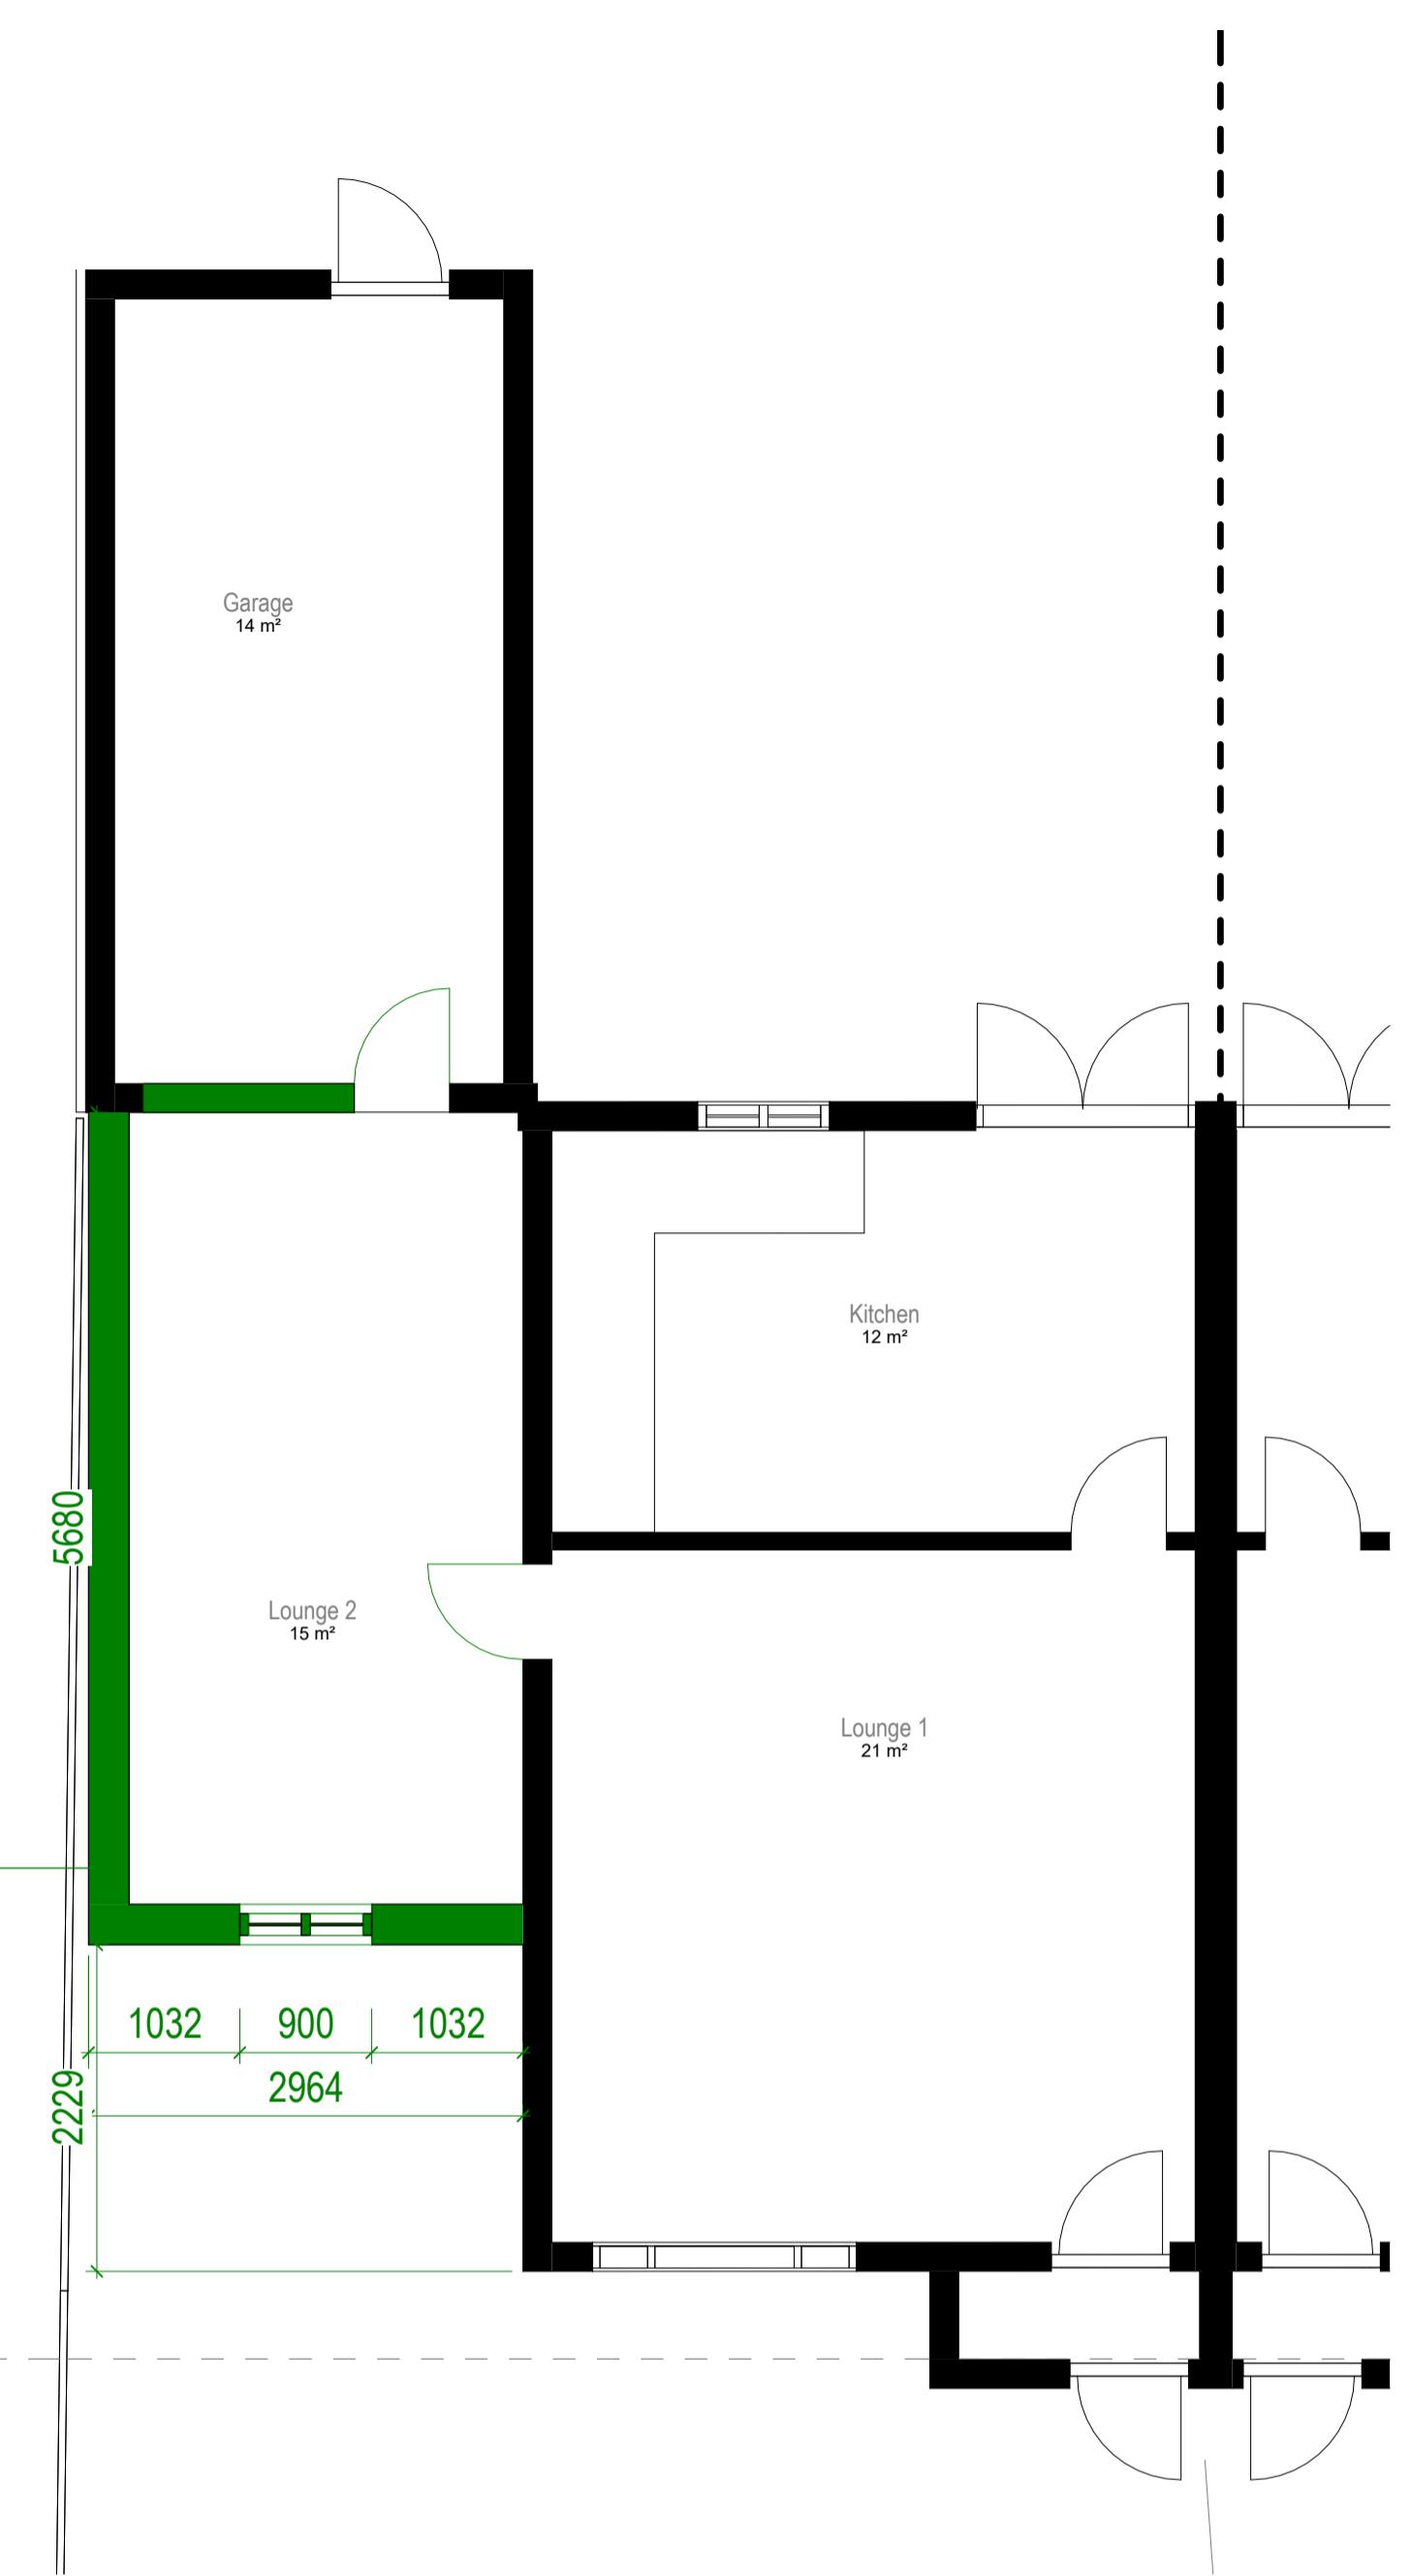

2 Level 0 Proposed
1:50

The creative content/information contained herein is confidential. It is the intellectual property of m83 Associates Ltd. and any use and/or reproduction is expressly prohibited without our prior written consent.
Please note: All dimensions shown have been provided in good faith but m83 Associates Ltd will not accept any responsibility for any incorrect measurements, therefore prior to any work being carried out, contractors should carry out their own site survey. If in doubt please consult with the site manager/ engineers before proceeding.

Status
LAWFUL DEVELOPMENT CERTIFICATE
Client
Loretta Hyland

Project Title
34 RAMULIS DRIVE YEADING
MIDDLESEX
UB4 9PZ
Drawing Title
Existing and Proposed Ground Floor A1

Project No.
2025_15
Drawing No.
002-SI-XX-00-DR-I-P3
Drawing Date
Scale at A1
1 : 50

Created By
Rakesh Mistry

m83 Associates Ltd

London Office
3rd Floor, 86-90 Paul Street, London, EC2A
4NE
Manchester Office
Bartle House, 9 Oxford Court, Manchester, M2
3WQ

0m 1m 2m 3m 4m 5m

VISUAL SCALE 1:50 @ A1



arb
Architects
Reg No: 110084A

RIBA
Chartered Practice