


1 Existing Side 1 Elevation  
1 : 50

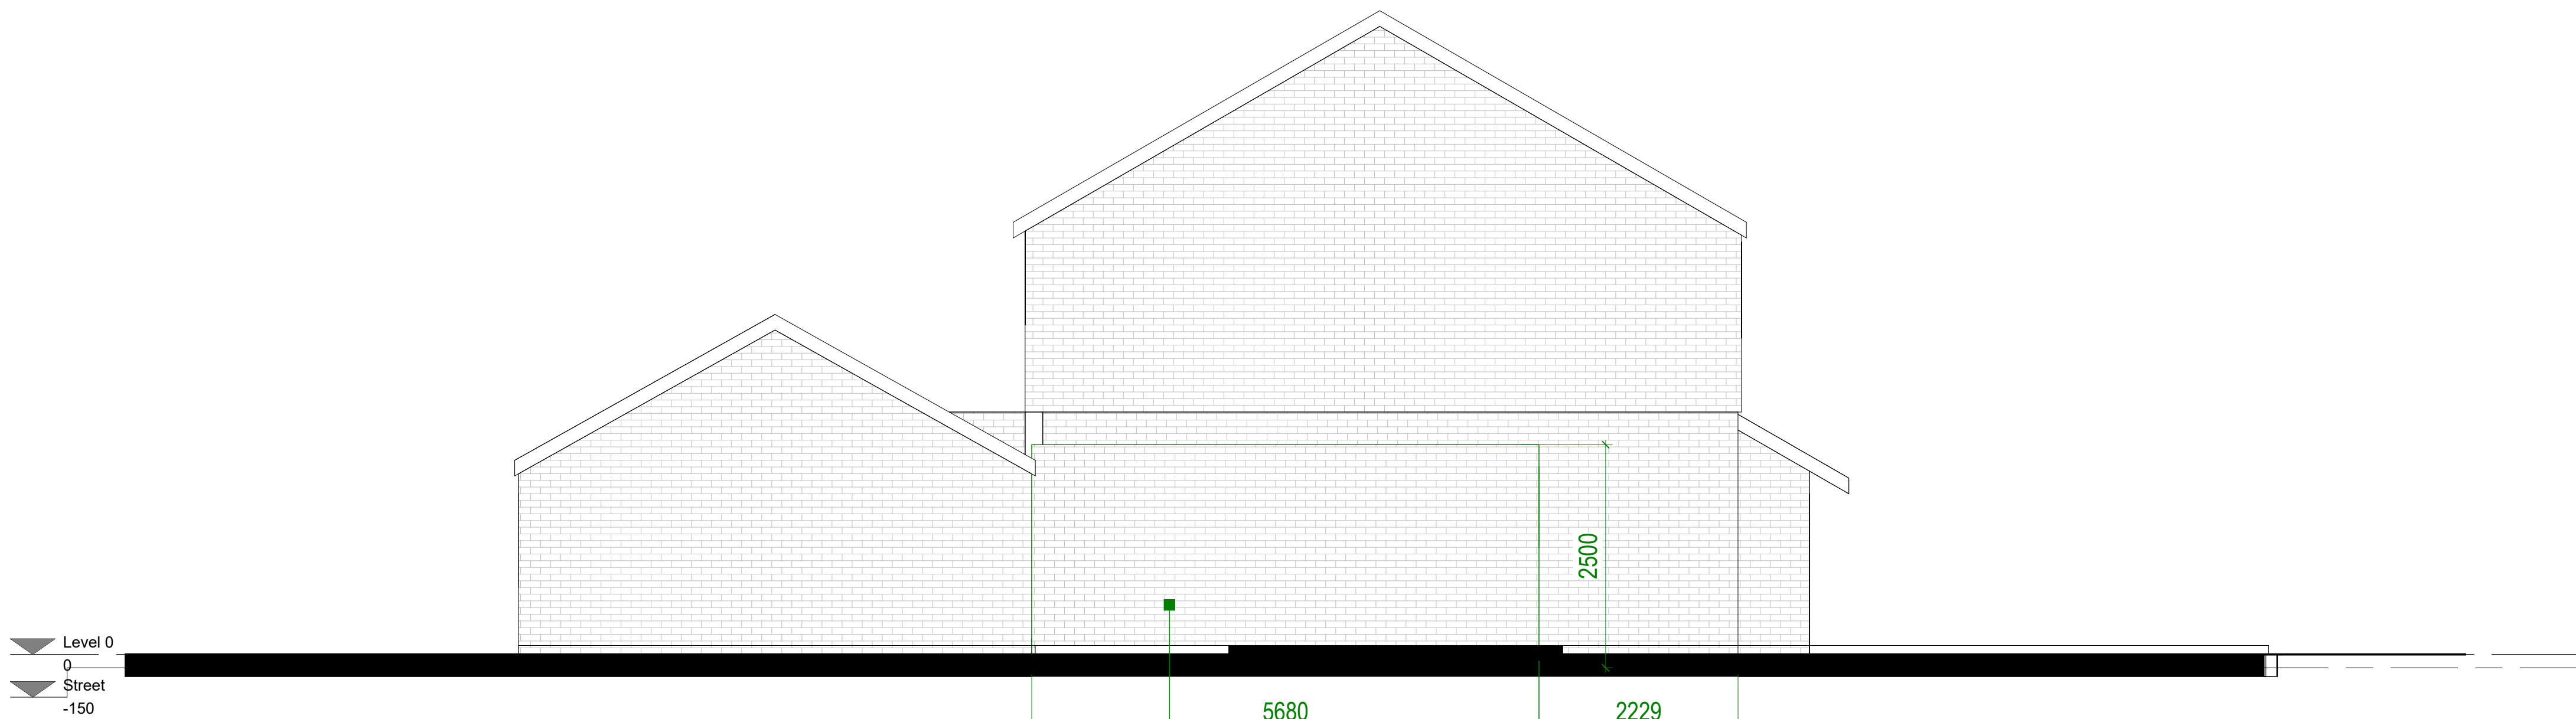

Blocking up existing garage door.  
Erecting a single storey side extension.  
Materials used in any exterior work are to be of a similar appearance to those used in the construction of the exterior of the existing dwellinghouse.  
Proposed window, glazed and frames to match existing.  
Maximum height of the extension to be 2.5m.

2 Proposed Side 1 Elevation  
1 : 50

Status  
LAWFUL DEVELOPMENT CERTIFICATE

Client  
Loretta Hyland

Project Title  
34 RAMULIS DRIVE YEADING  
MIDDLESEX  
UB4 9PZ

Drawing Title  
Existing and Proposed Side 1 Elevations A1

Project No.  
2025\_15  
Drawing No.  
002-SI-XX-00-DR-I-P6  
Drawing Date  
Rev  
Scale at A1  
1 : 50

Created By  
Rakesh Mistry

m83 Associates Ltd

London Office  
3rd Floor, 86-90 Paul Street, London, EC2A 4NE  
Manchester Office  
Bartle House, 9 Oxford Court, Manchester, M2 3WQ

arb  
Architects  
Registration  
Board  
REG NO: 110044A

RIBA  
Chartered Practitioner

0m 1m 2m 3m 4m 5m

VISUAL SCALE 1:50 @ A1