



The creative content/information contained herein is confidential. It is the intellectual property of m83 Associates Ltd. and any use and/or reproduction is expressly prohibited without our prior written consent.

Please note: All dimensions shown have been provided in good faith but m83 Associates Ltd will not accept any responsibility for any incorrect measurements, therefore prior to any work being carried out, contractors should carry out their own site survey. If in doubt please consult with the site manager/engineers before proceeding.

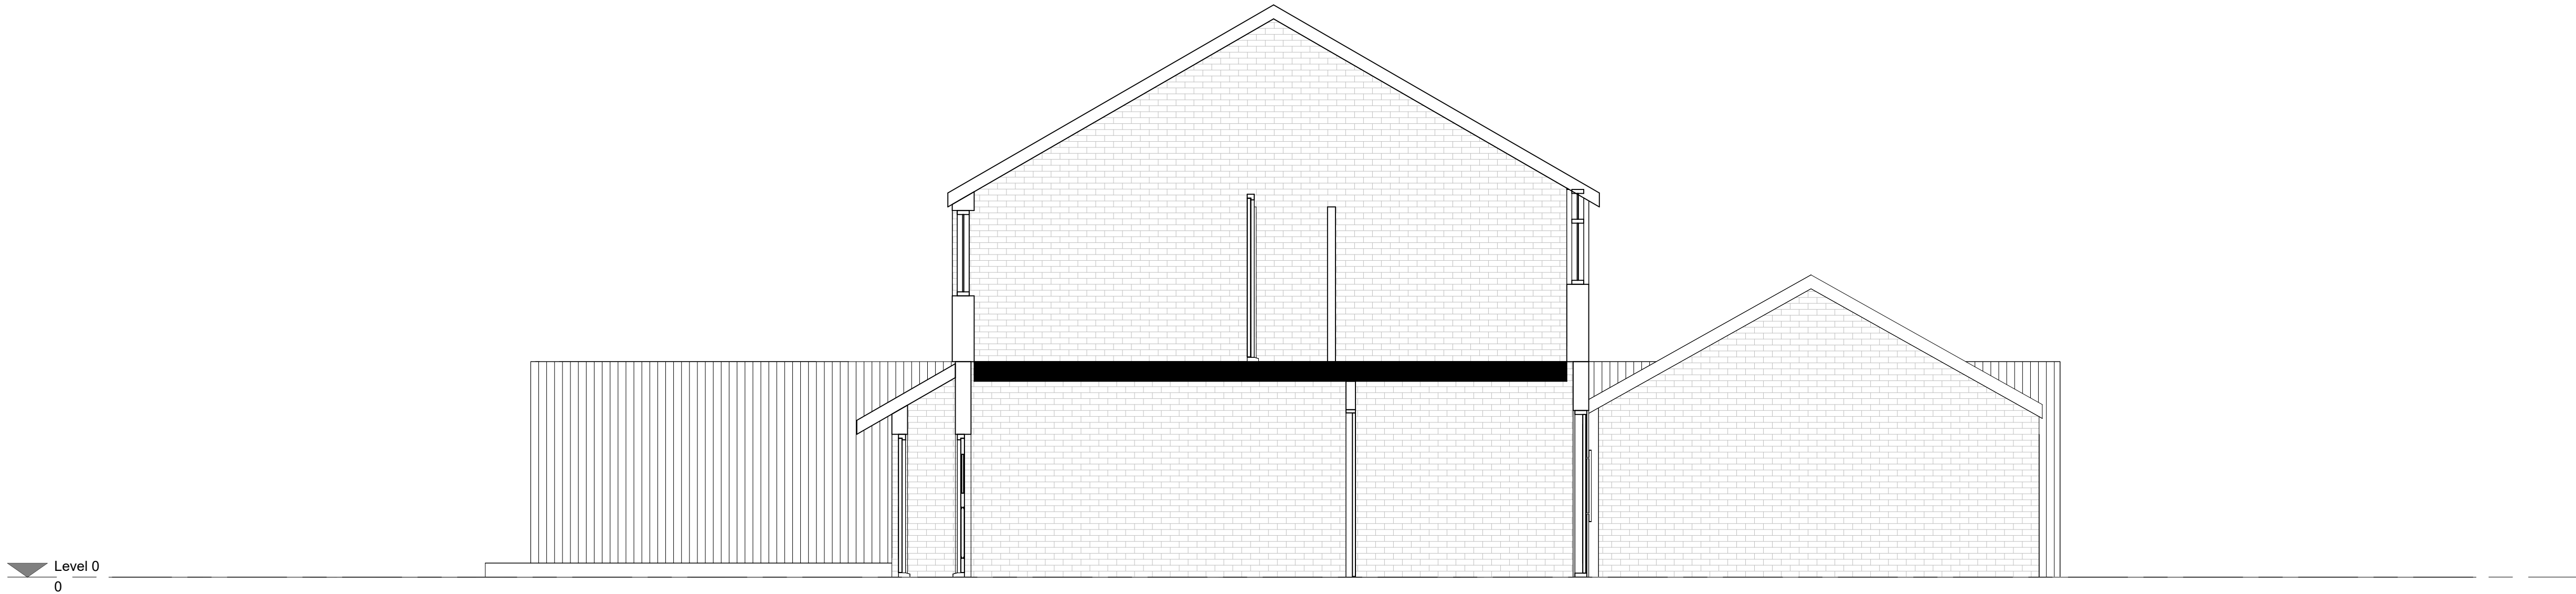

1 Existing Side 2 Elevation
1 : 50

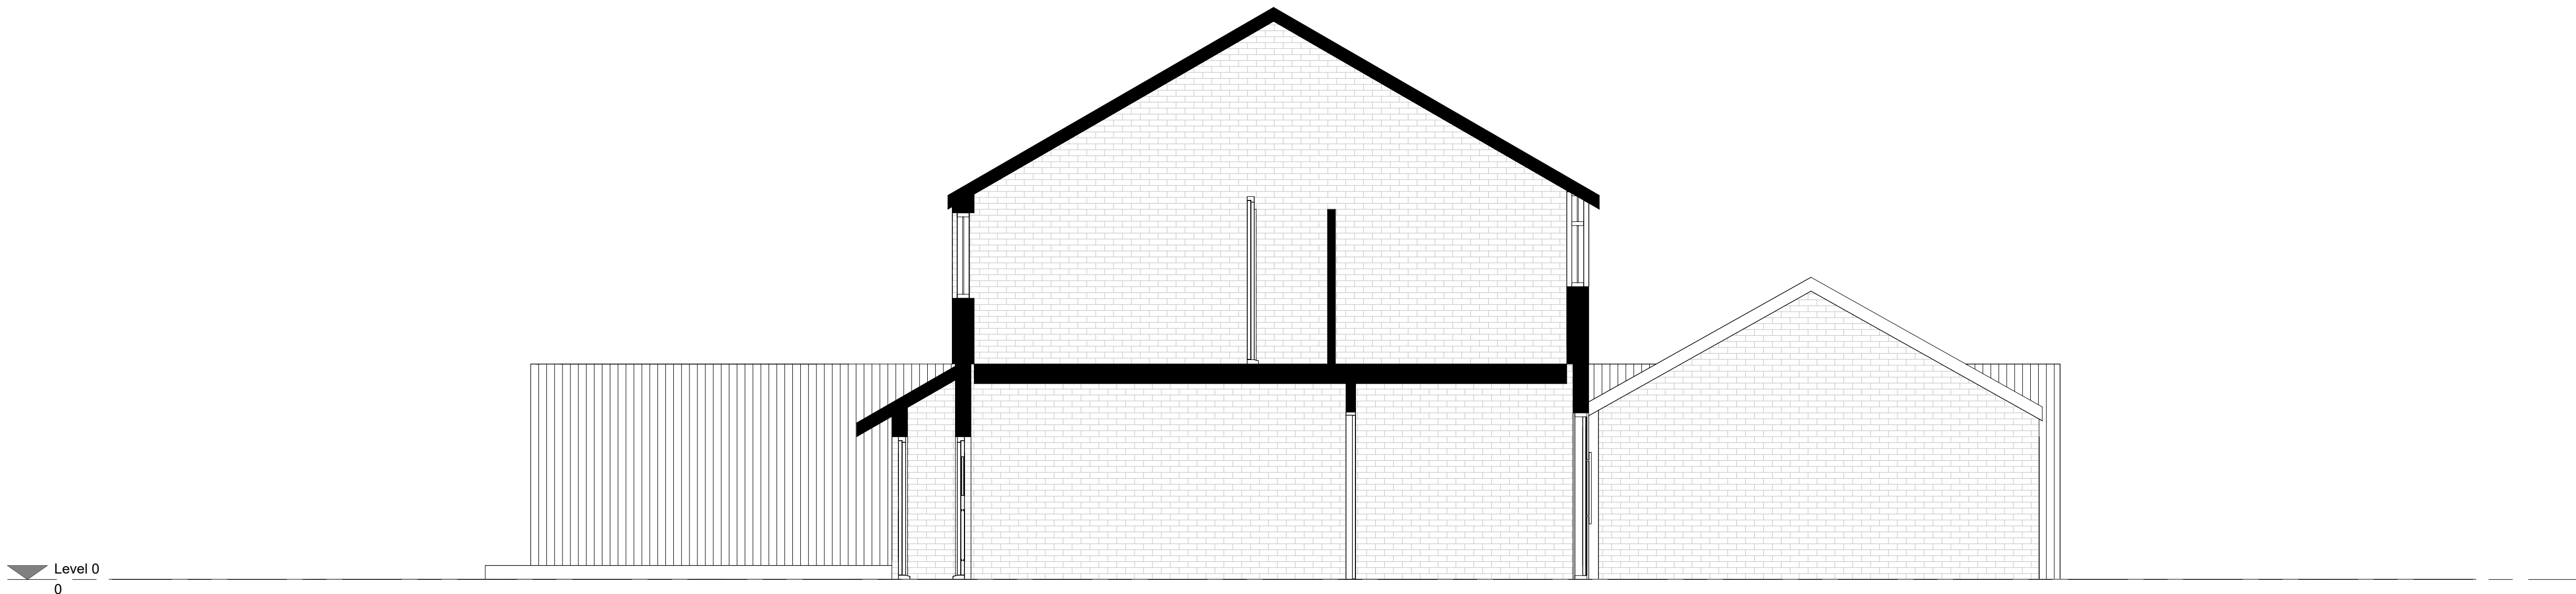

2 Proposed Side 2 Elevation
1 : 50

Status
LAWFUL DEVELOPMENT CERTIFICATE
Client
Loretta Hyland


Project Title
34 RAMULIS DRIVE YEADING
MIDDLESEX
UB4 9PZ
Drawing Title
Existing and Proposed Side 2 Elevation A1

Project No.
2025_15
Drawing No.
002-SI-XX-00-DR-I-P8
Drawing Date
Rev
Scale at A1
1 : 50

Created By
Rakesh Mistry

m83 Associates Ltd
London Office
3rd Floor, 86-90 Paul Street, London, EC2A
4NE
Manchester Office
Bartle House, 9 Oxford Court, Manchester, M2
3WQ

ARB Architects Registration Board
RIBA RIBA Chartered Practice

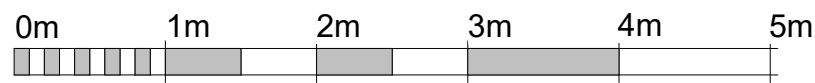

VISUAL SCALE 1:50 @ A1