



EXISTING BLOCK PLAN
SCALE 1:500

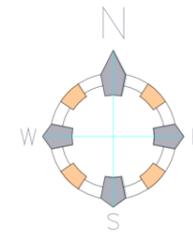

© Copyright of Libre Solutions (Trading Name of Lord Residential Limited)
 The drawing has been created on behalf of the client and is issued on condition that it is not used by, reproduced or distributed to any unauthorised persons, in whole or in part, without the prior consent in writing of the copyright owner (Libre Solutions).
 With exception of planning application purposes, users shall not scale from drawings. All Dimensions supplied are in mm unless otherwise specified. All dimensions are to be checked on site prior to works commencing.
 All works commenced prior to planning consent and building regulations approval is at contractors/clients own risk.

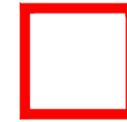


Site Boundary




P2	12/02/26	JS	Existing Phone Box removed from proposed Block Plan	DC
P1	18/12/25	JS	Amended following internal review.	PB
Rev	Date	By	Description	Chk'd

PLANNING APPLICATION

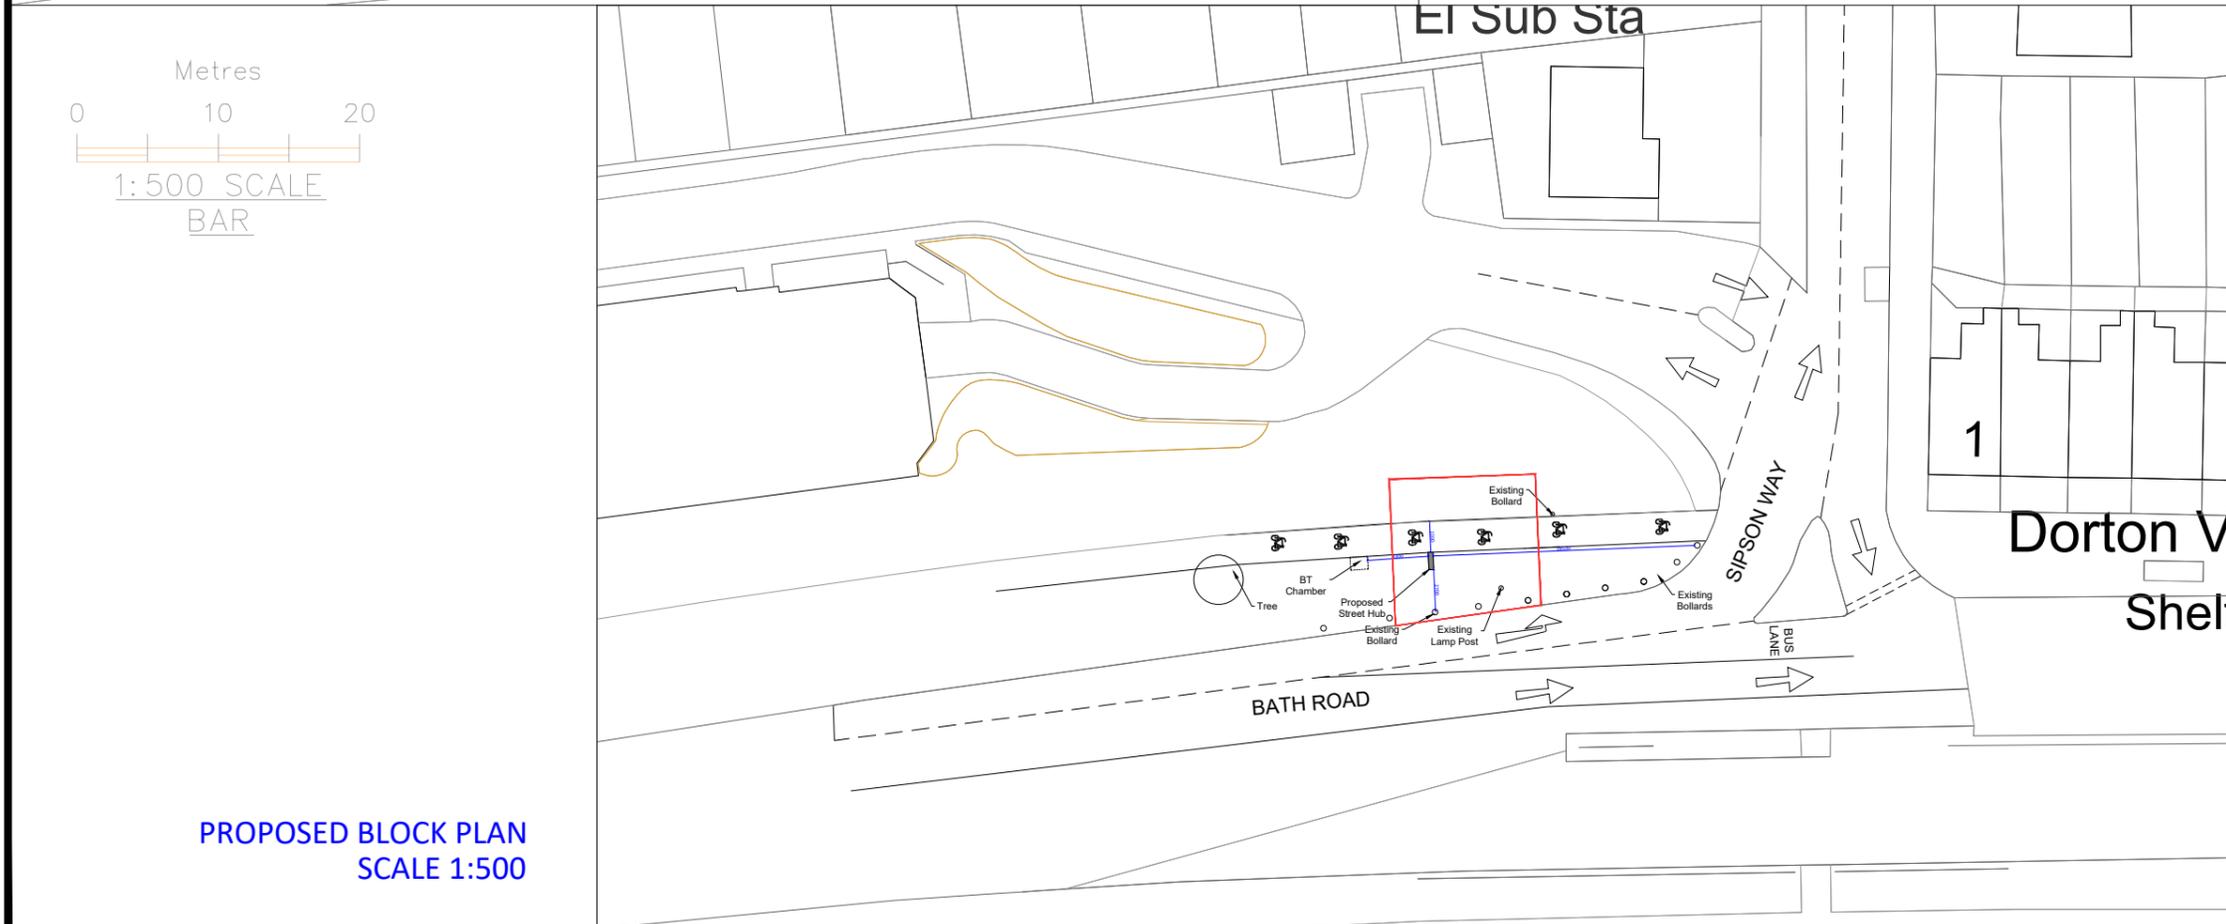

PROPOSED BLOCK PLAN
SCALE 1:500

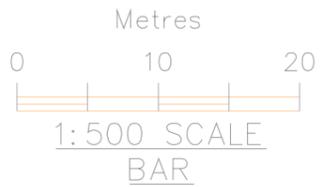

Libre.
SOLUTIONS
PLANNING CONSULTANTS | BUILDING REGULATIONS

Applicant:	BT Telecommunications PLC		
Site:	Leonardo Hotel Bath Road, Sipson, UB7 0DP		
Project:	HIL-07		
Drawing:	Block Plans		
scale:	1:500@A3	drawn by:	L.R
date:	17/11/25	checked:	J.S
drawing no:	HIL7/LIB/XX/XX/DR/LD/2100/D5	revision:	P2 A3