





© Copyright of Libre Solutions (Trading Name of Lord Residential Limited)
 The drawing has been created on behalf of the client and is issued on condition that it is not used by, reproduced or distributed to any unauthorised persons, in whole or in part, without the prior consent in writing of the copyright owner (Libre Solutions).
 With exception of planning application purposes, users shall not scale from drawings. All Dimensions supplied are in mm unless otherwise specified. All dimensions are to be checked on site prior to works commencing.
 All works commenced prior to planning consent and building regulations approval is at contractors/clients own risk.

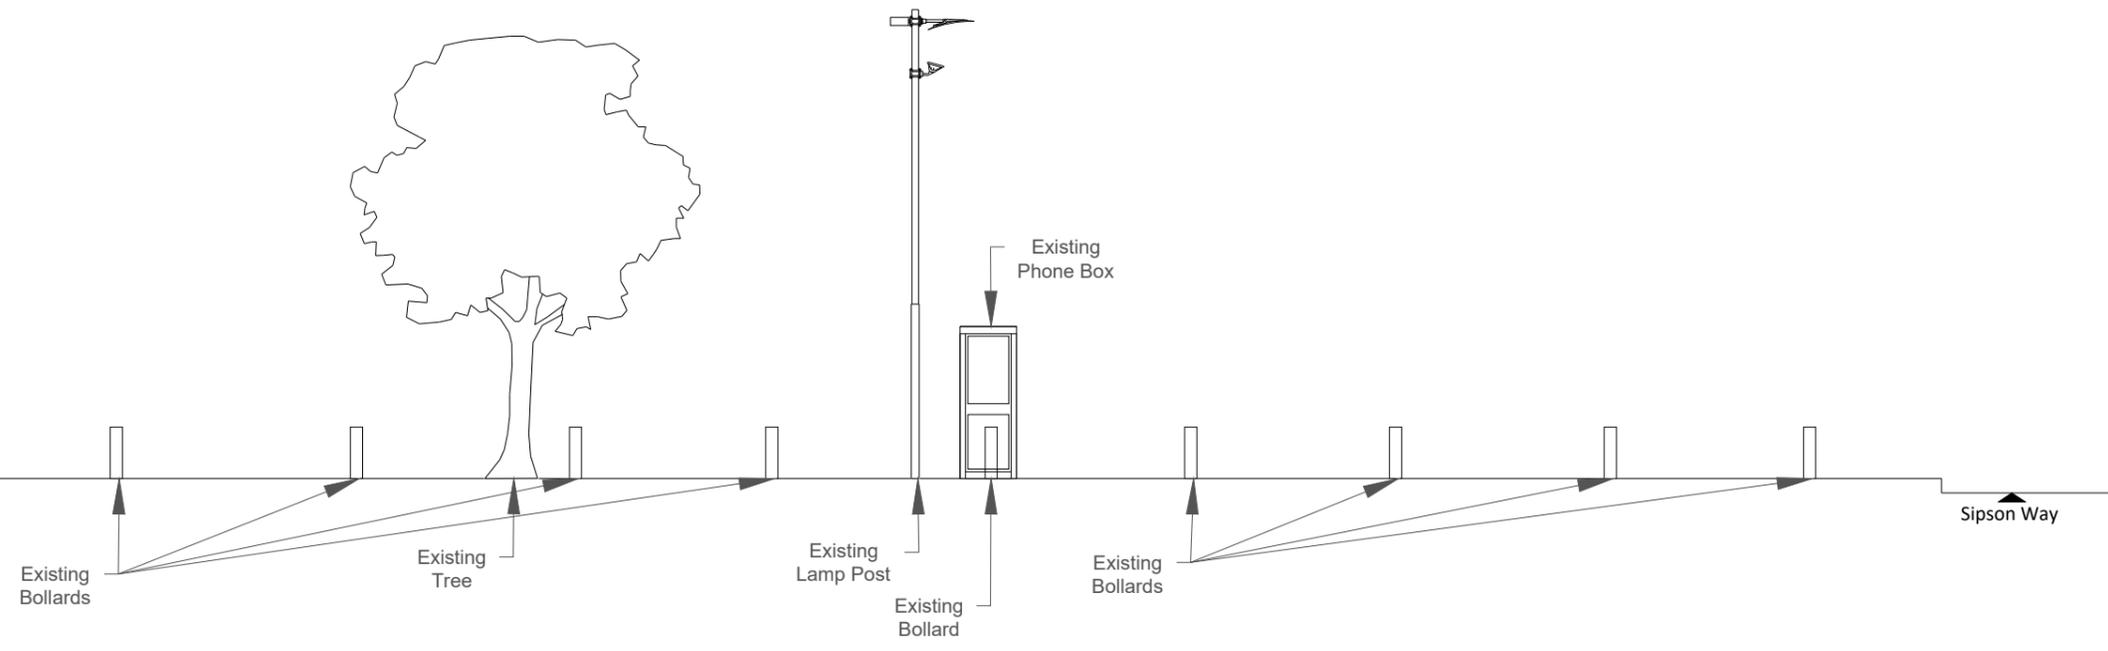

Existing Side Elevation

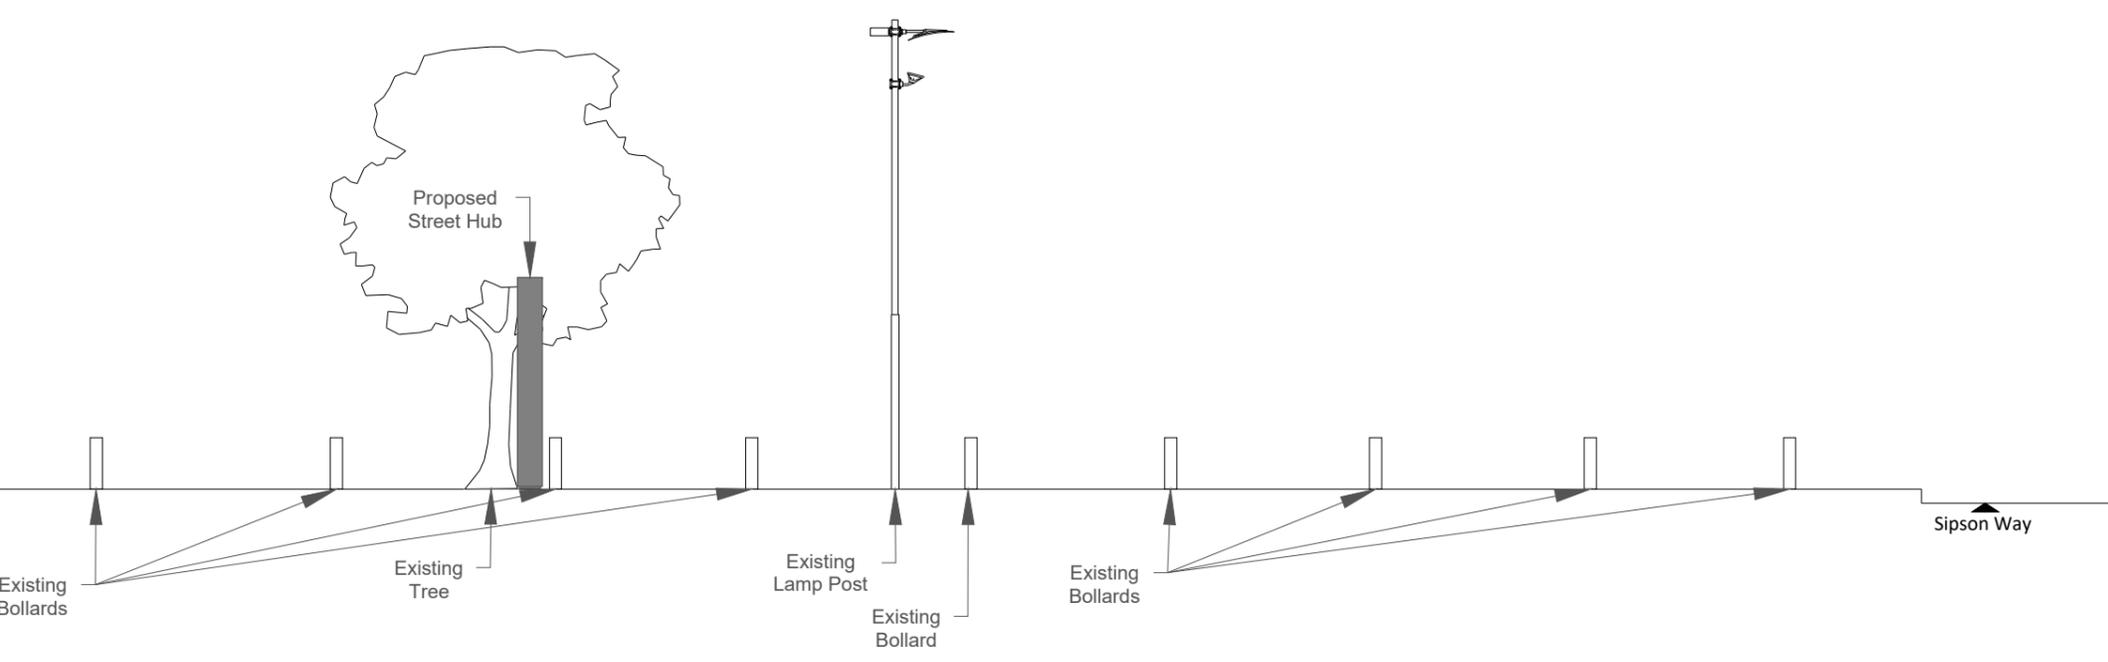

Proposed Side Elevation

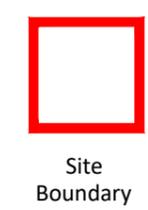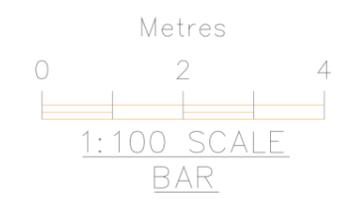

Rev	Date	By	Description	Chk'd
P2	12/02/26	JS	Existing Phone Box removed.	DC
P1	18/12/25	JS	Amended following internal review.	PB

PLANNING APPLICATION



Applicant:	BT Telecommunications PLC		
Site:	Leonardo Hotel Bath Road, Sipson, UB7 0DP		
Project:	HIL-07		
Drawing:	Side Elevations		
scale:	1:100@A3	drawn by:	L.R
date:	17/11/25	checked:	J.S
drawing no:	HIL7/LIB/XX/XX/DR/LD/2301/D5	revision:	P2 A3