




SITE LOCATION PLAN
 AREA 2 HA
 SCALE: 1:1250 on A4
 CENTRE COORDINATES: 510390 , 180720

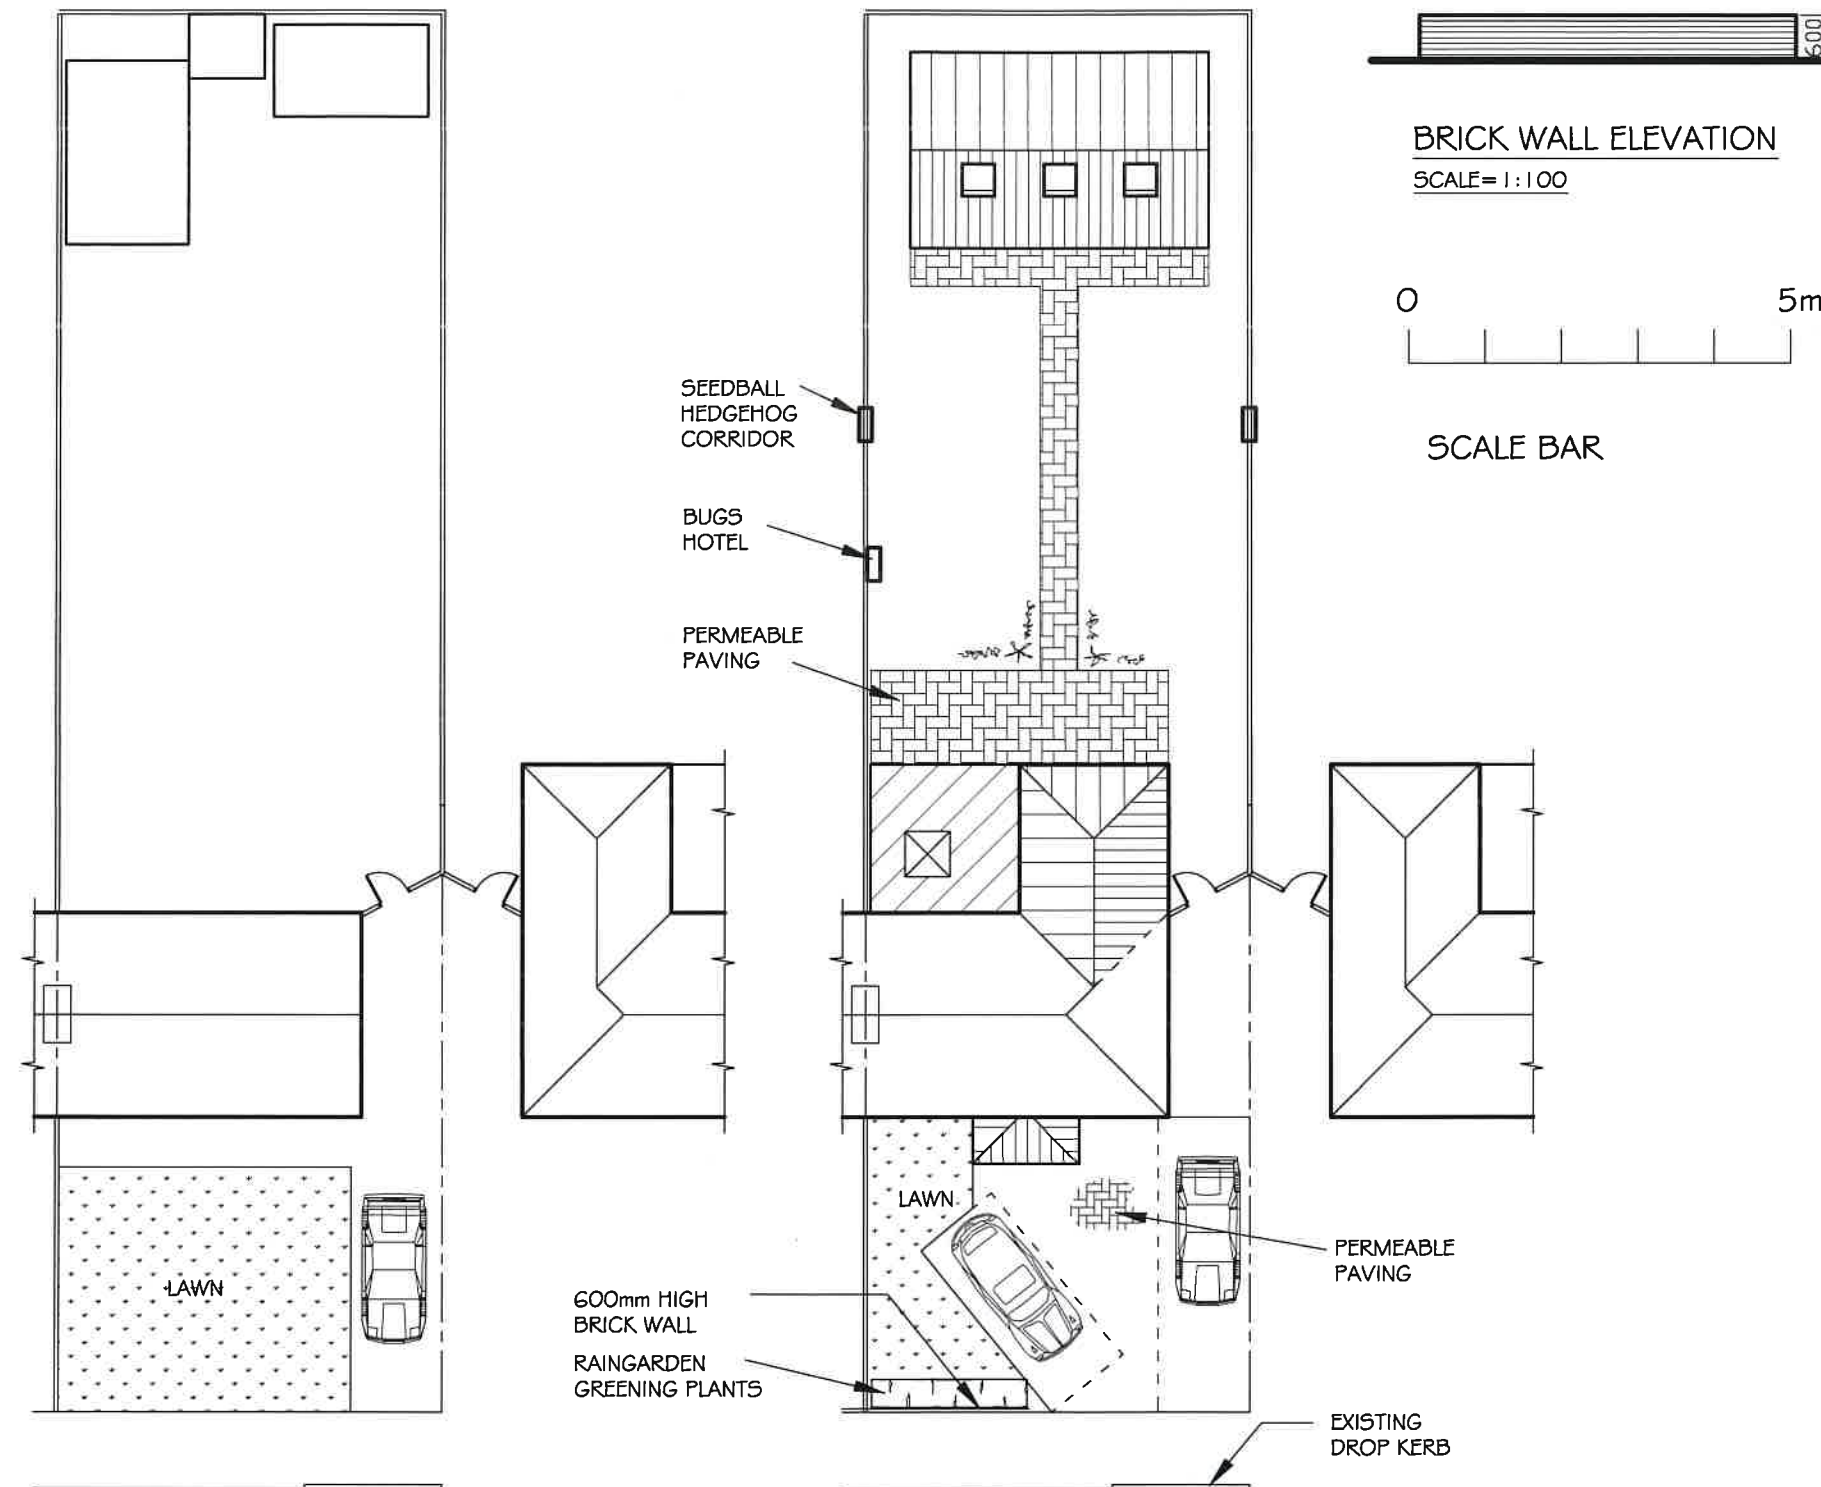

Supplied by Streetwise Maps Ltd
 www.streetwise.net
 Licence No: 100047474
 21:37:24 04/01/2026

LOCATION PLAN
 SCALE= 1:1250



K A ARCHITECTURAL DRAWING SERVICES 141 LANGLEY ROAD, SLOUGH SL3 7DZ TEL/FAX 01753 541 824, MOBILE 07939213221			
Job	201 Coldharbour Lane, Hayes Extension and Outbuilding		Date Revisions
Client	Mr Imam Ali Ghazal		
Drawing	Site and Location Plan		
Date	December 2025	Scale	As Shown
		Dep. No.	2146/1