

VIEW 1




VIEW 2



VIEW 3


Block Plan 1:500
Licence no: AC0000806982

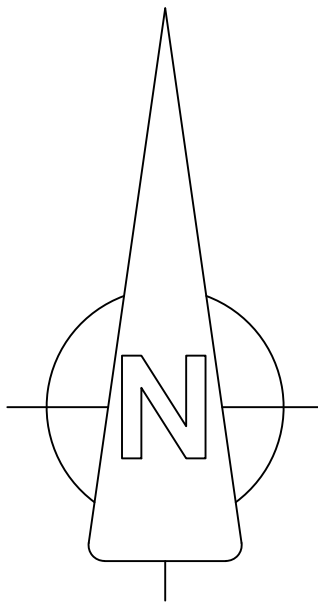

VIEW 4



VIEW 5

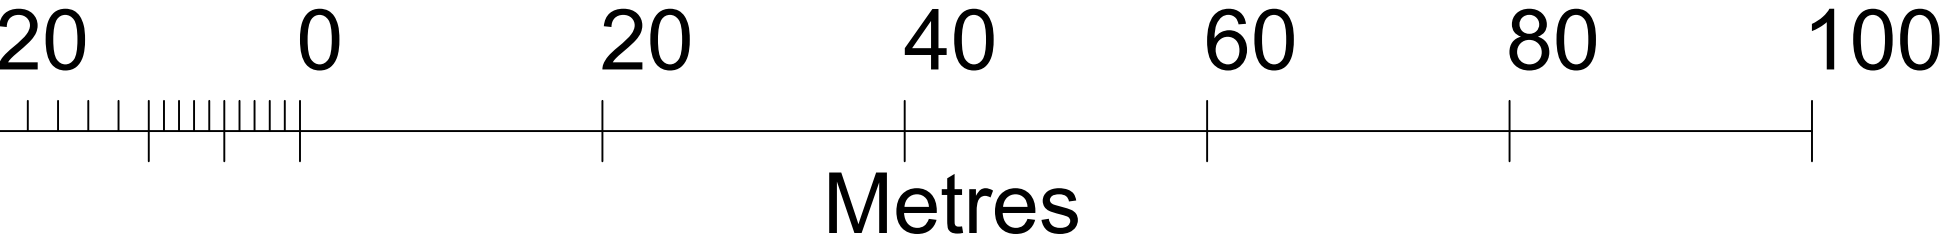

Drawing title	Existing block plan	
Project		
Address	Meadowlea Close, West Drayton, UB7 0AF	
Client		
Scales	1:500	
Date	February 2026	
Drawing Number:	GP/06/26	Rev
Architectural elements		
Imageon Designs Ltd La Caserne, Alençonville, Bayeux, Normandie, France, 27200 Tel: office 0033 232412699 mobile 0781112221397 email: imageondesigns@live.co.uk		
Registered: Company no. 7111087 3009 Address: Suite 2, Rougemont, 185 Limerworth Road, Leicester, LE5 4DY		
© Imageon Designs Ltd. All rights reserved. No part of this publication may be reproduced, stored in a retrieval system, or transmitted, in any form or by any means, electronic, mechanical, photocopying, recording, or by any information storage or retrieval system, without prior written permission from Imageon Designs Ltd.		