



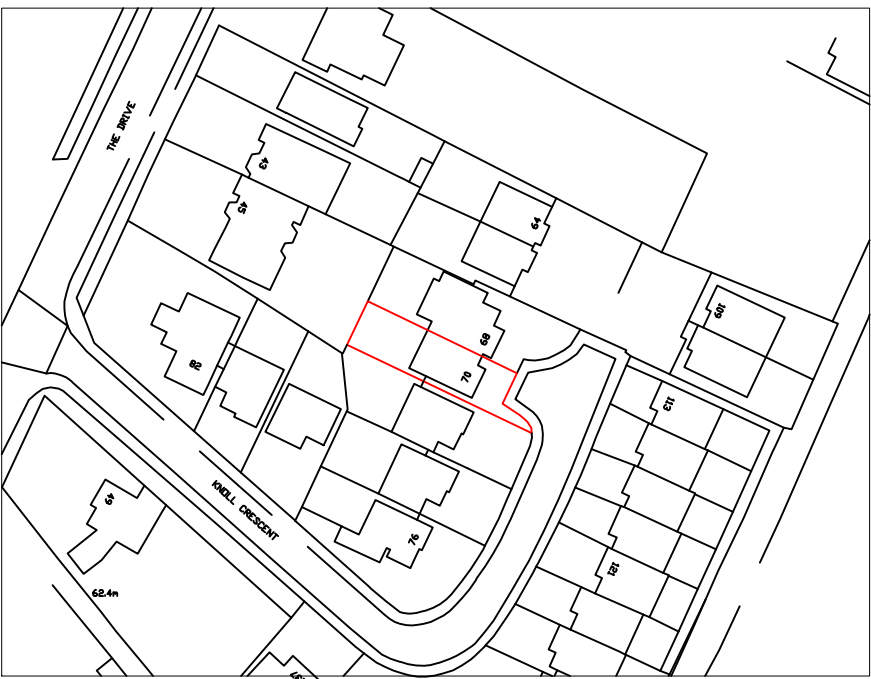

Ordnance Survey (c) Crown Copyright 2026. All rights reserved. Licence number 100026432

LOCATION PLAN

(1:1250)

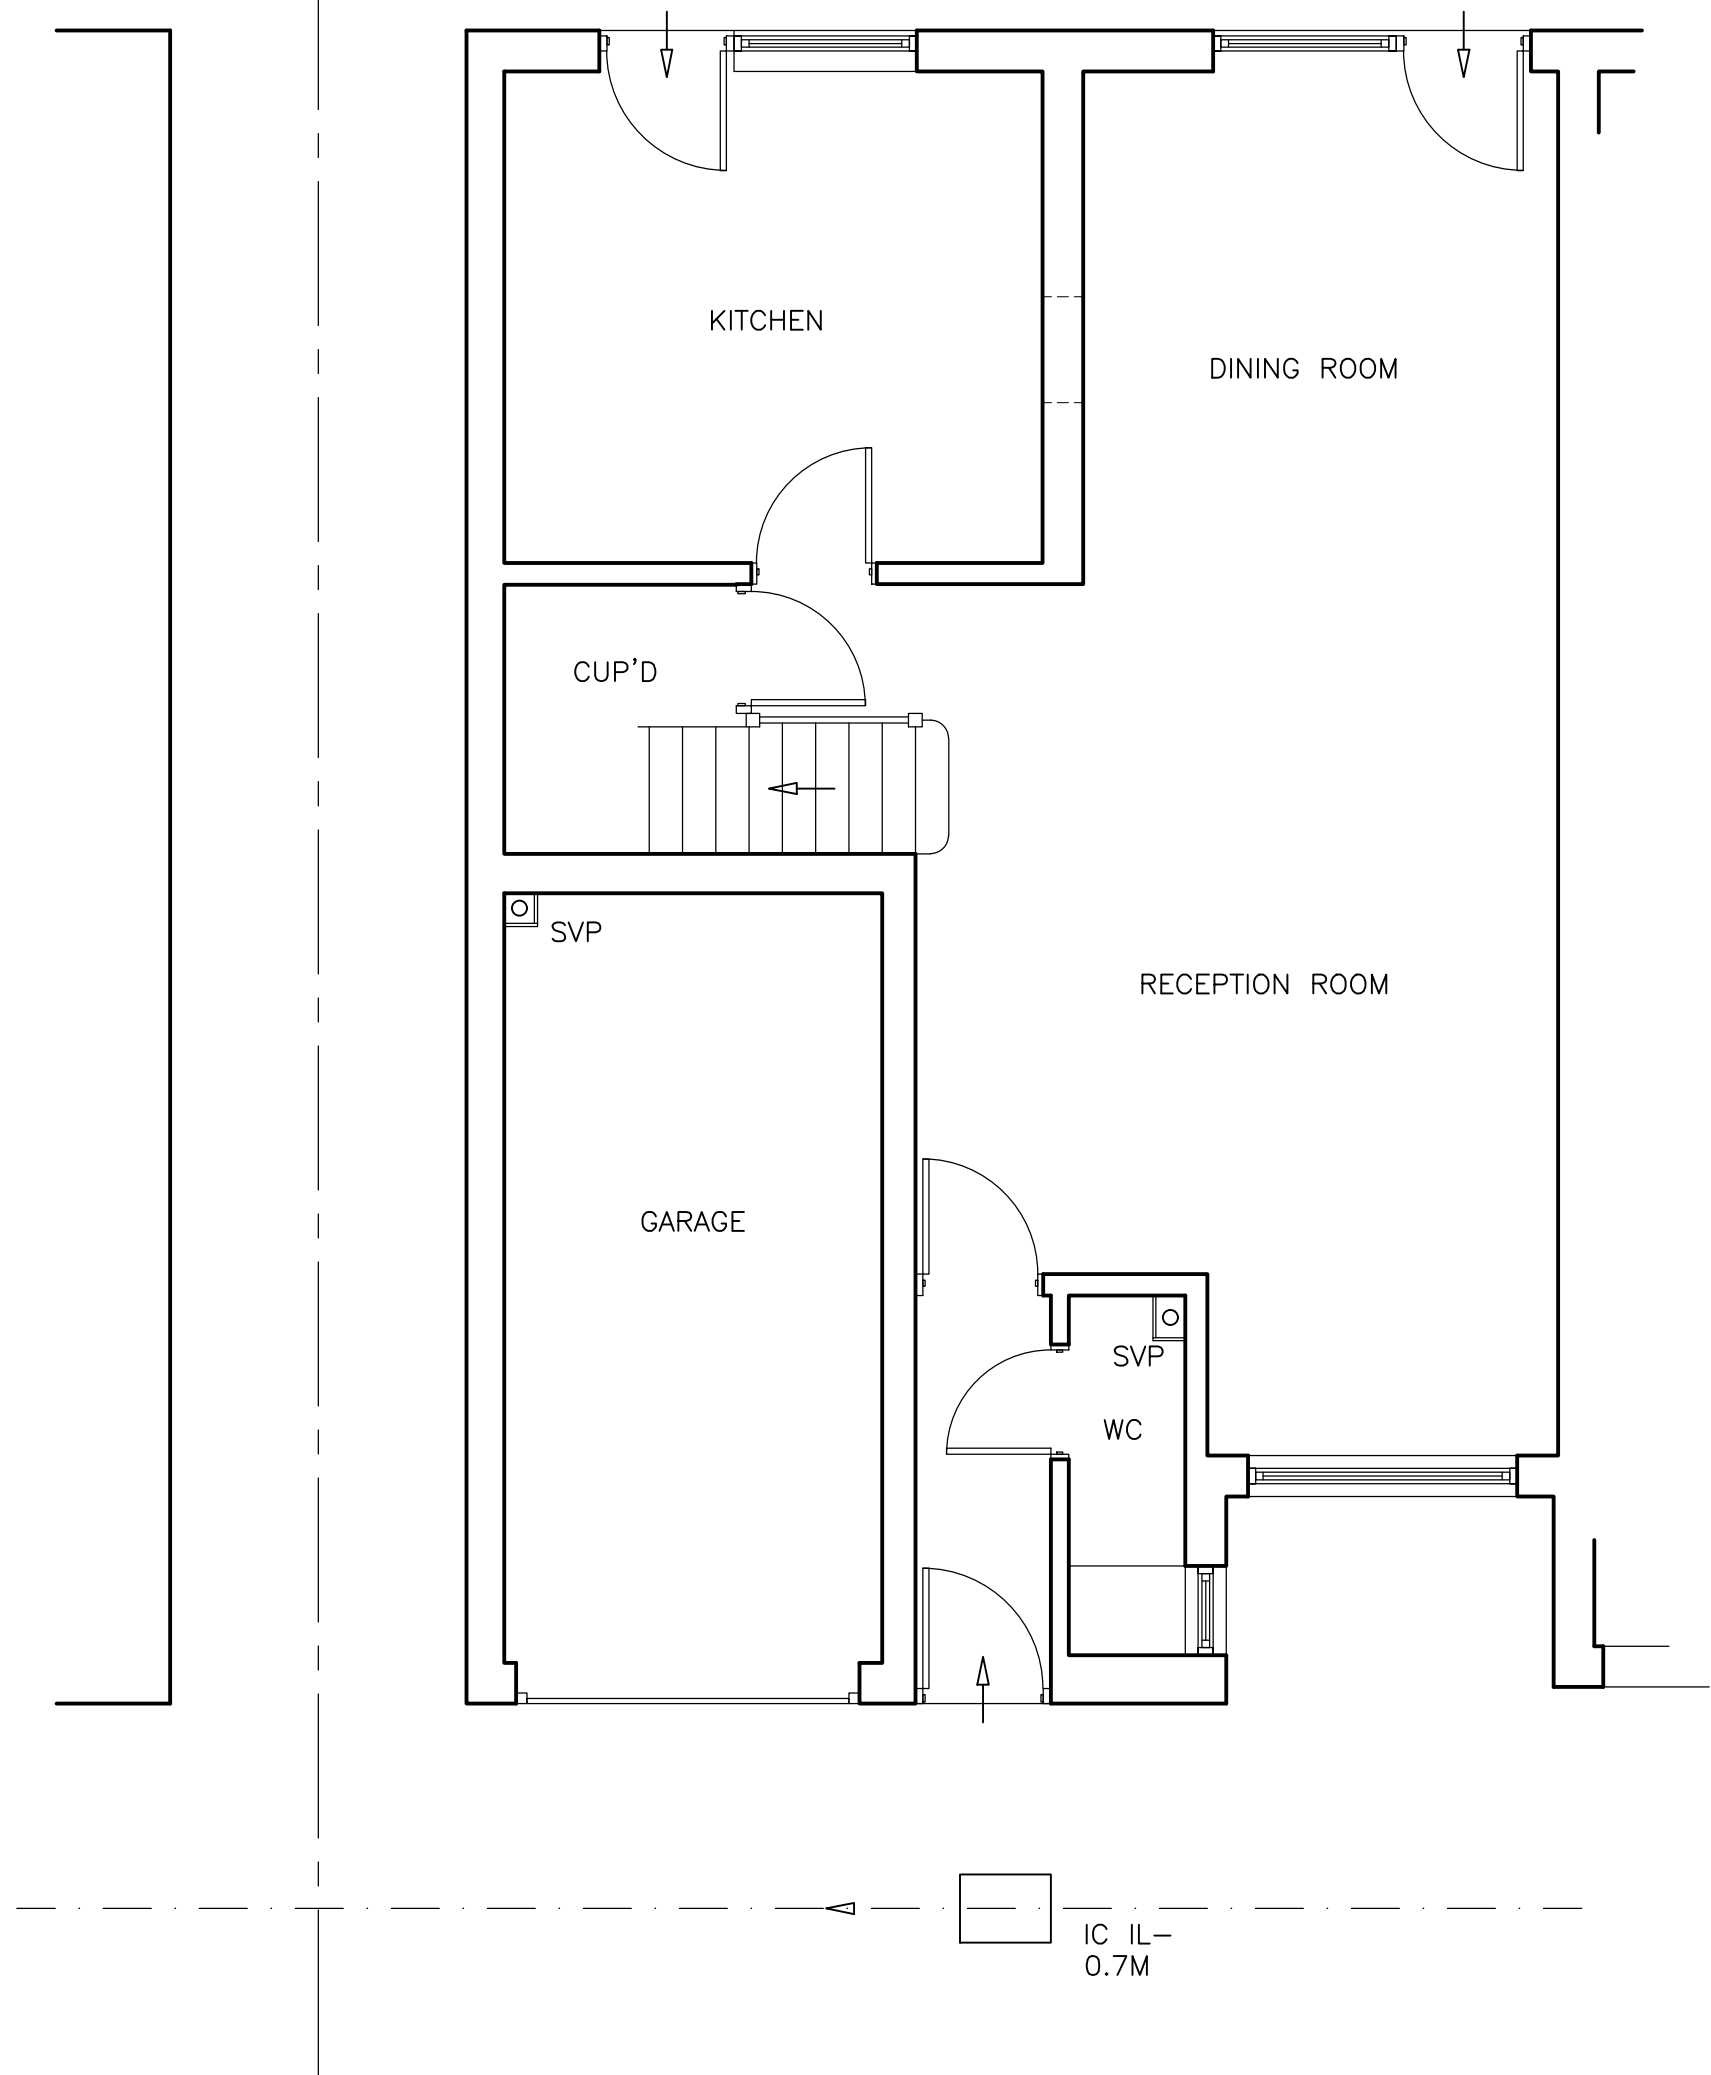


GROUND FLOOR PLAN

(1:50)





FRONT ELEVATION

(1:100)

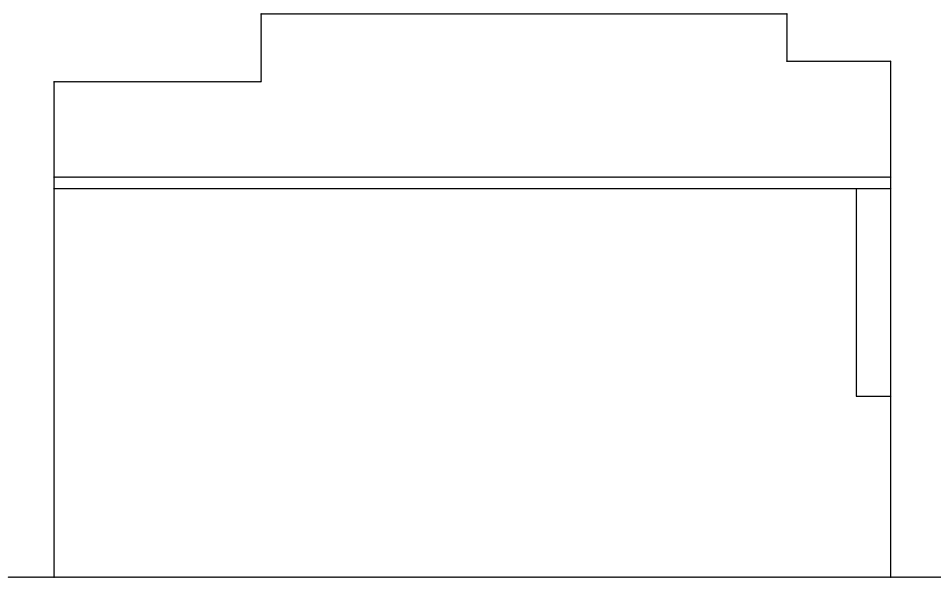

LEFT ELEVATION

(1:100)

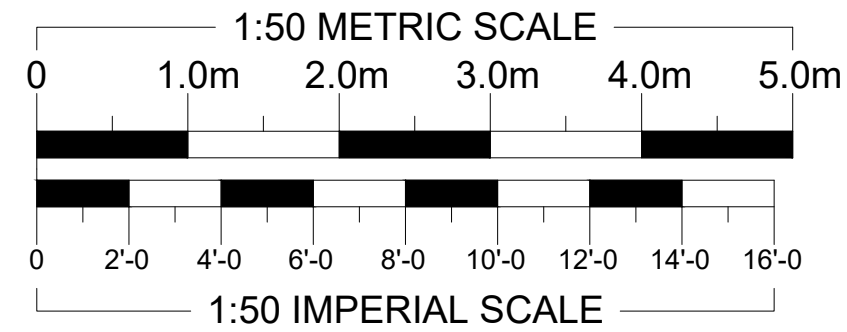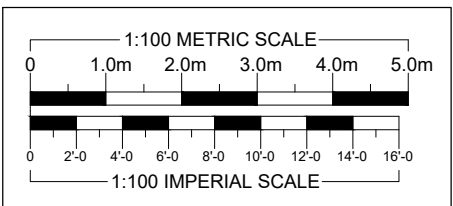

REVISIONS

DATE

ARTHUR J. FERRYMAN & ASSOCIATES

ARCHITECTURAL CONSULTANTS • SURVEYORS

128 HIGH STREET • BUSHEY • HERTS • WD23 3DE

Tel: 020 8950 0508

Email: office@ajferryman.co.uk

TITLE

AS EXISTING

ADDRESS

70 Knoll Crescent
Northwood
HA6 1HY

CLIENT

Mr G Jackson

SCALE

AS SHOWN @A1

DRAWN

BMc

DATE

1/26

DRAWING

225161/01

REV.