



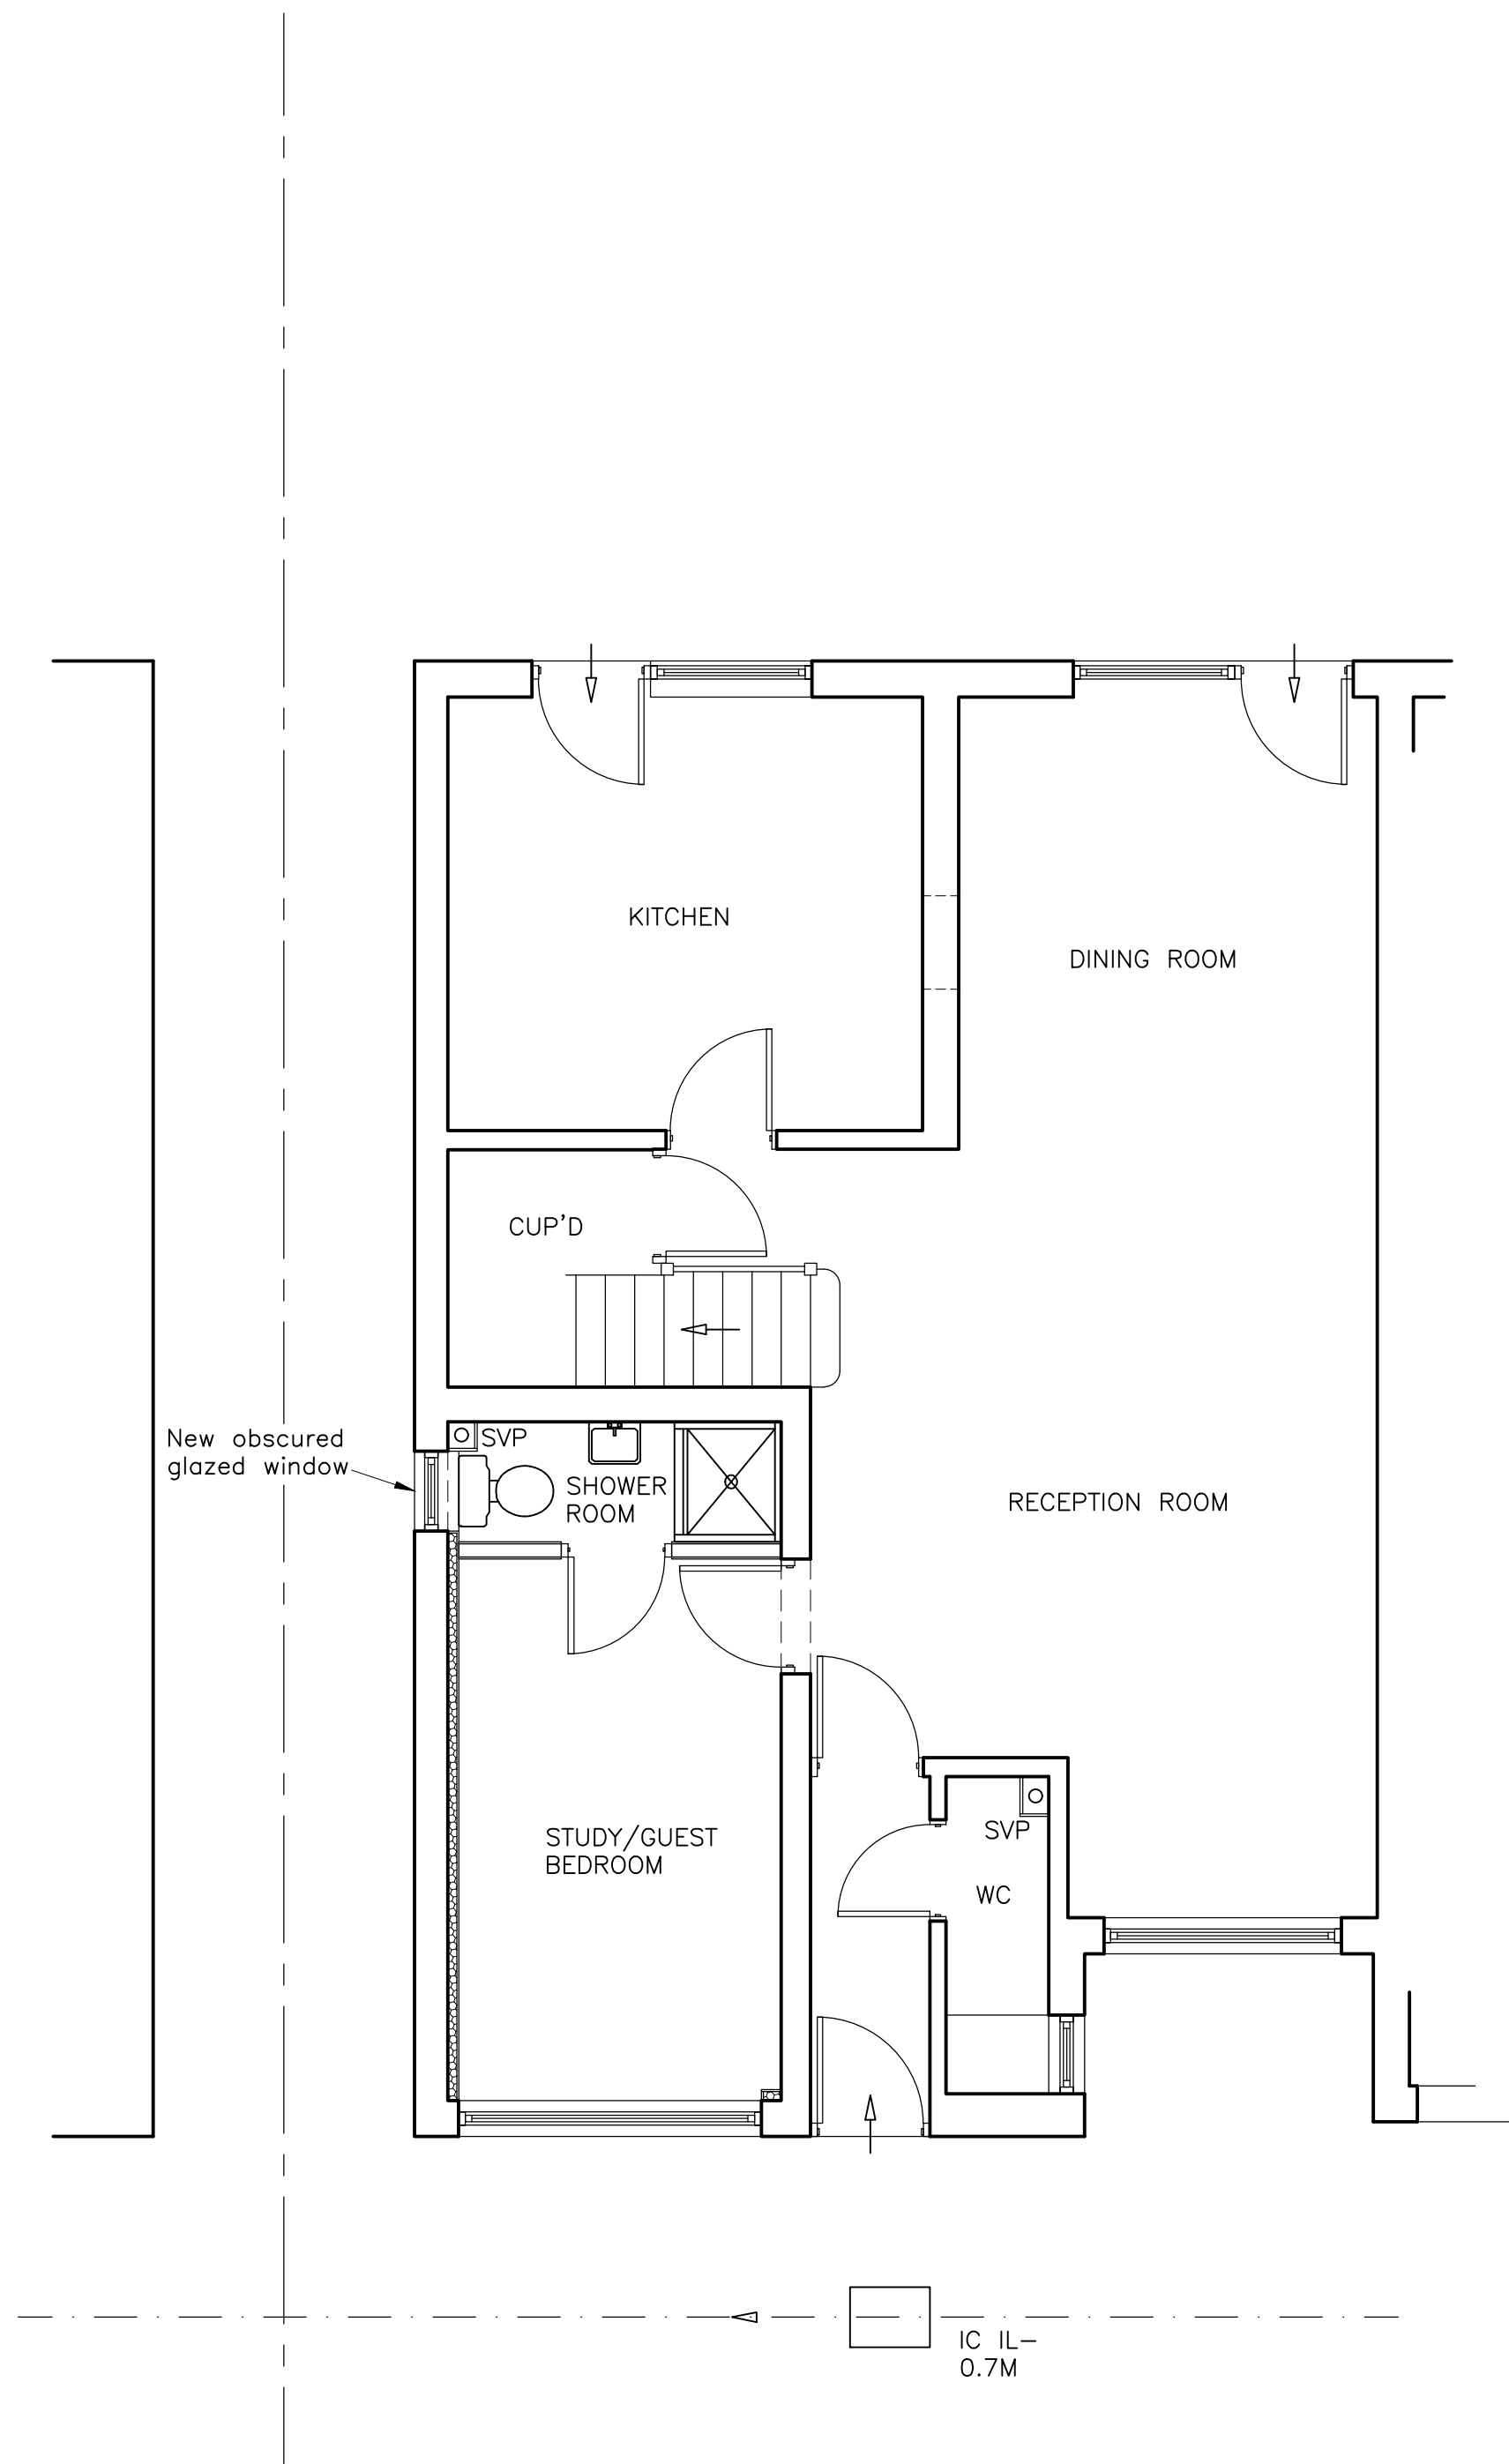

FRONT ELEVATION (1:100)



LEFT ELEVATION (1:100)

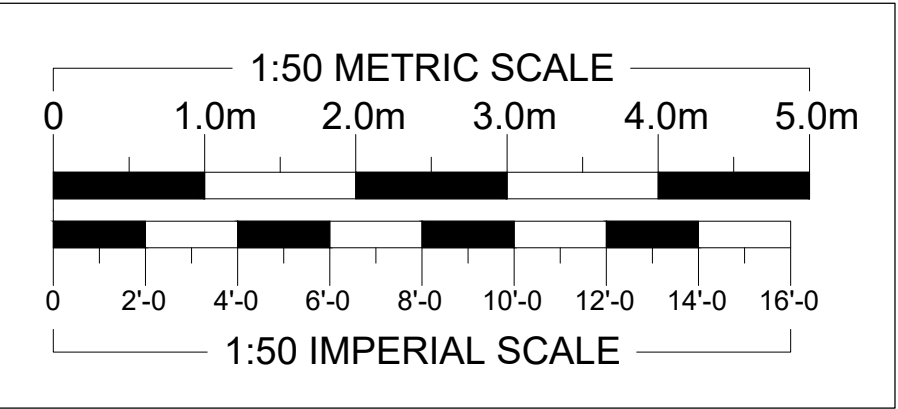

REVISIONS

DATE

ARTHUR J. FERRYMAN & ASSOCIATES

ARCHITECTURAL CONSULTANTS • SURVEYORS
128 HIGH STREET • BUSHEY • HERTS • WD23 3DE
Tel: 020 8950 0508 Email: office@ajferryman.co.uk

TITLE
PROPOSED GARAGE CONVERSION

ADDRESS
70 Knoll Crescent
Northwood
HA6 1HY

CLIENT
Mr G Jackson

SCALE
AS SHOWN @A1

DRAWN
BMc

DATE
1/26

DRAWING
225161/02

REV.