




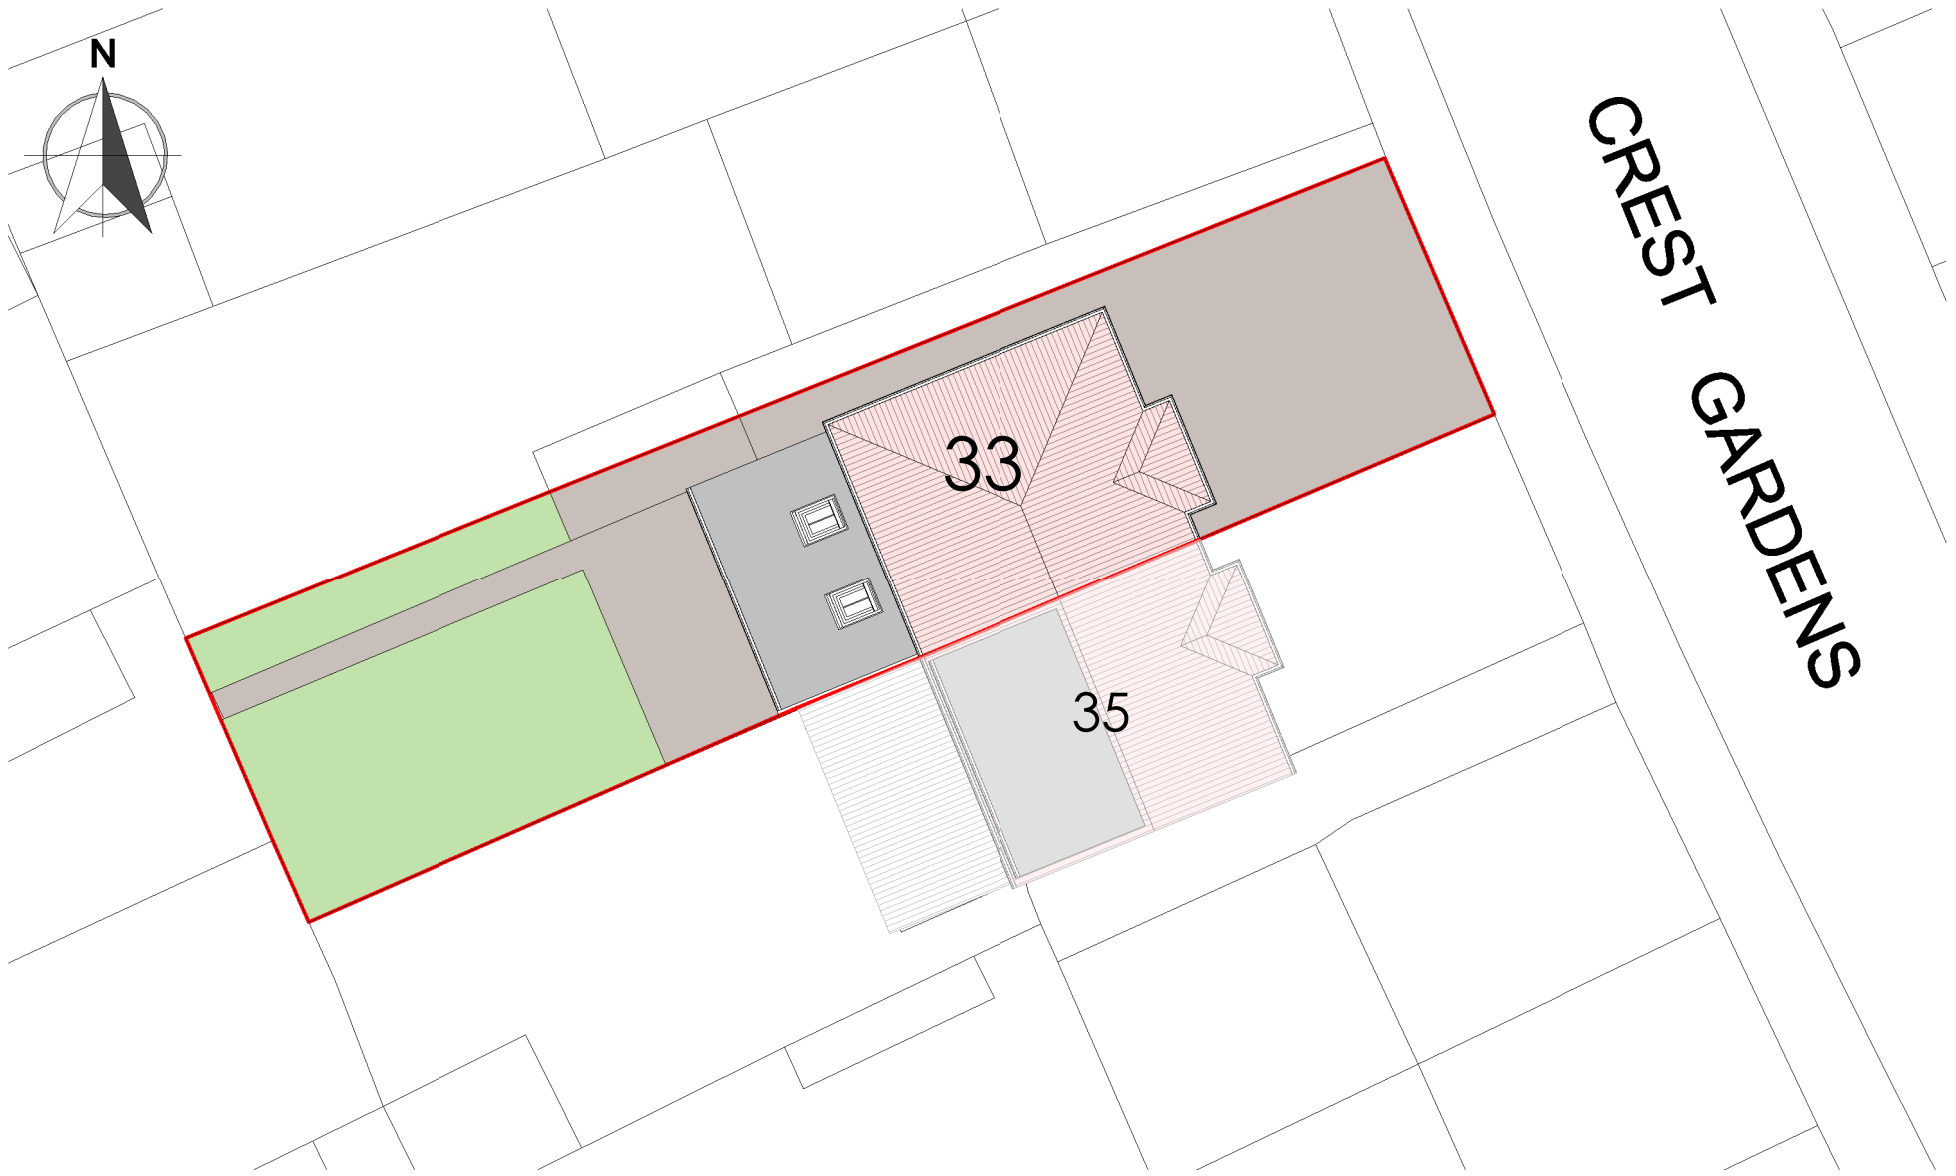

2	Proposed Site Plan
2553-L-101	1 : 200

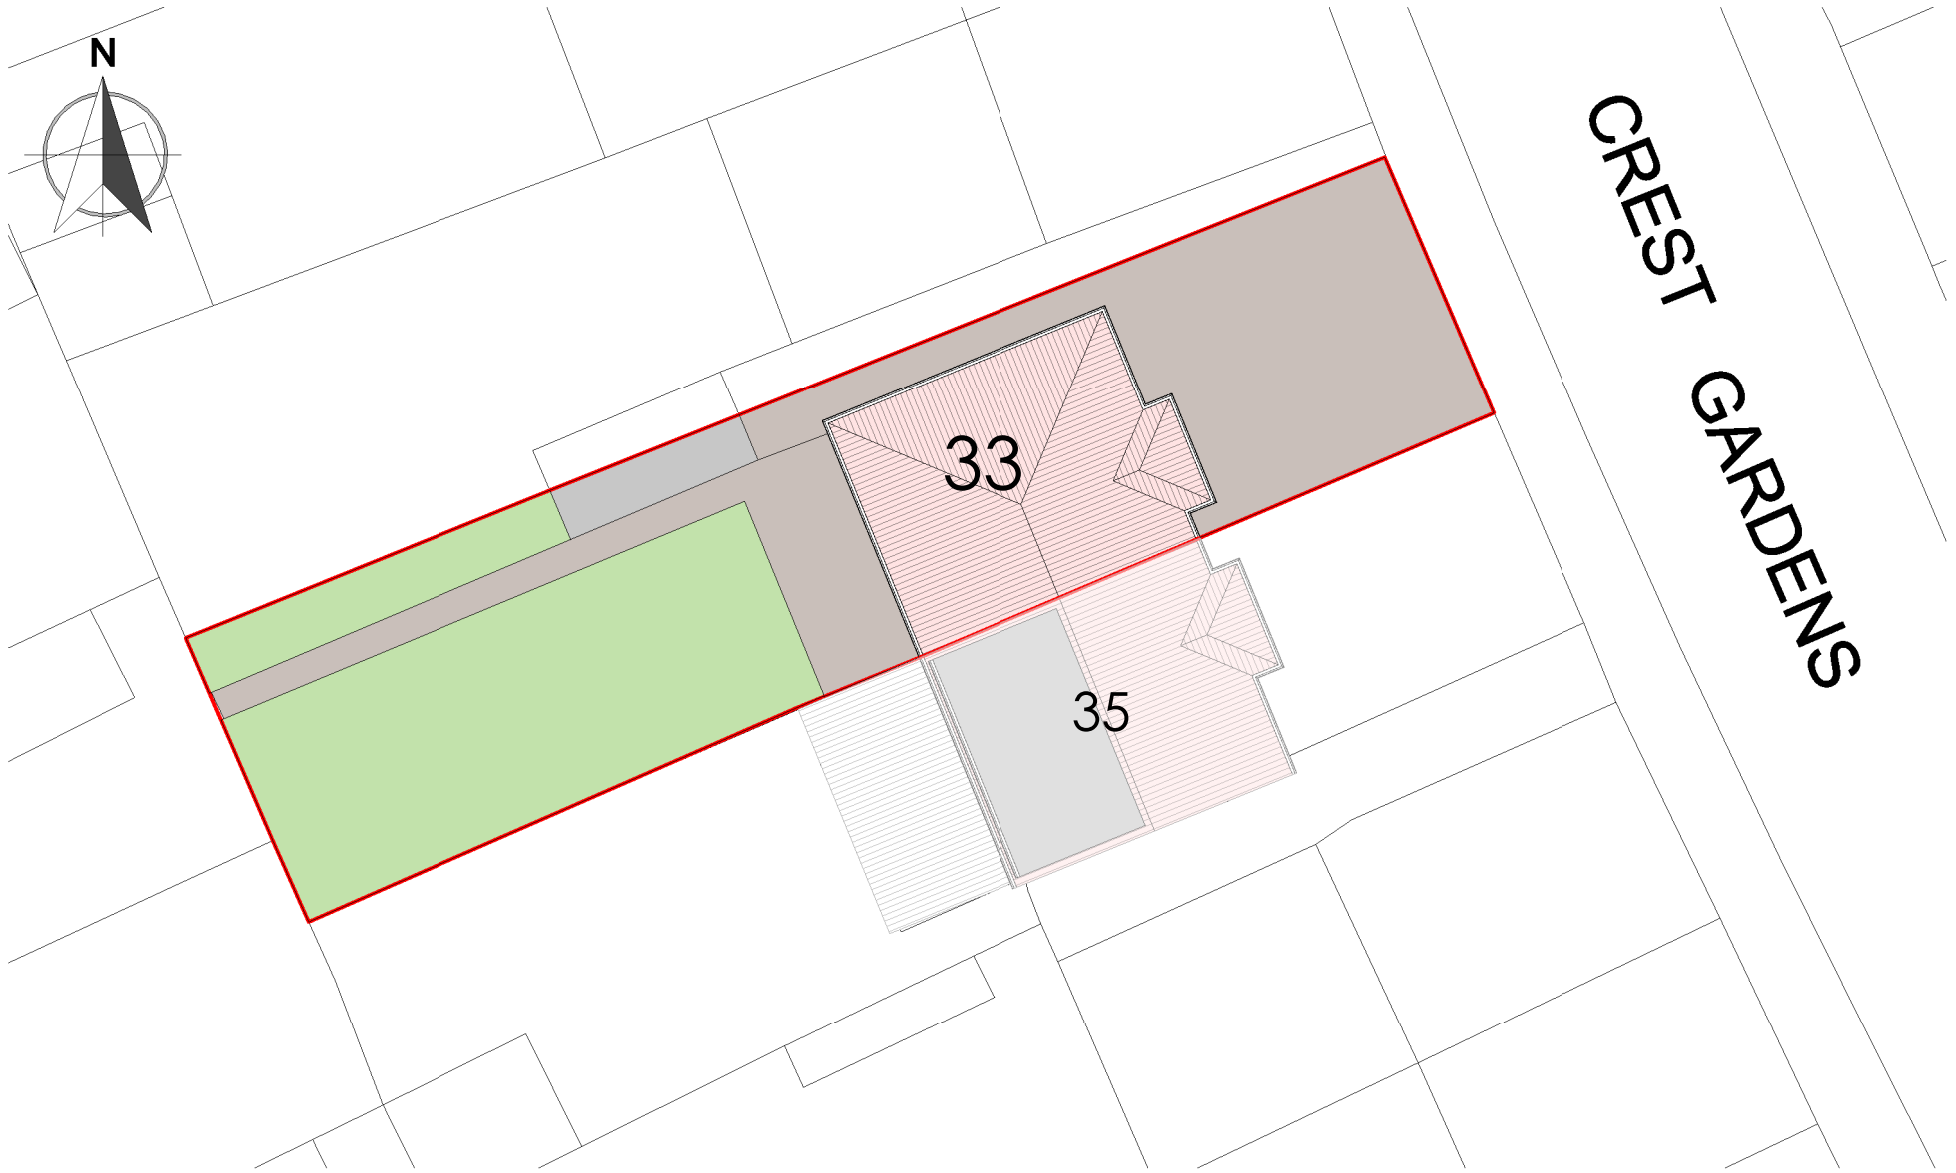

1	Existing Site Plan
2553-L-101	1 : 200

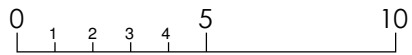

Rev. No.	Description	Date				
			• Project	Proposed Single Storey Rear Extension		
			• Address:	33 Crest Gardens, Ruislip, HA4 9HB		
			• Client	Lloyd Richard Stewart		
			• Title	Existing and Proposed Site Plan		
			• Project	25P0511-053	• Drg	2553-L-101
			• Scale	1 : 200	@A3	• Date 01/2026
					• Rev	