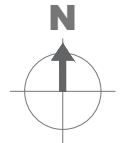


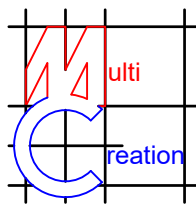
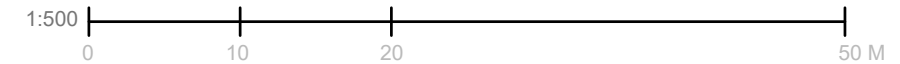
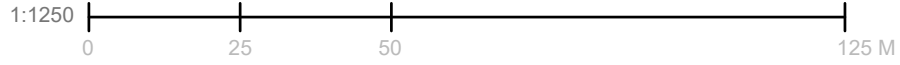


Location Plan
Scale 1:1250



Block Plan
Scale 1:500



	Project: 118 Royal Lane, Uxbridge, UB8 3QY	Title: Location & Block Plan	Scale: 1:500/1250 @ A4 Date: January 2026 Drawing No.: 3885/05/JG	Scale Bar:  			
	Revision <table border="1"> <tr> <td> </td> <td> </td> <td> </td> <td> </td> <td> </td> </tr> </table>						
239 Western Road, Southall, Middlesex, UB2 5HS 020 8571 1369 info@multicreation.co.uk							