


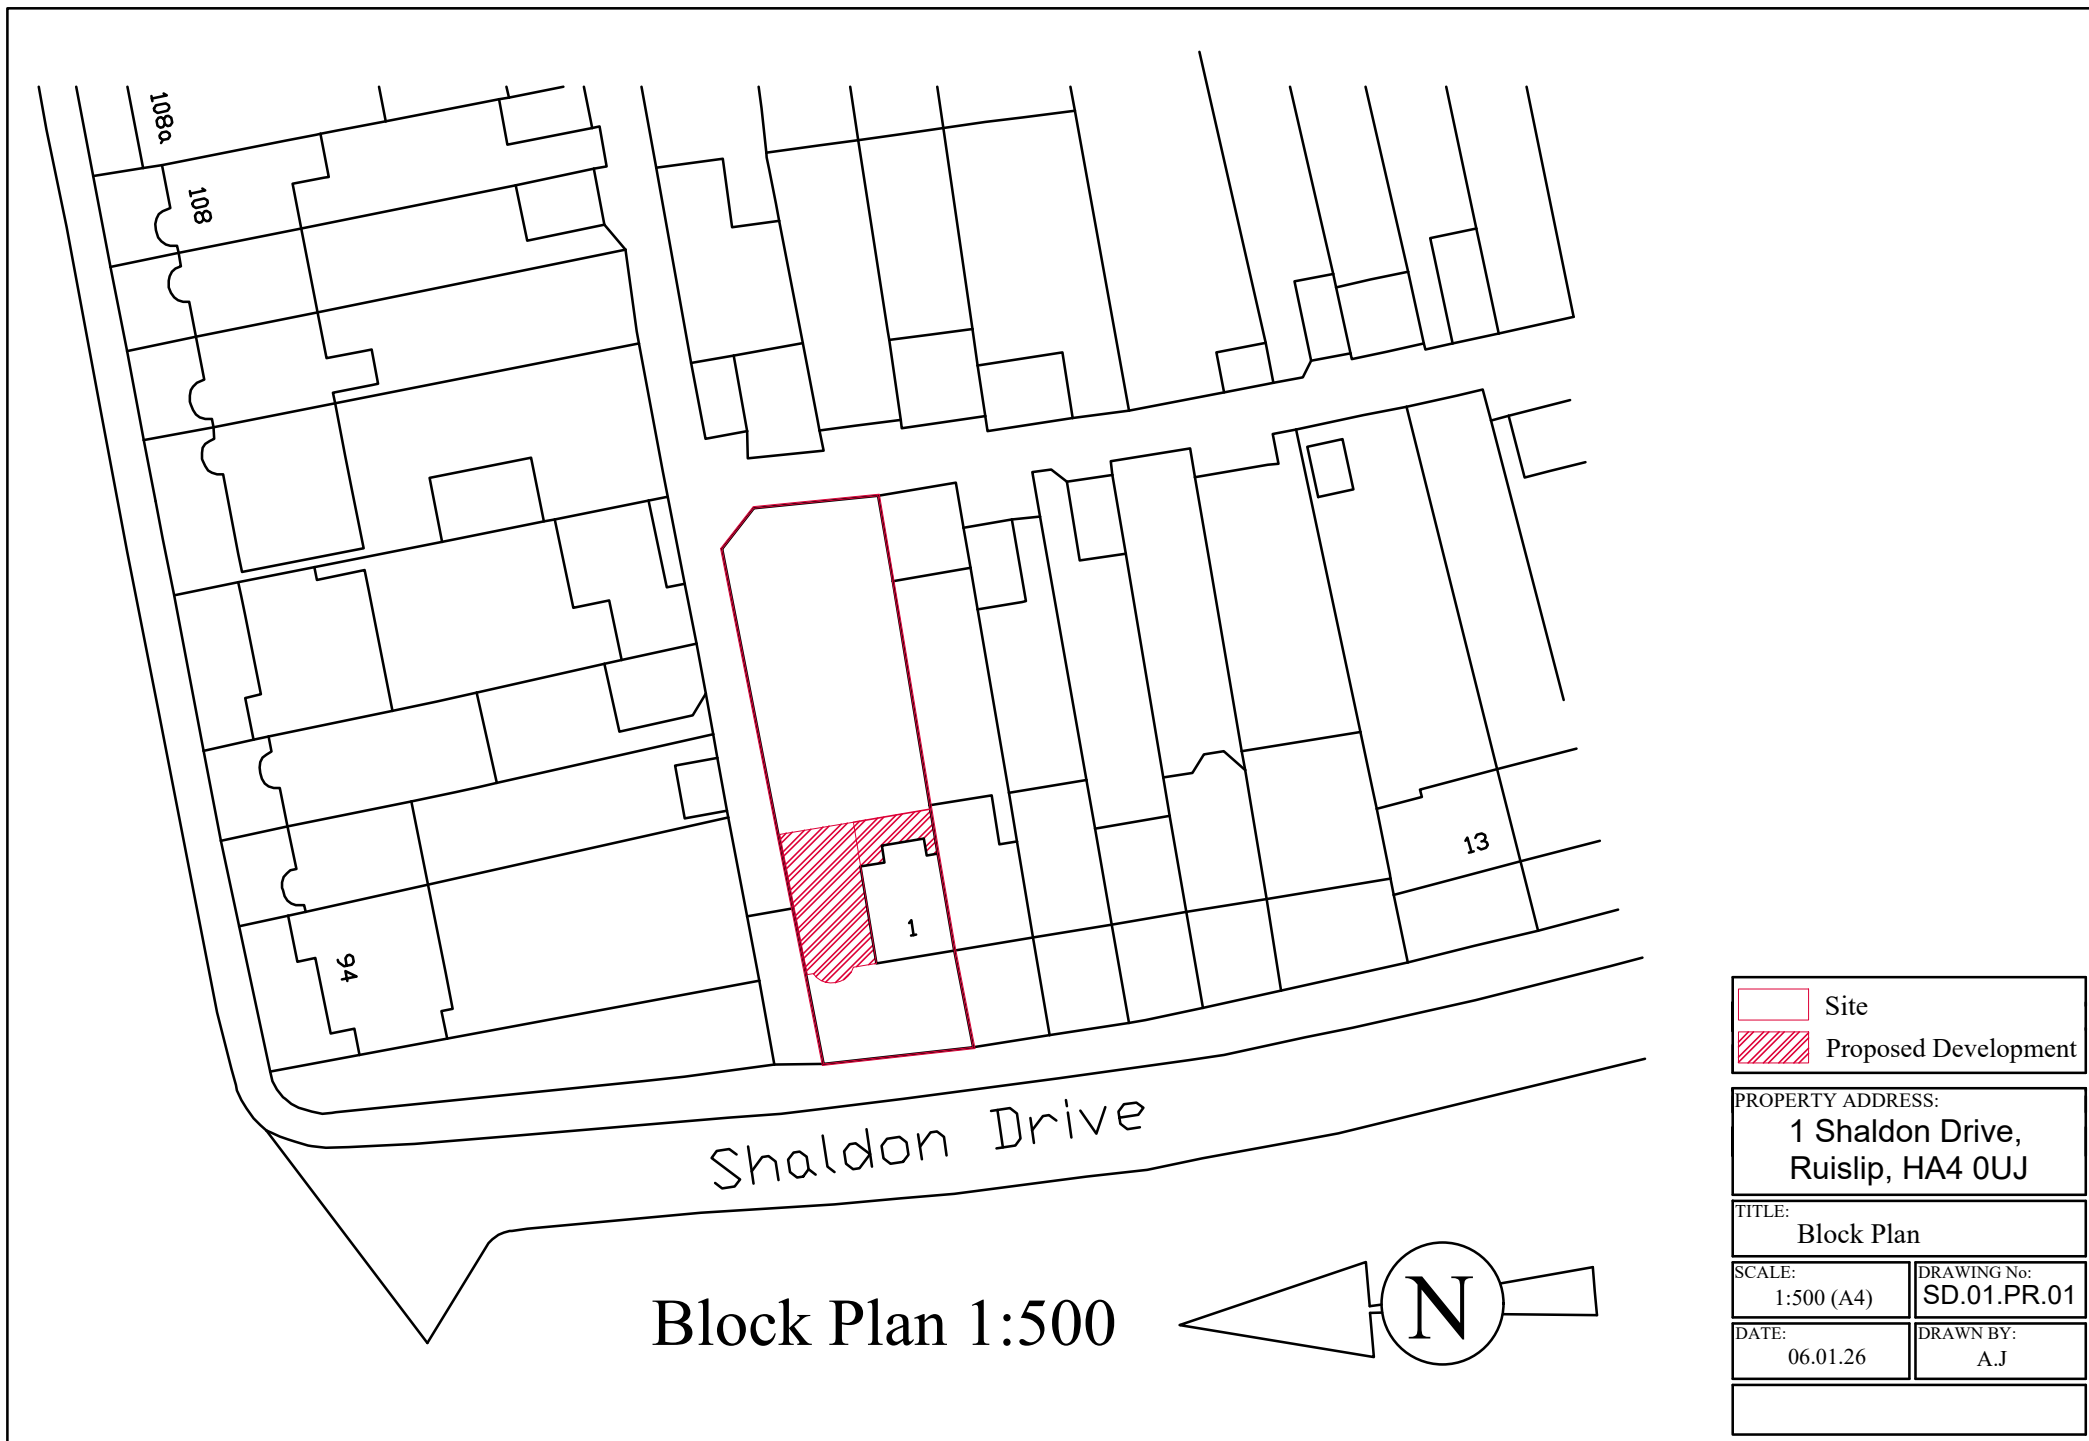

	Site
	Proposed Development

PROPERTY ADDRESS:	
1 Shaldon Drive, Ruislip, HA4 0UJ	

TITLE:	Block Plan
--------	------------

SCALE:	DRAWING No:
1:500 (A4)	SD.01.PR.01

DATE:	DRAWN BY:
06.01.26	A.J

--