



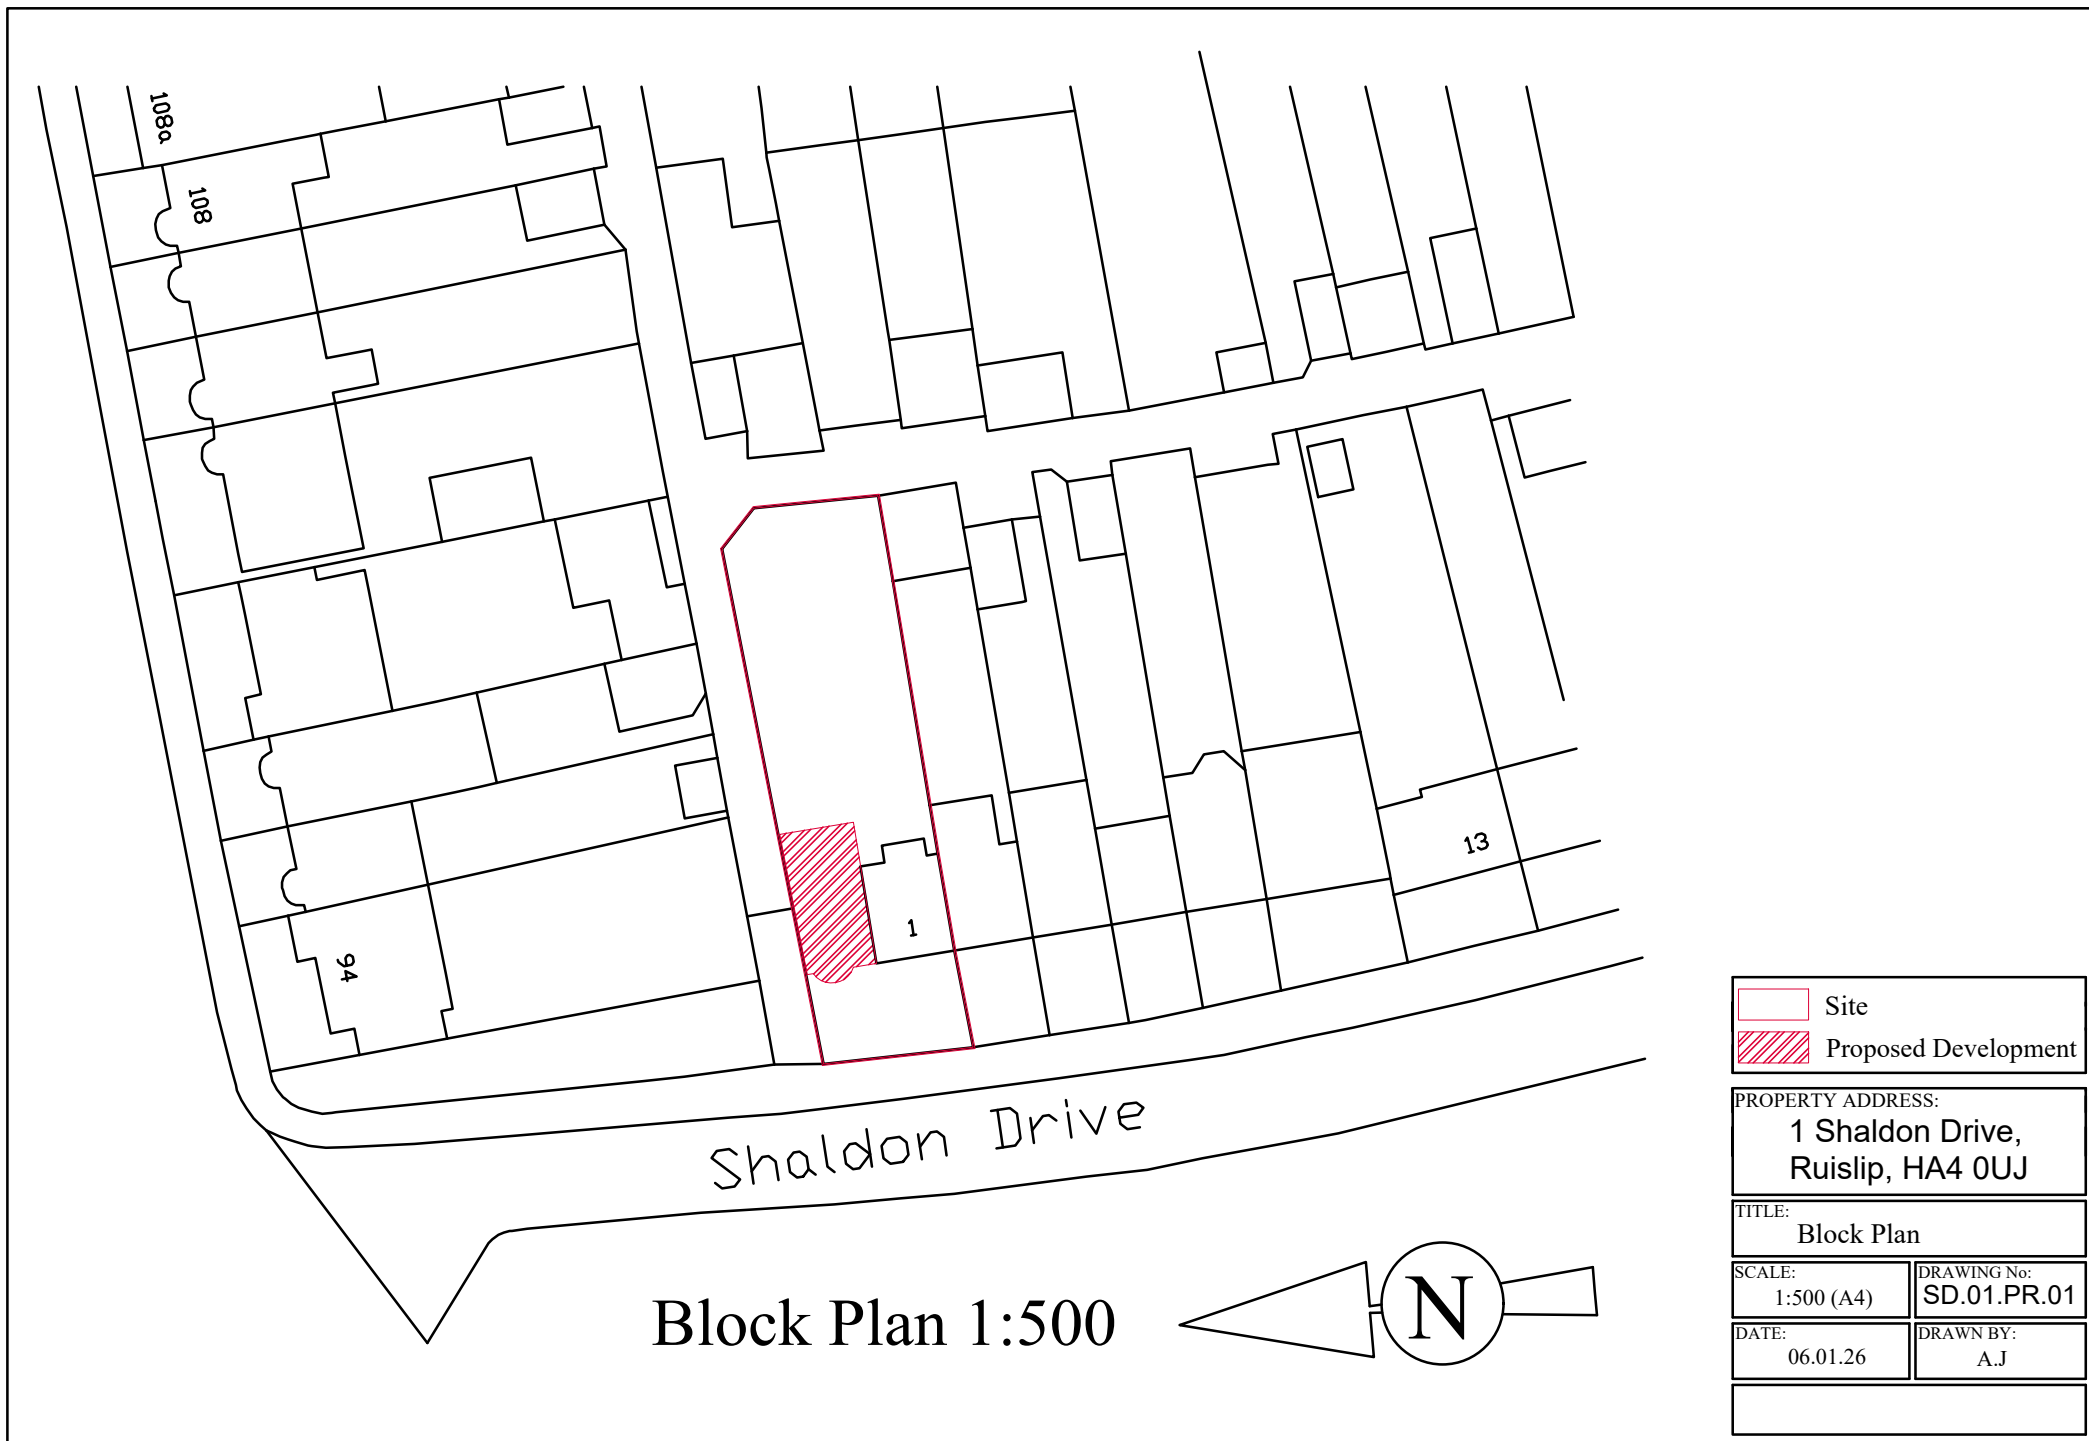

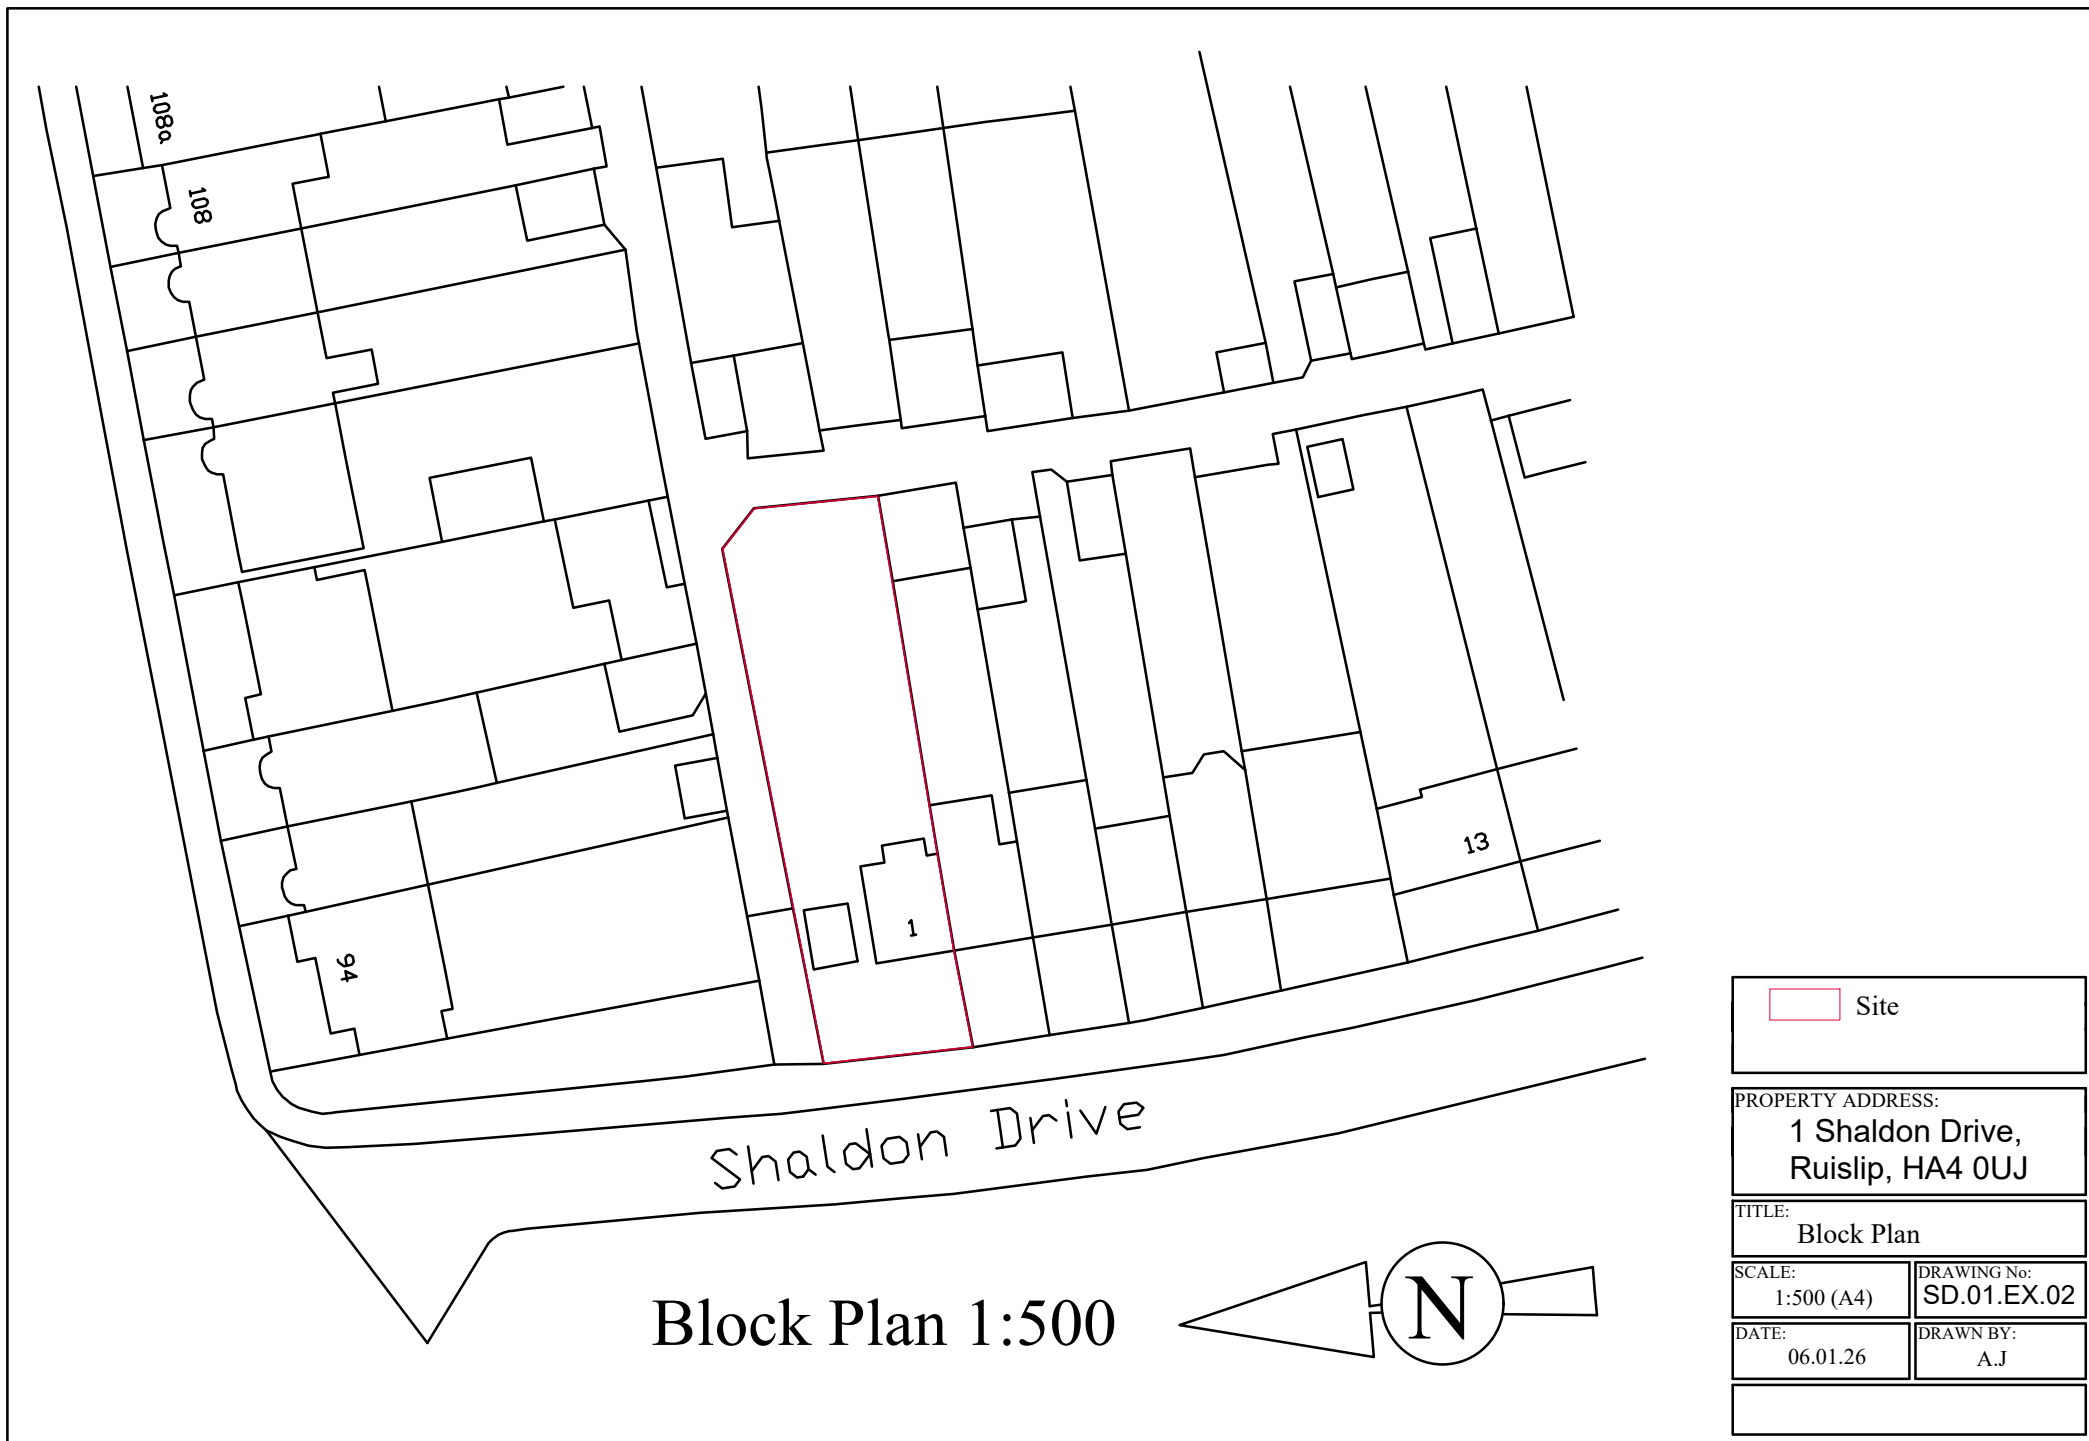

 Site

PROPERTY ADDRESS:
1 Shaldon Drive,
Ruislip, HA4 0UJ

TITLE:
Block Plan

SCALE:
1:500 (A4)

DRAWING No:
SD.01.EX.02

DATE:
06.01.26

DRAWN BY:
A.J