


Location Plan 1:1250

0
50
100


Scale 1 to 1250

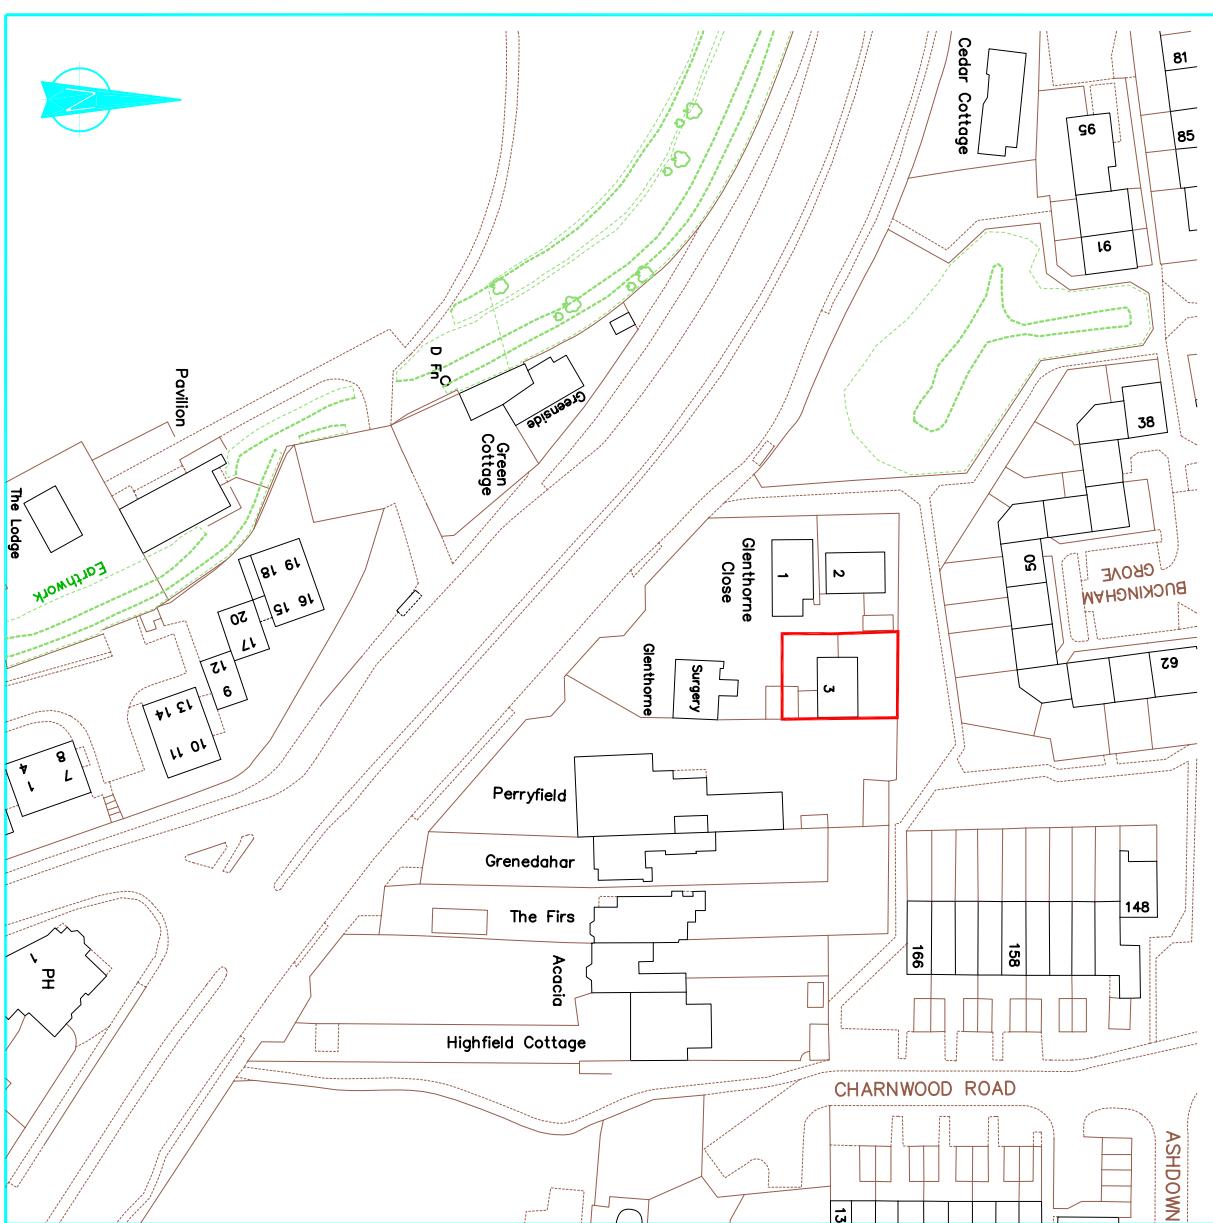

Block Plan 1:500

0
20
50

Scale 1 to 500

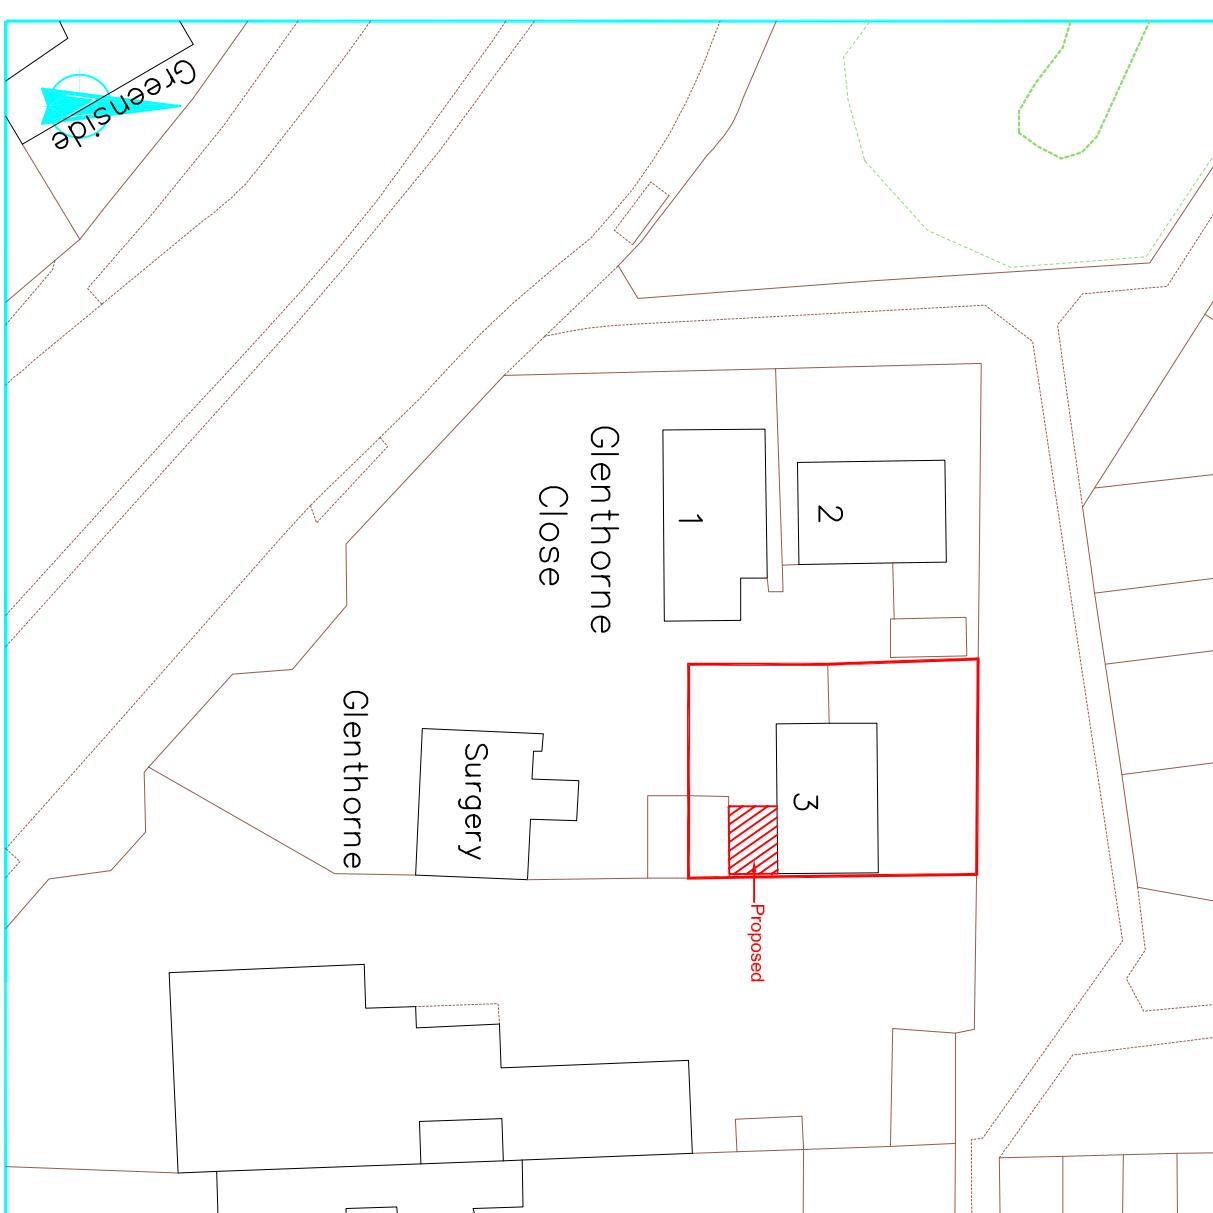

Location & Block Plans

rev:
No dimensions to be scaled from this drawing. All dimensions to be checked on site. This drawing is copyright and should not be reproduced without permission of the Architects.
client:
Shabbir Solanki
project:
3 Glenthorne Close
Uxbridge
UB10 0LS

scale: As Shown date: Dec 2025 drawn:
rev: