

BURNHAM AVENUE

Assembly Point

122

124

126

128

130

132

134

136

138

140

Rear Extension already Built



existing extension to be demolished

Roof Canopy

Rear Extension already Built

remaining garden area is greater than 50% after the proposal

Playing Fields

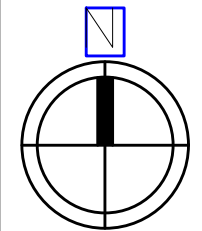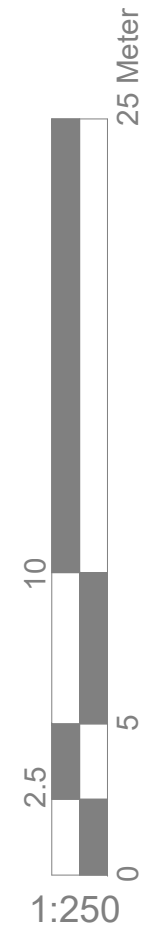

Site Address
130 Burnham Avenue
Ickenham
UB10 8RU

Scale: 1:250@A4
Date: DEC 2025
Drawing No.: JS-02
Drawn By: RP

Revision Date:
A March 26
e-mail - nisarg@hotmail.com
(M) +44 (0) 7951491310

