

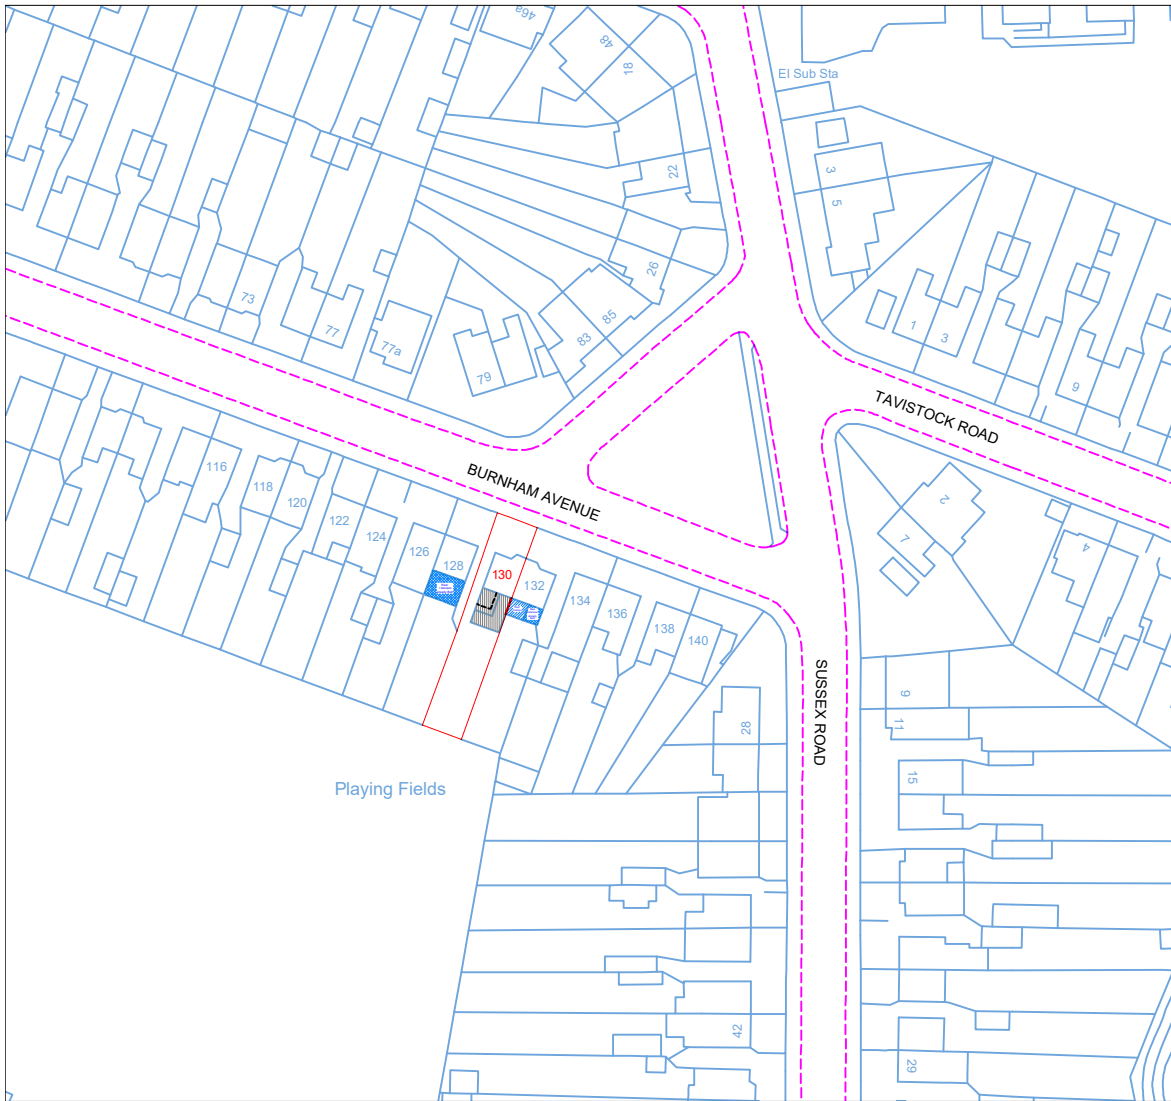


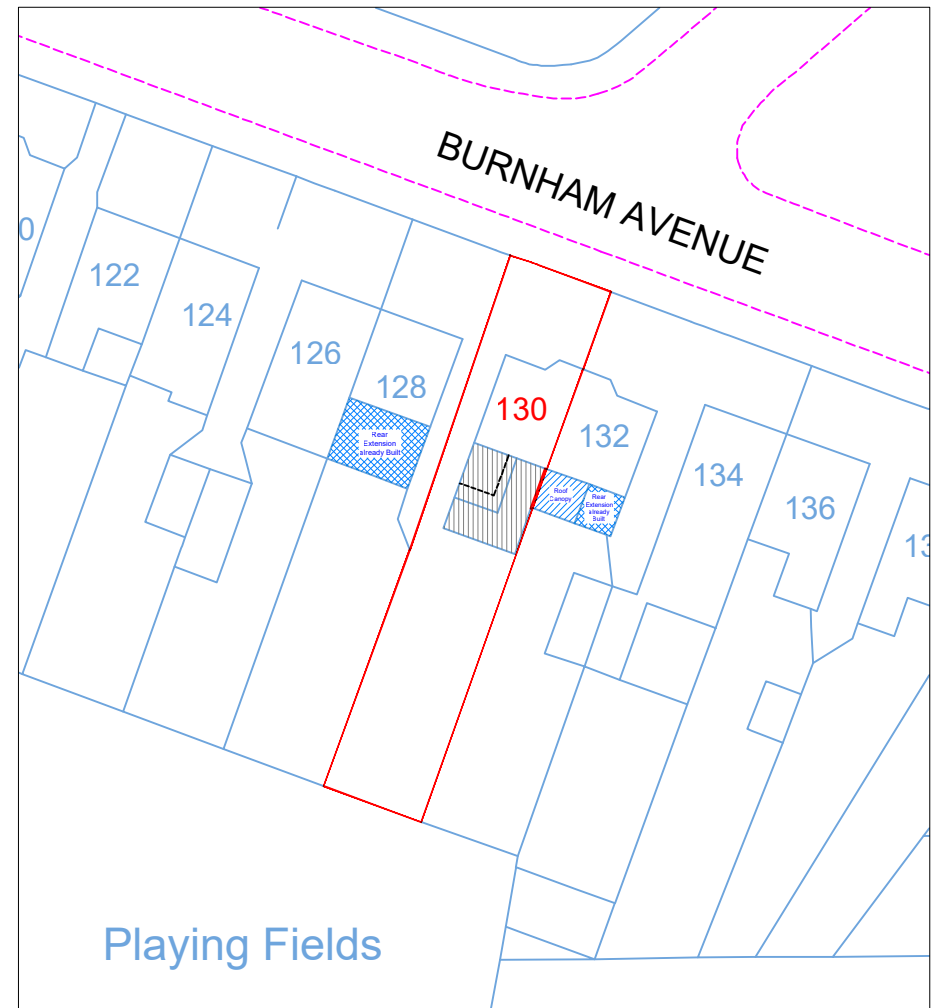


Location Plan

Scale: 1:1250

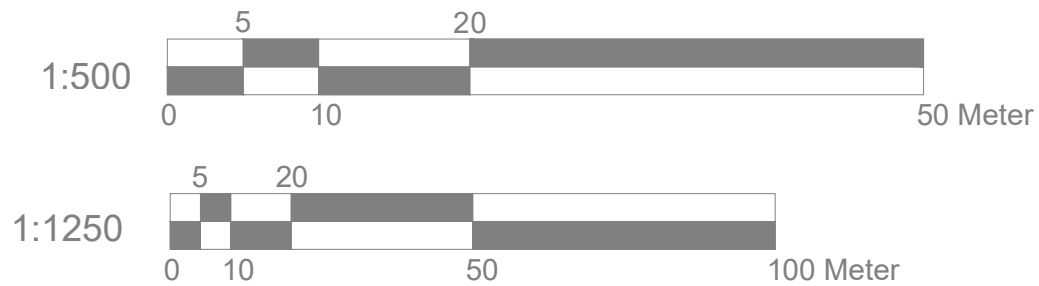

Block Plan

Scale: 1:500

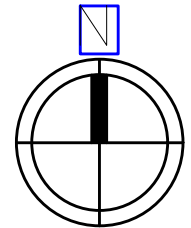

Site Address

130 Burnham Avenue
Ickenham
UB10 8RU

Scale: 1:500/1250@A4

Date: DEC 2025

Drawing No.:
JS-01

Drawn By: RP

Revision Date:

e: mail - nisarg@hotmail.com
(M) +44 (0) 7951491310

