

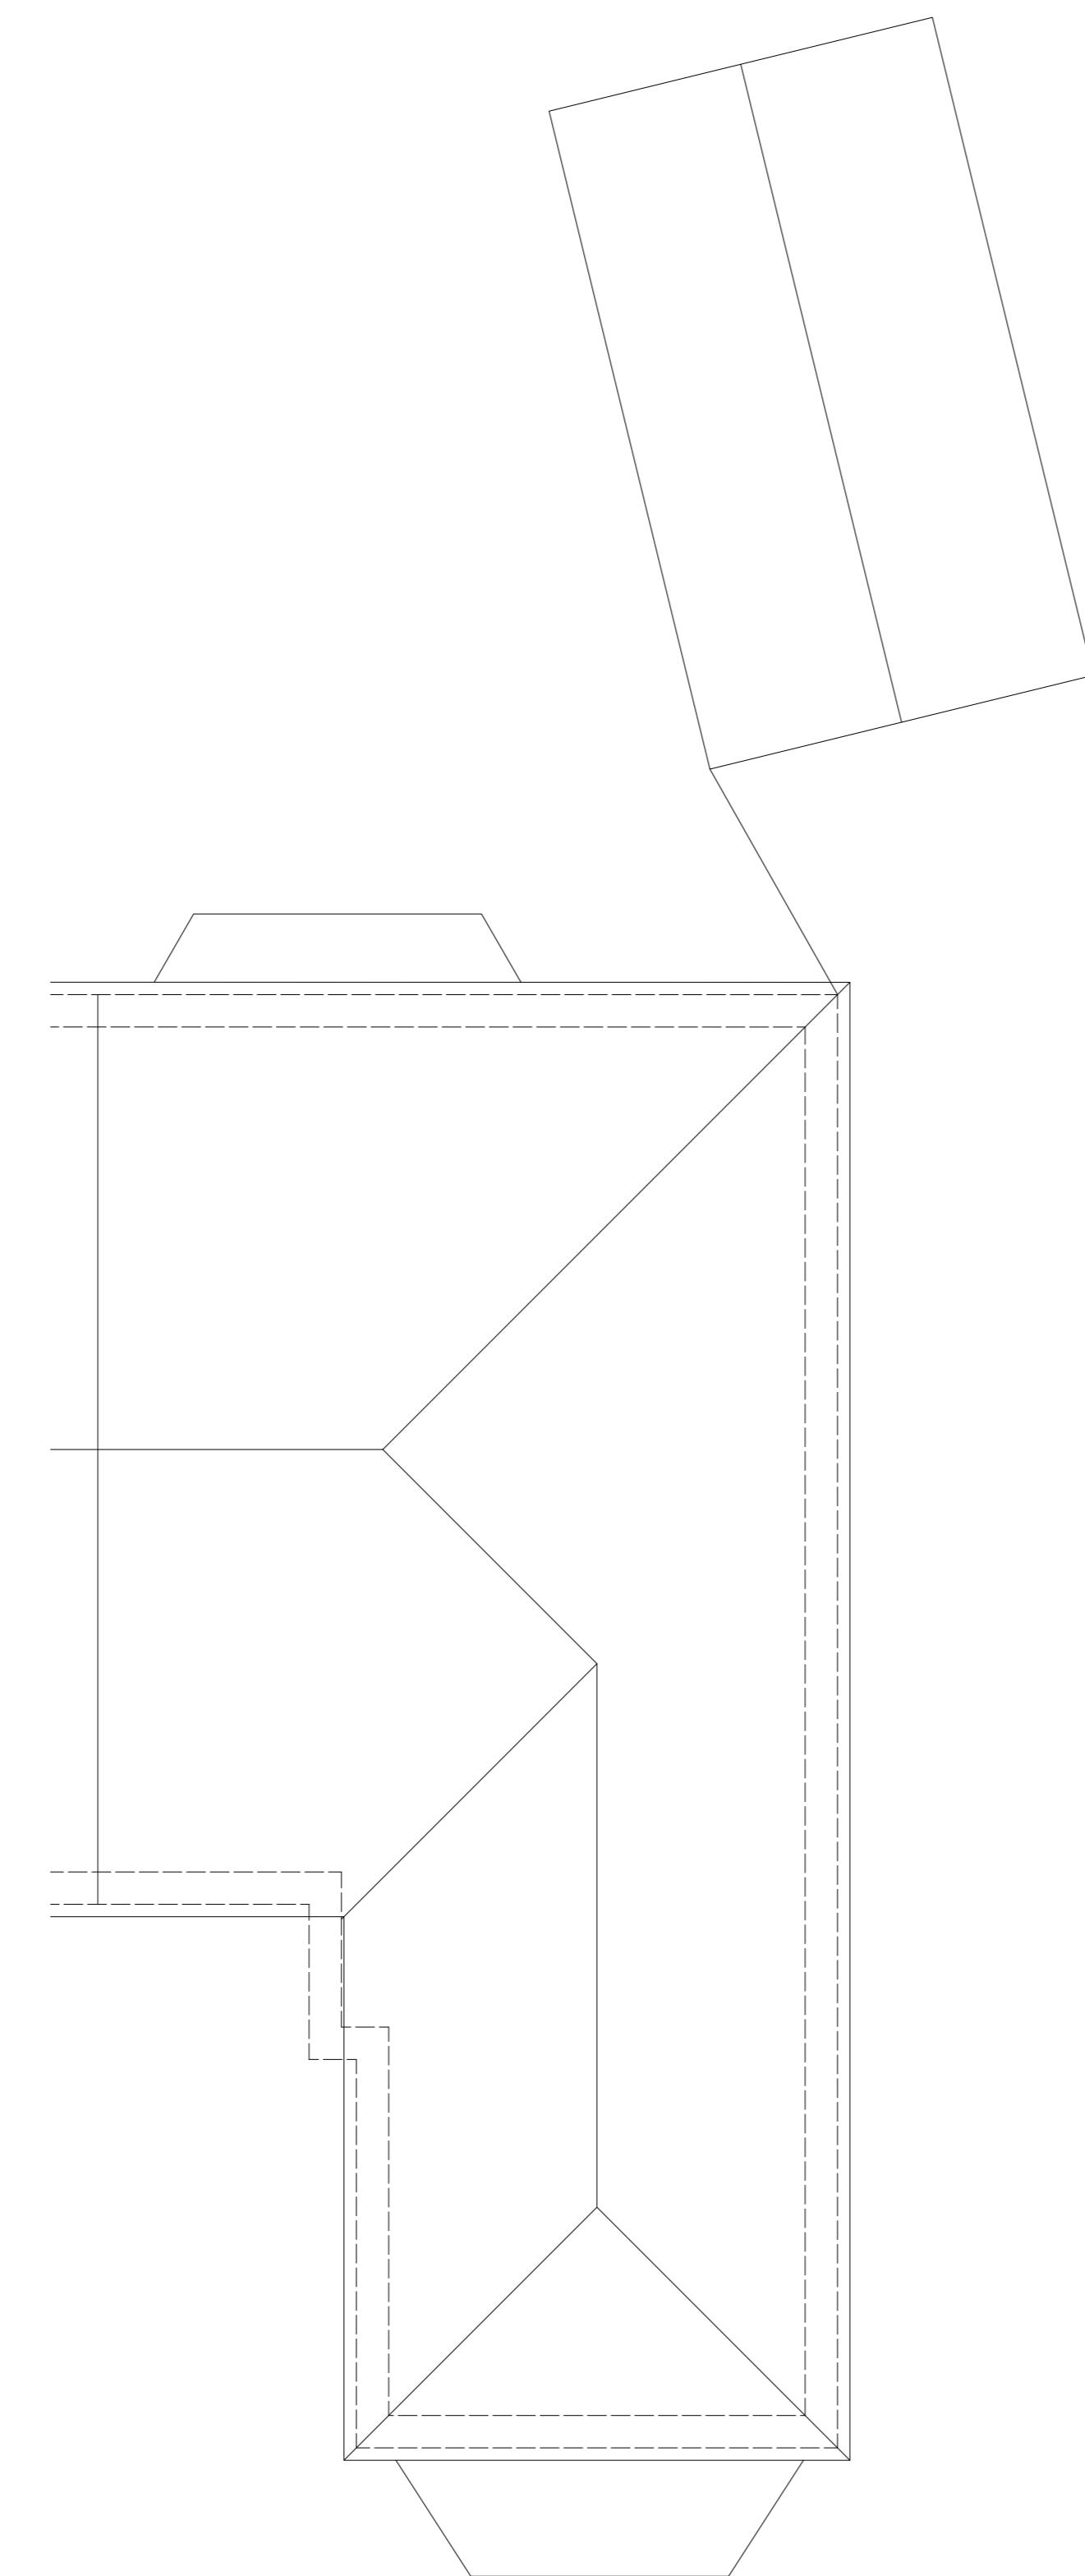


EXISTING GROUND - 1:100

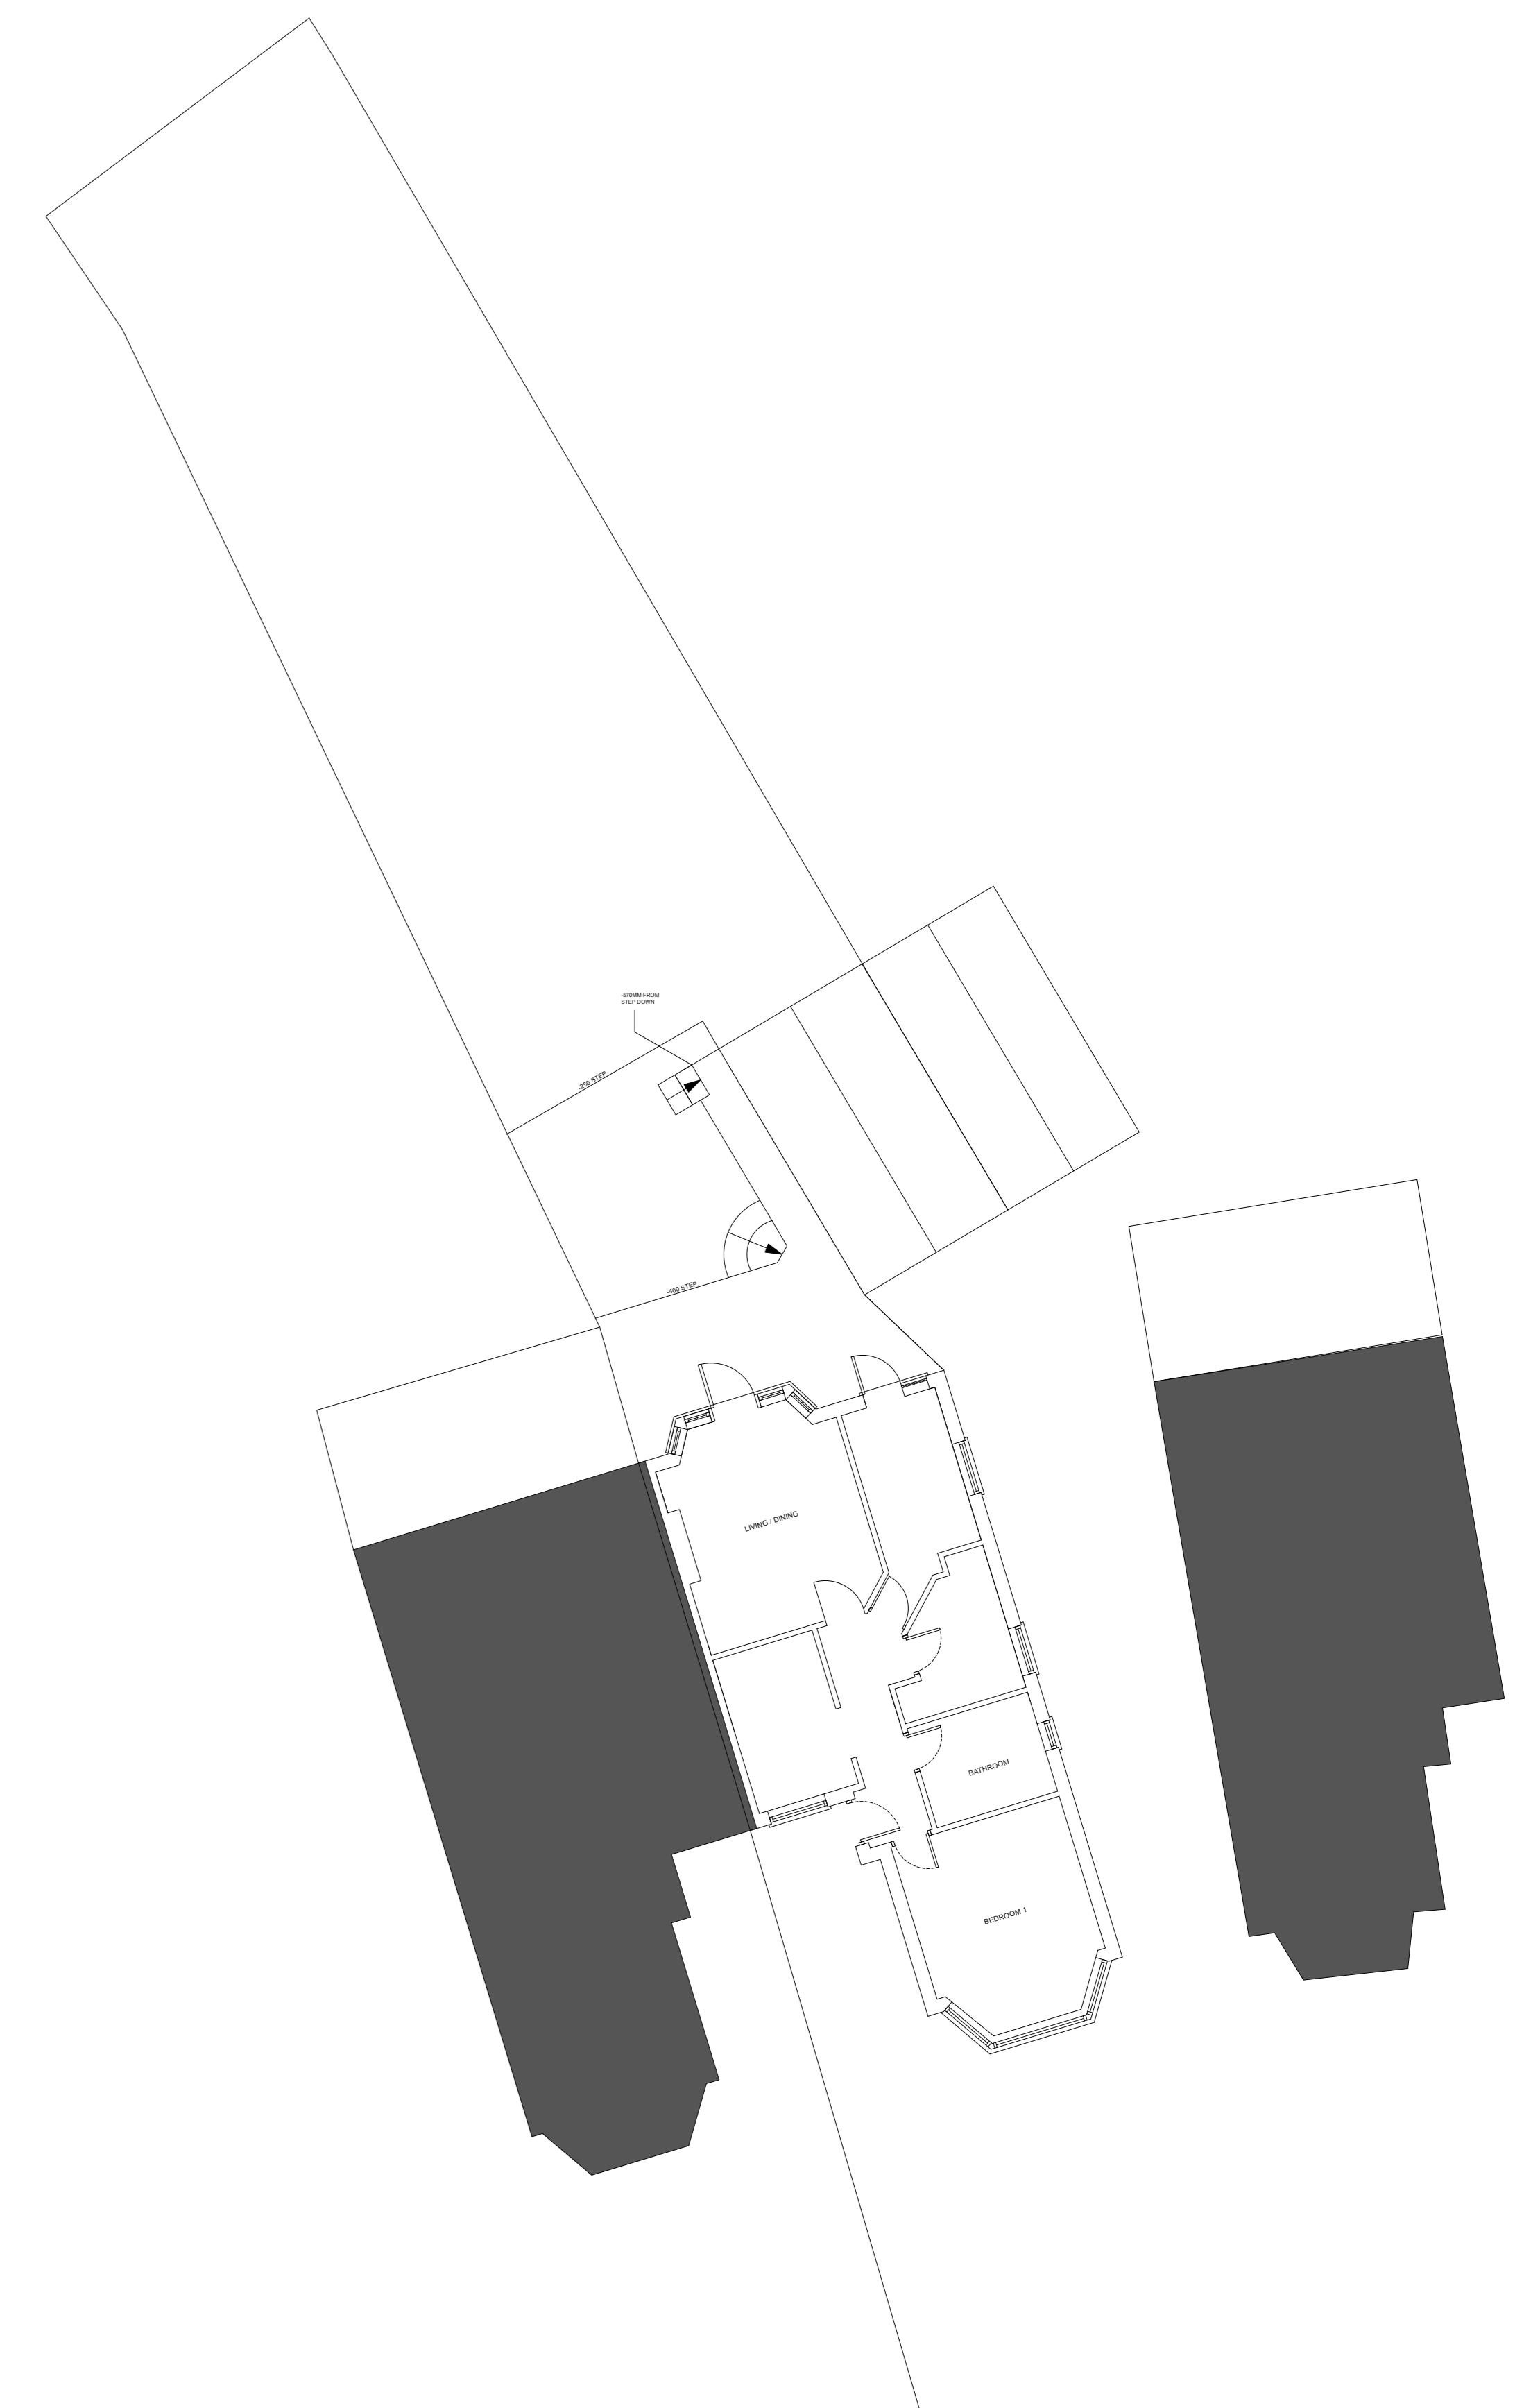


EXISTING ROOF - 1:100

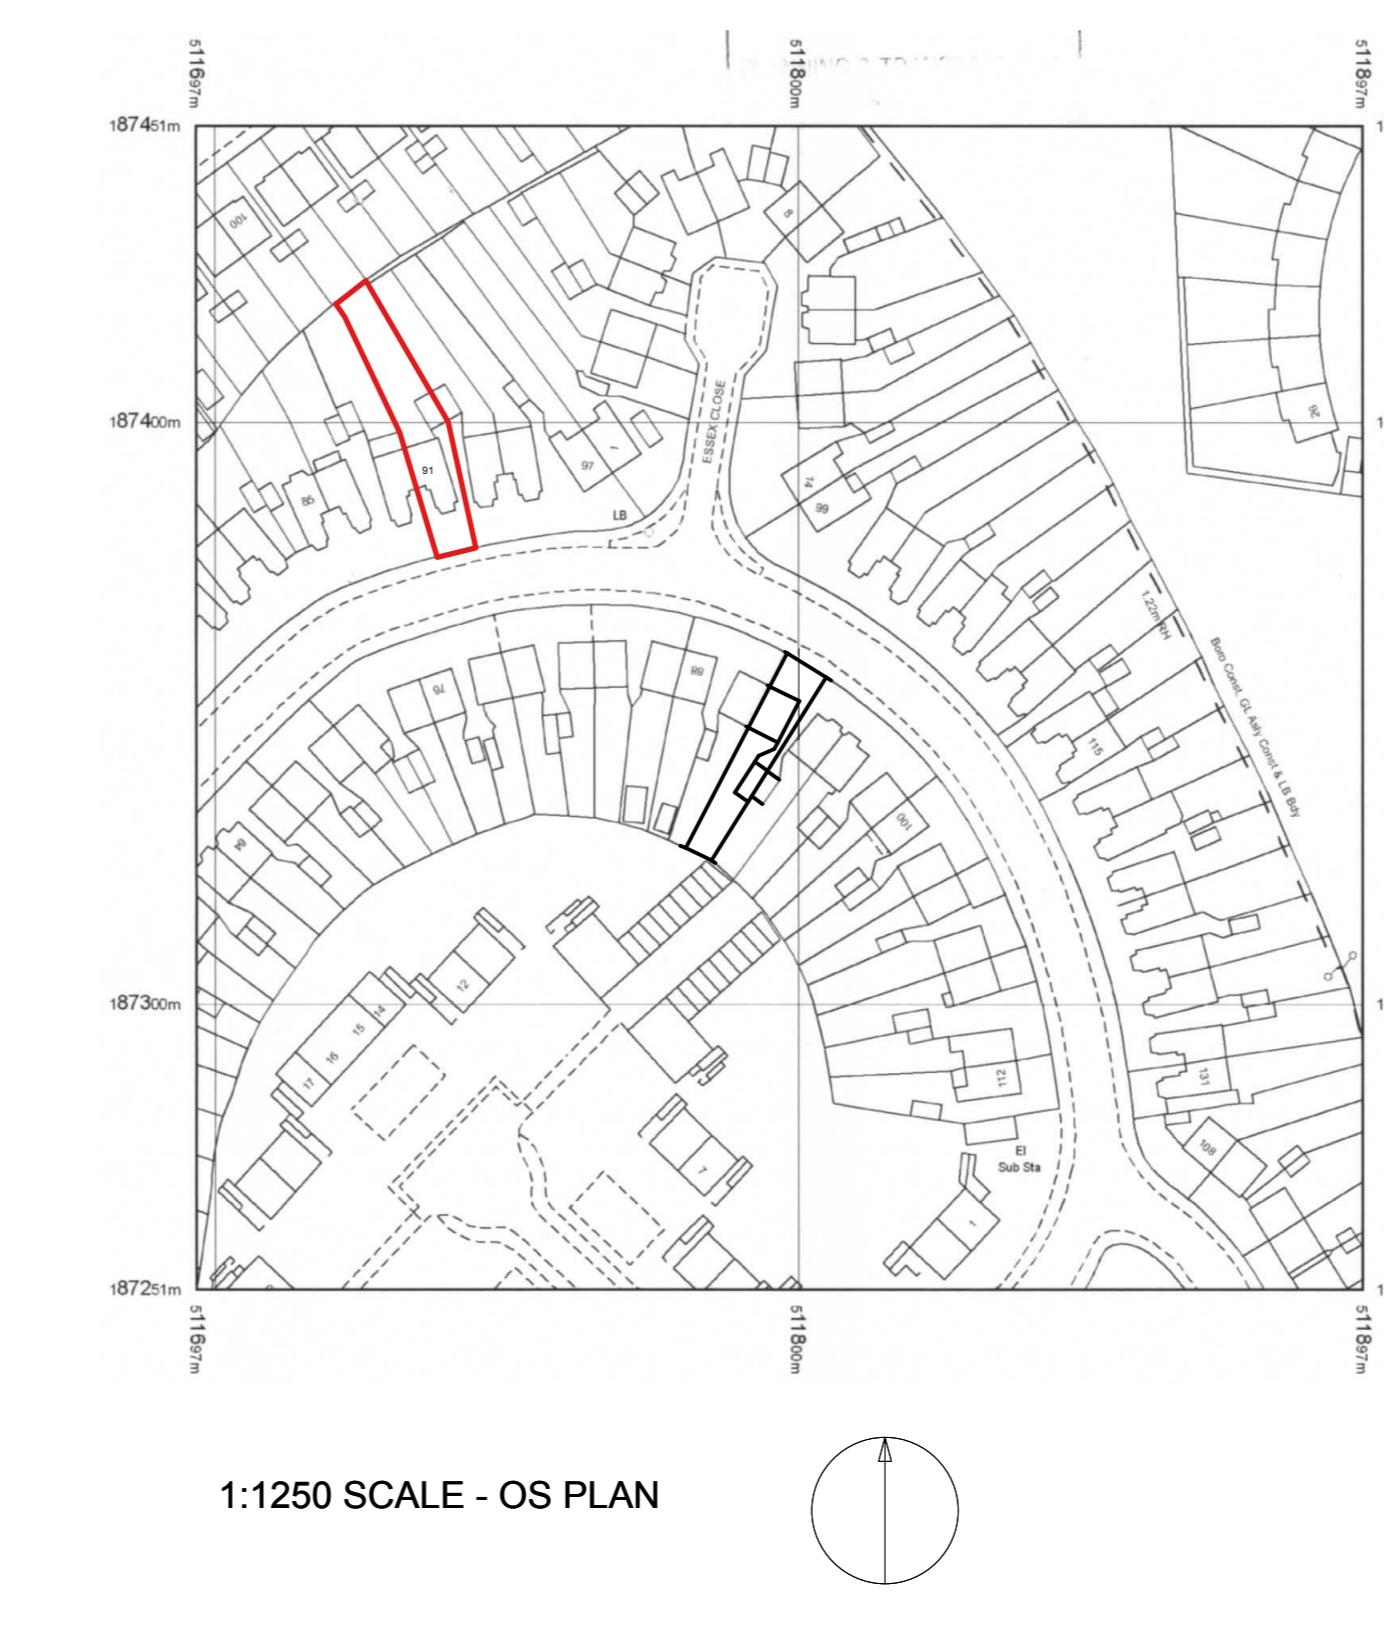


EXISTING FRONT ELEVATION C
1:50 SCALE



EXISTING SIDE ELEVATION D
1:50 SCALE

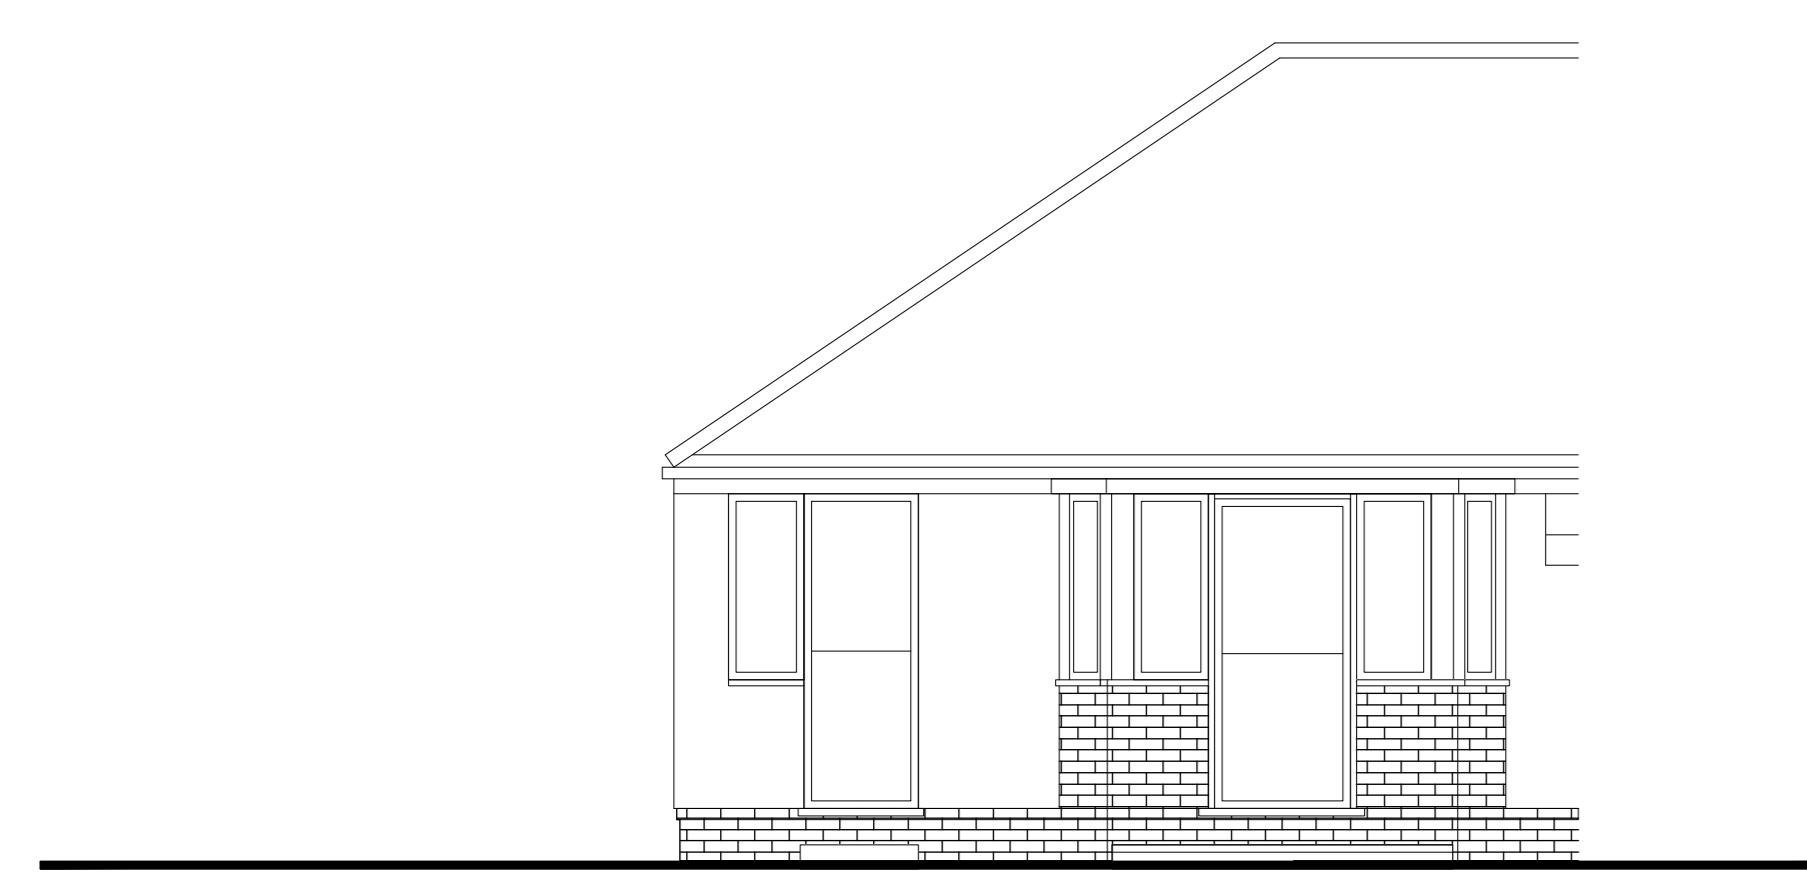

EXISTING REAR ELEVATION A
1:50 SCALE

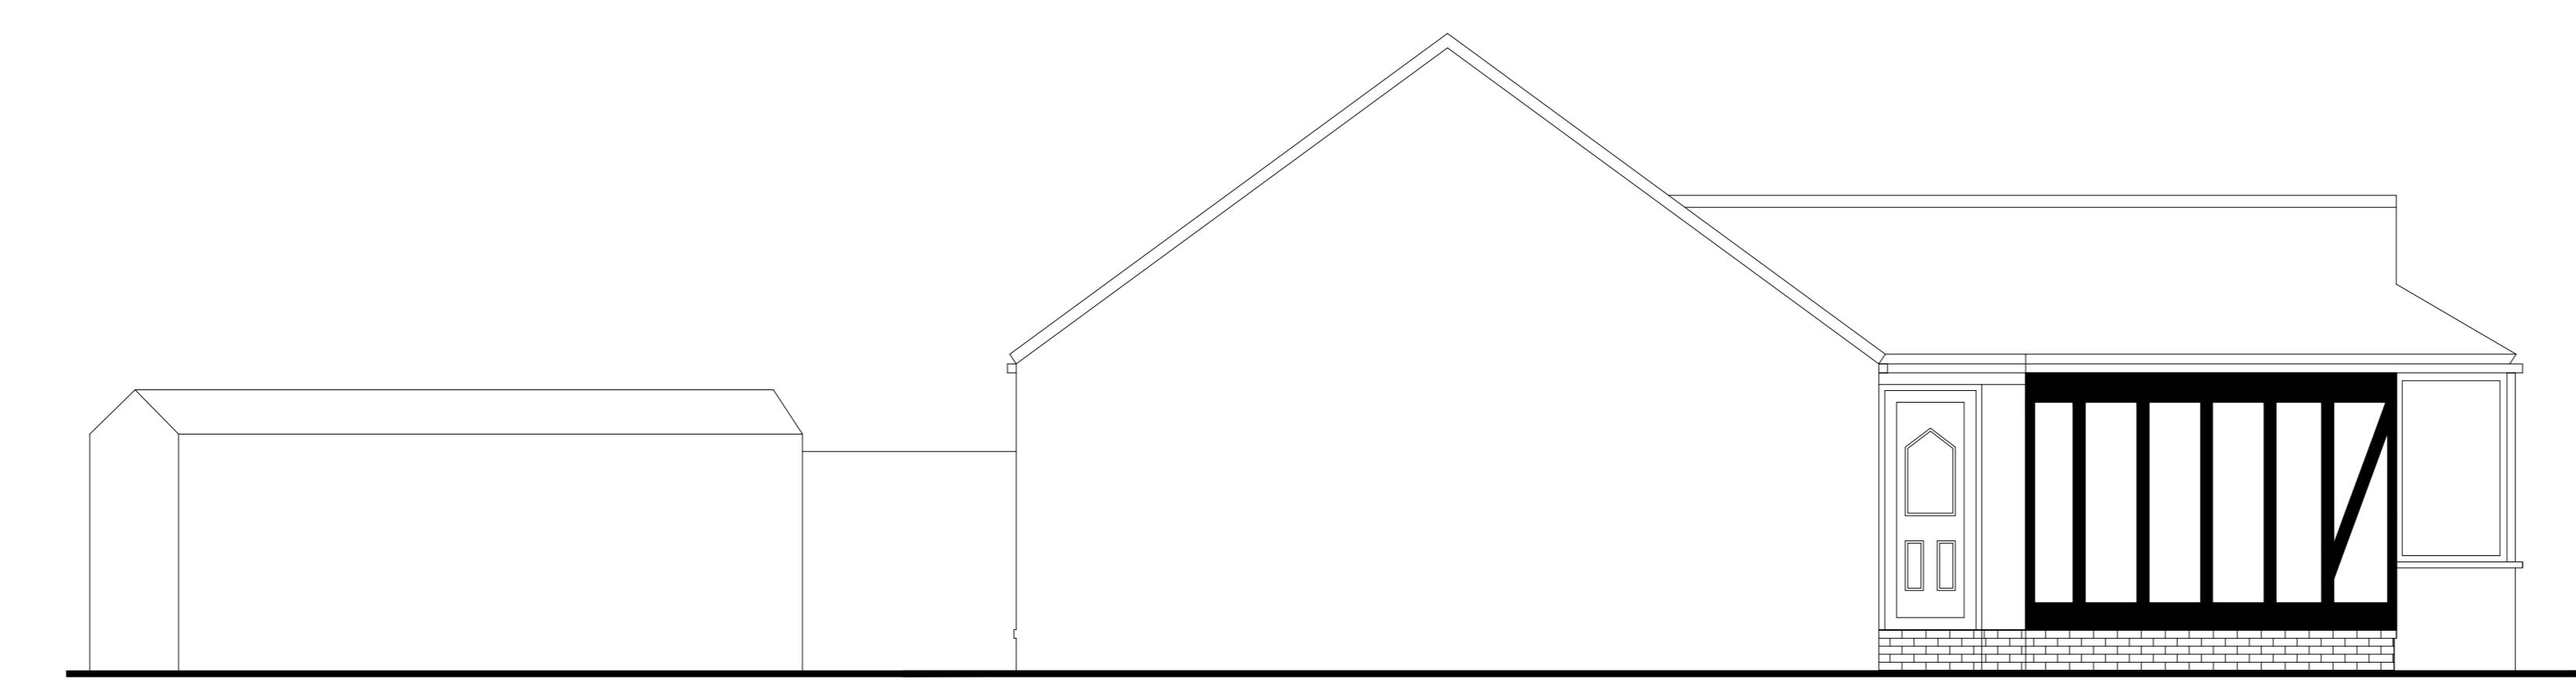

EXISTING SIDE ELEVATION B
1:50 SCALE