



HESA ROAD.

HESA ROAD.

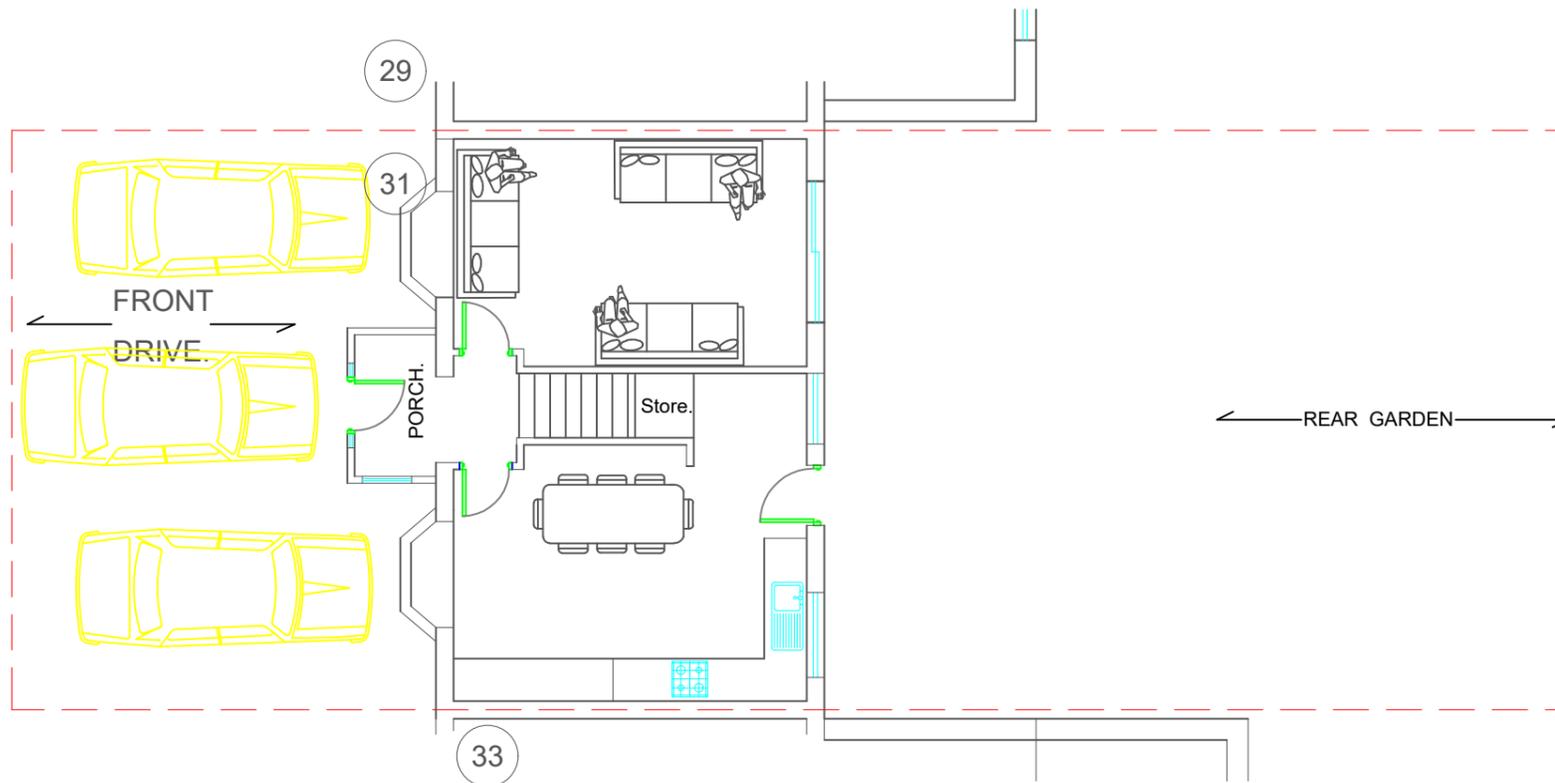


EXISTING GROUND FLOOR. SCALE 1 : 100.

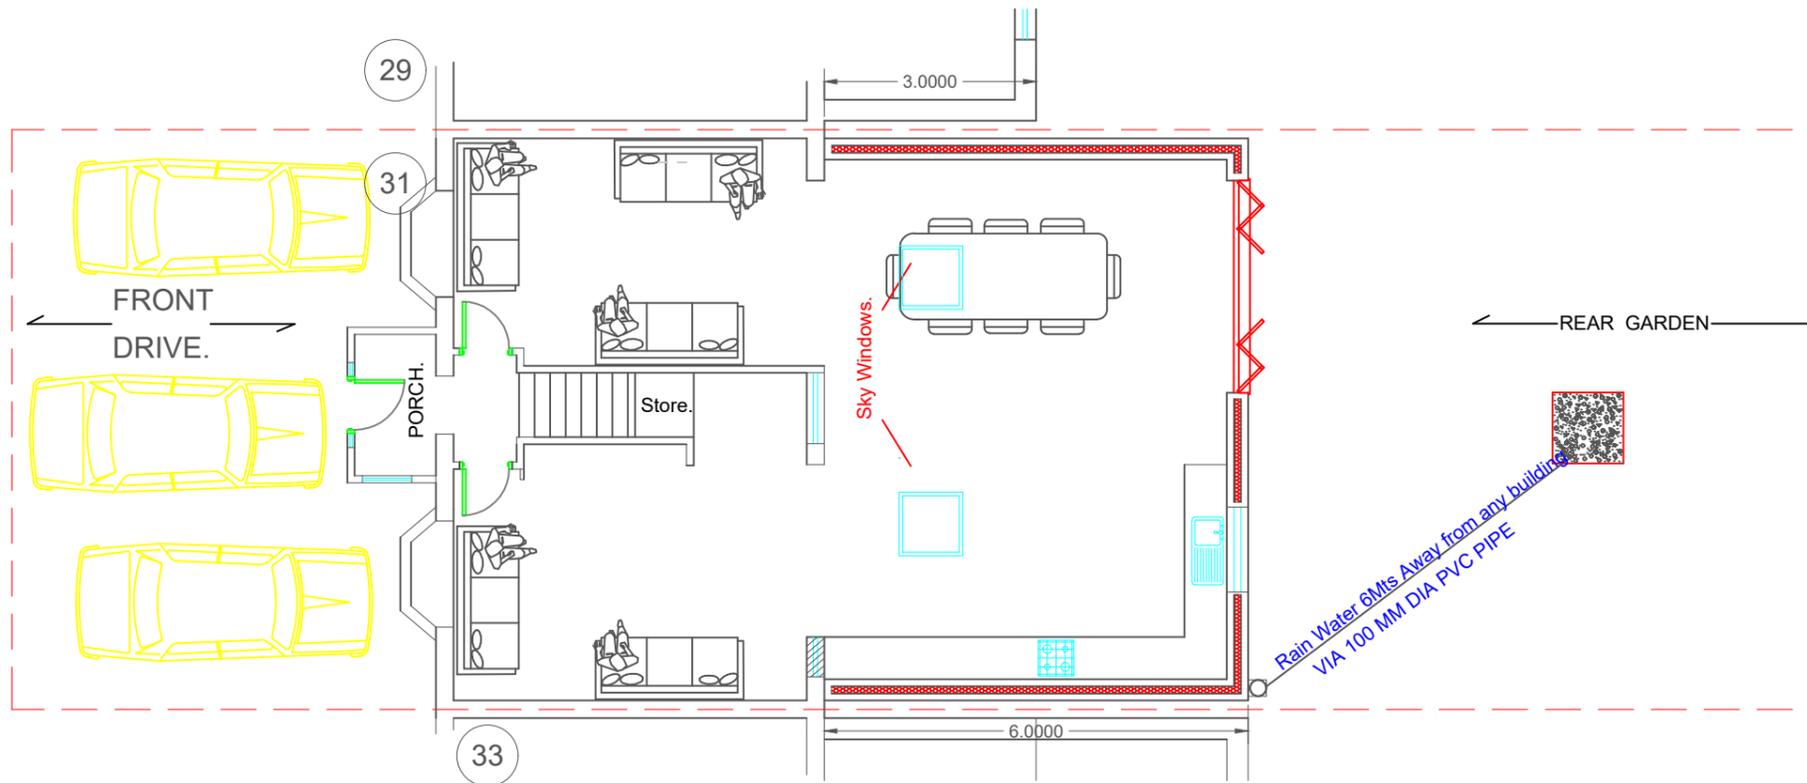

PROPOSED GROUND FLOOR. SCALE 1 : 100.

NOTES:

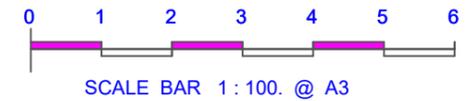

SINGLE STOREY REAR EXTENSION.

31 HESA ROAD. HAYES.
MIDDLESEX. UB3 2DP.

SCALE 1: 100. 66 / 31 / HH / 01A