

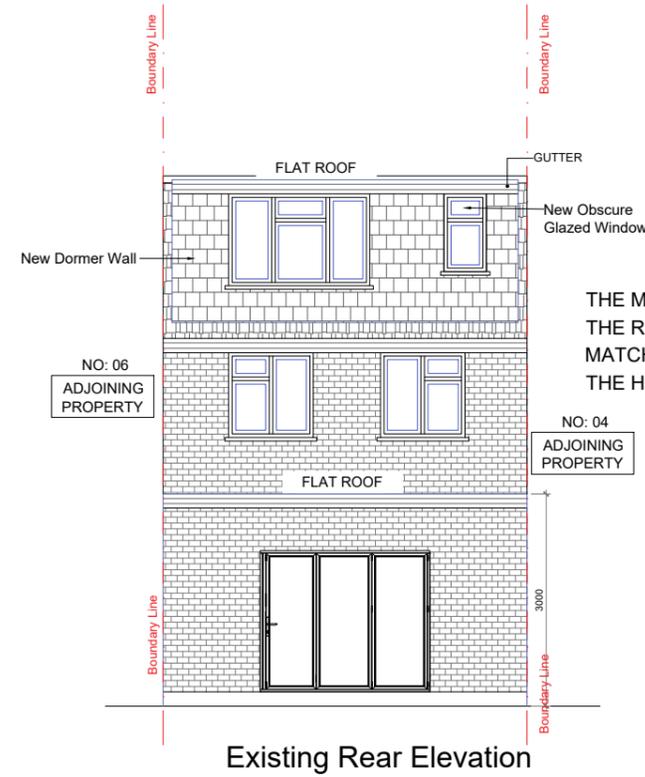


Notes :



1. All Dimension are in millimeters.
2. All dimensions are to be checked on site and the Architect is to inform of any discrepancies before construction commences.
3. All references to drawings refer to current revision of that drawing.

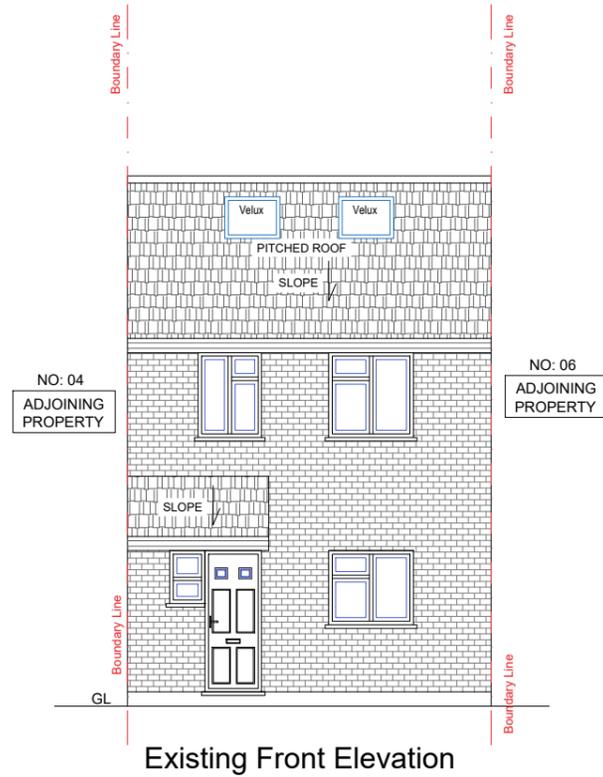

THE MATERIALS USED FOR THE REAR DORMER WILL MATCH THE MATERIALS ON THE HOST DWELLING

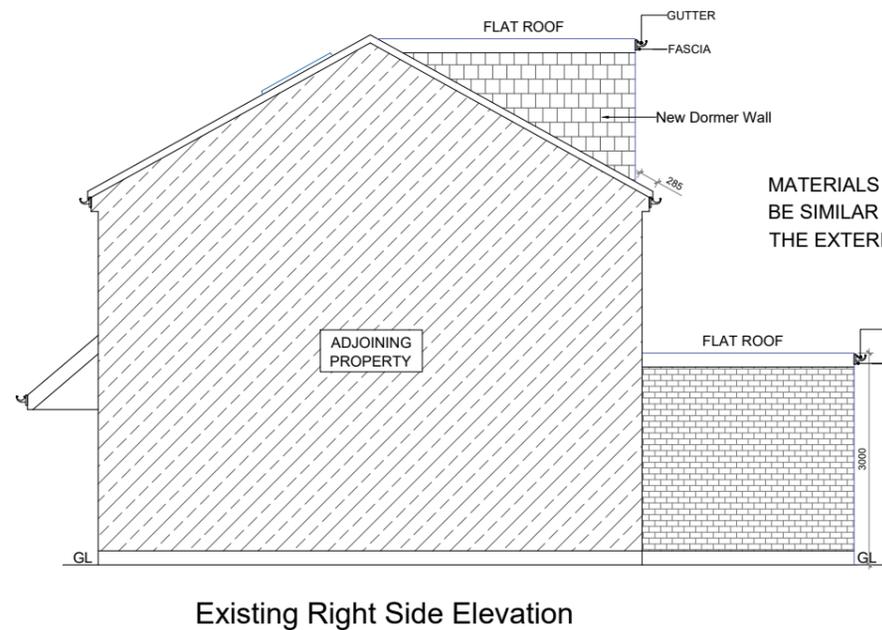

MATERIALS USED IN EXTERIOR WORK TO BE SIMILAR IN APPEARANCE TO THOSE OF THE EXTERIOR OF THE EXISTING HOUSE.

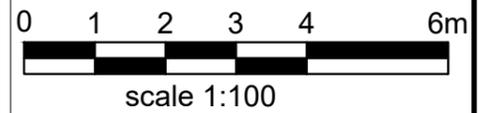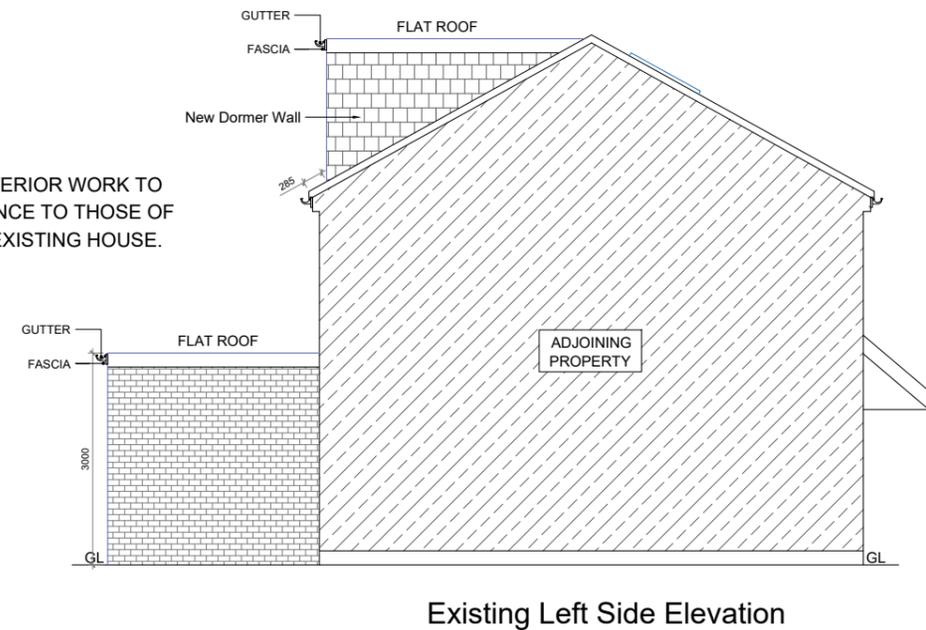

Rev.	Date	Revisions



Client -		Project - 5 Maxwell Close, Hayes, UB3 3DX	
Scale 1:100@A3	Date - 22-01-2026	Drawn By	
Checked By		Project No.	
Drawing No. 08		Revision -	
Project Description - Single Storey Rear Extension - Loft Conversion			