



Notes :


1. All Dimension are in millimeters.
2. All dimensions are to be checked on site and the Architect is to inform of any discrepancies before construction commences.
3. All references to drawings refer to current revision of that drawing.

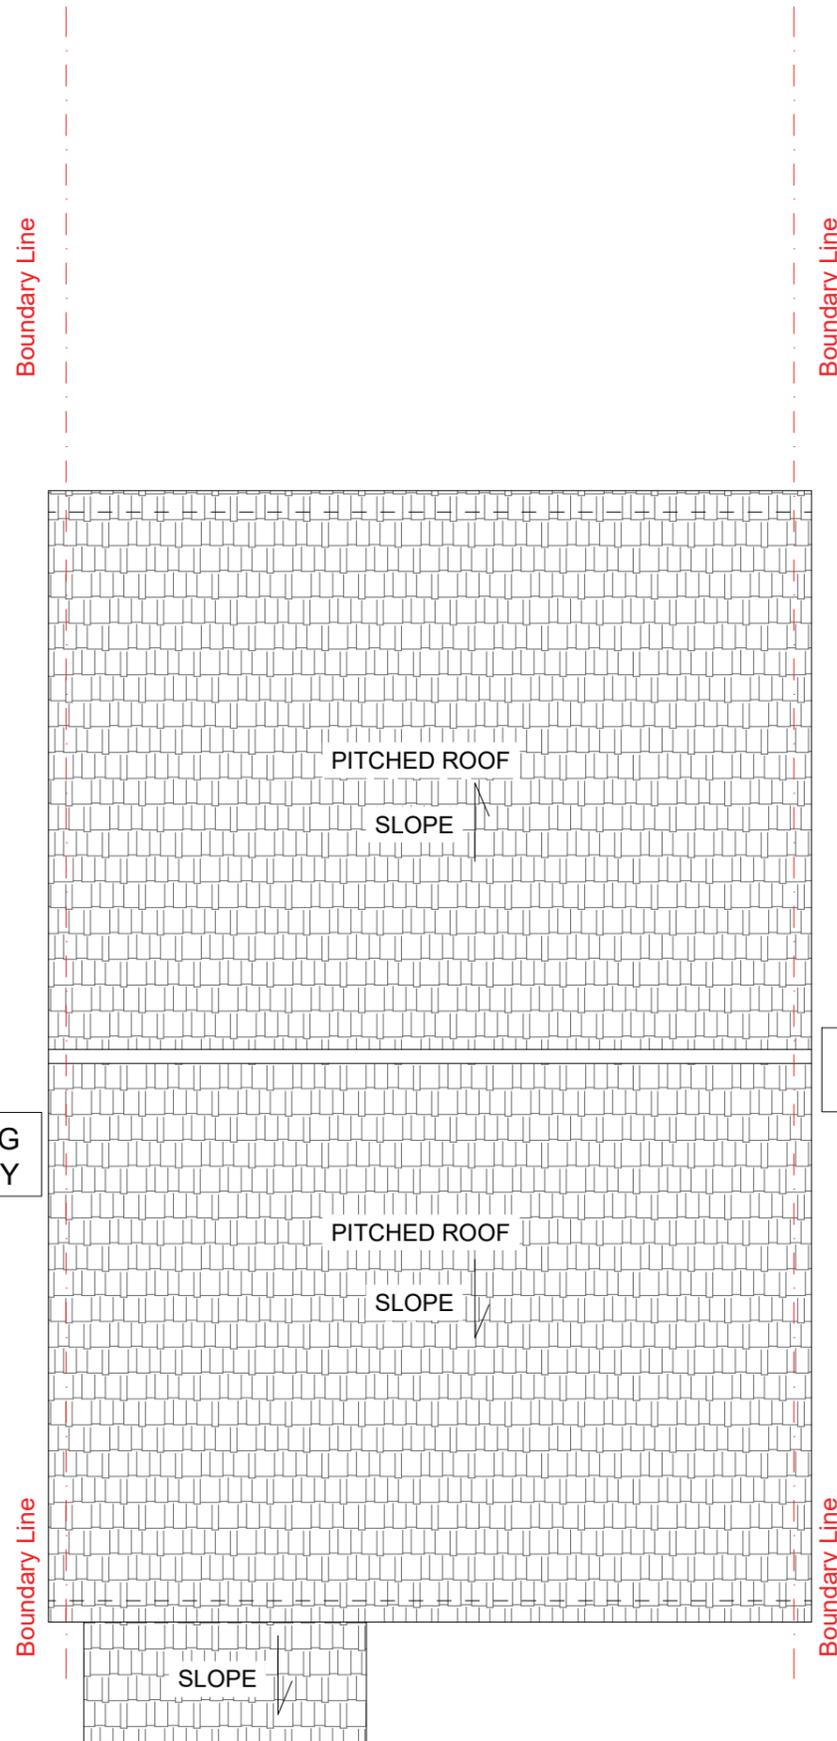

Existing Top View

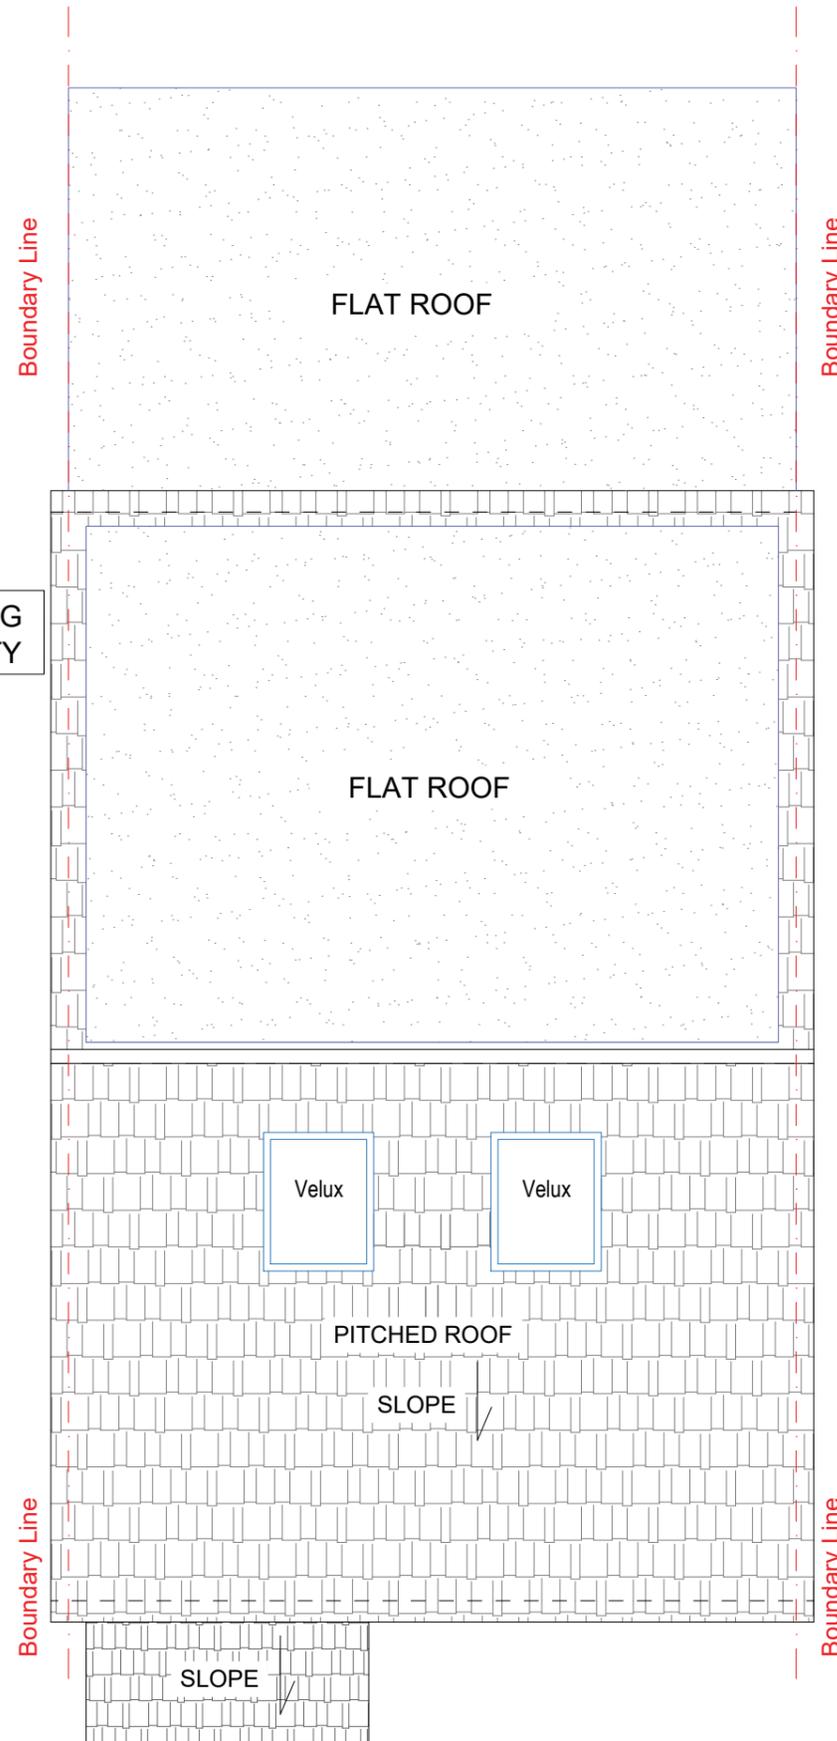

Proposed Top View

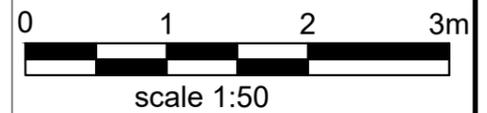

Rev.	Date	Revisions



Client	-	
Project	- 5 Maxwell Close, Hayes, UB3 3DX	
Scale	1:50@A3	Date - 22-01-2026
Drawn By	Checked By -	

Project No.	Drawing No.	Revision
	06	-

Project Description
 -Single Storey Rear Extension
 -Loft Conversion