





<u>LAYOUT</u>	<u>PLAN</u>	<u>AS</u>	<u>EXISTING</u>
<u>A7</u>	<u>24</u>	<u>WHITBY</u>	<u>ROAD</u>
			<u>RUISLIP</u>
	WJ		1:50

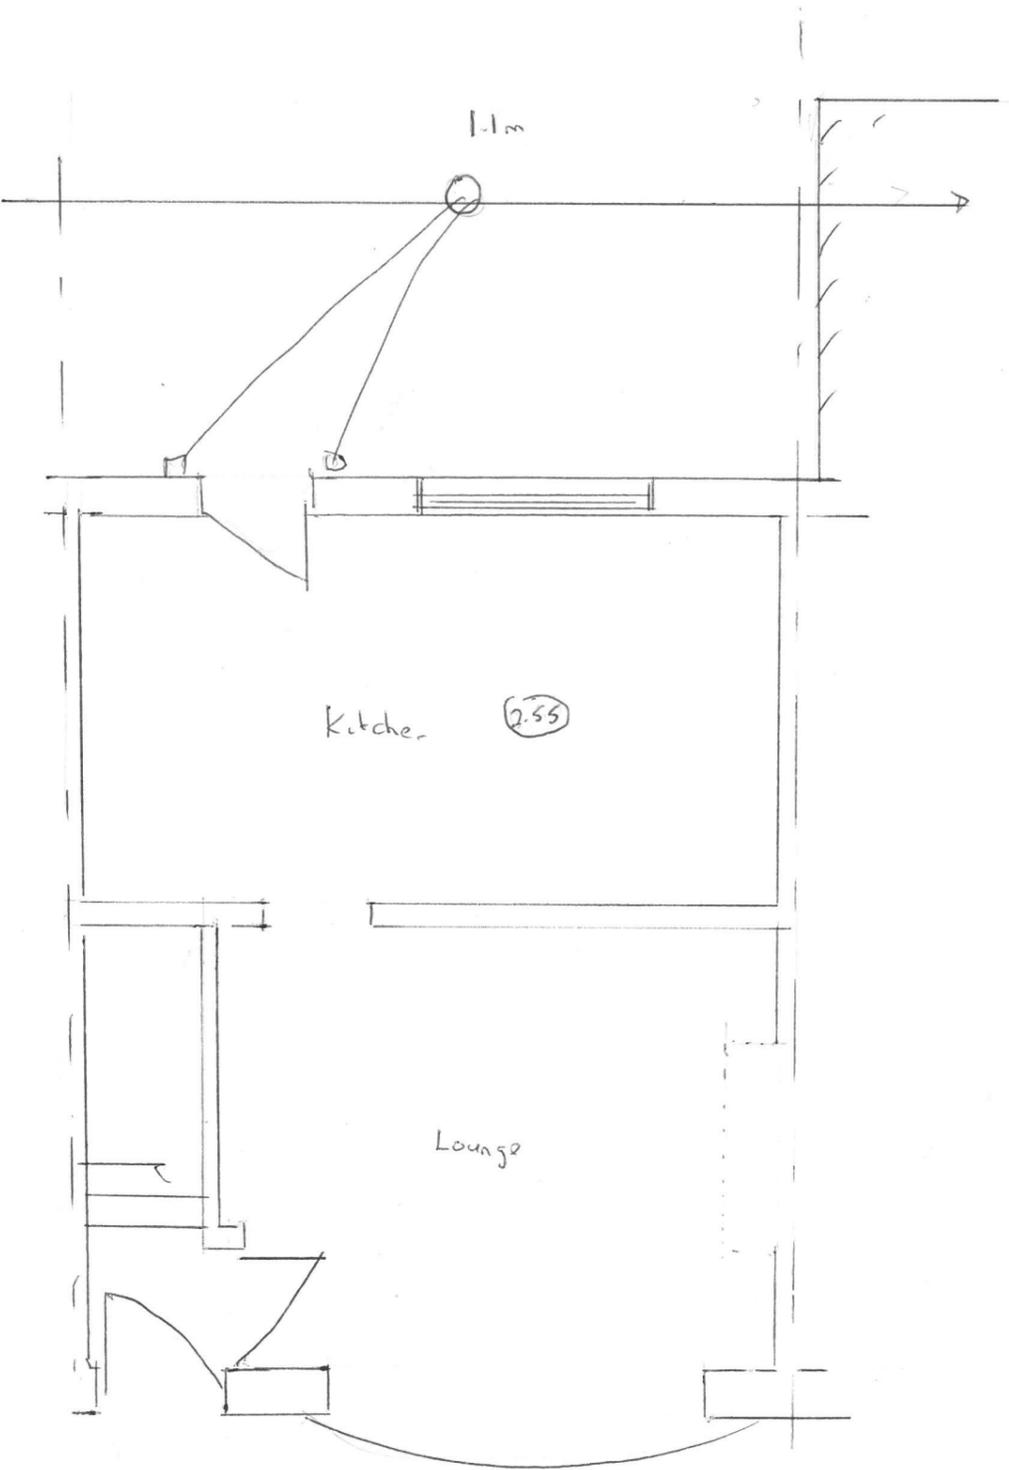

GROUND FLOOR PLAN

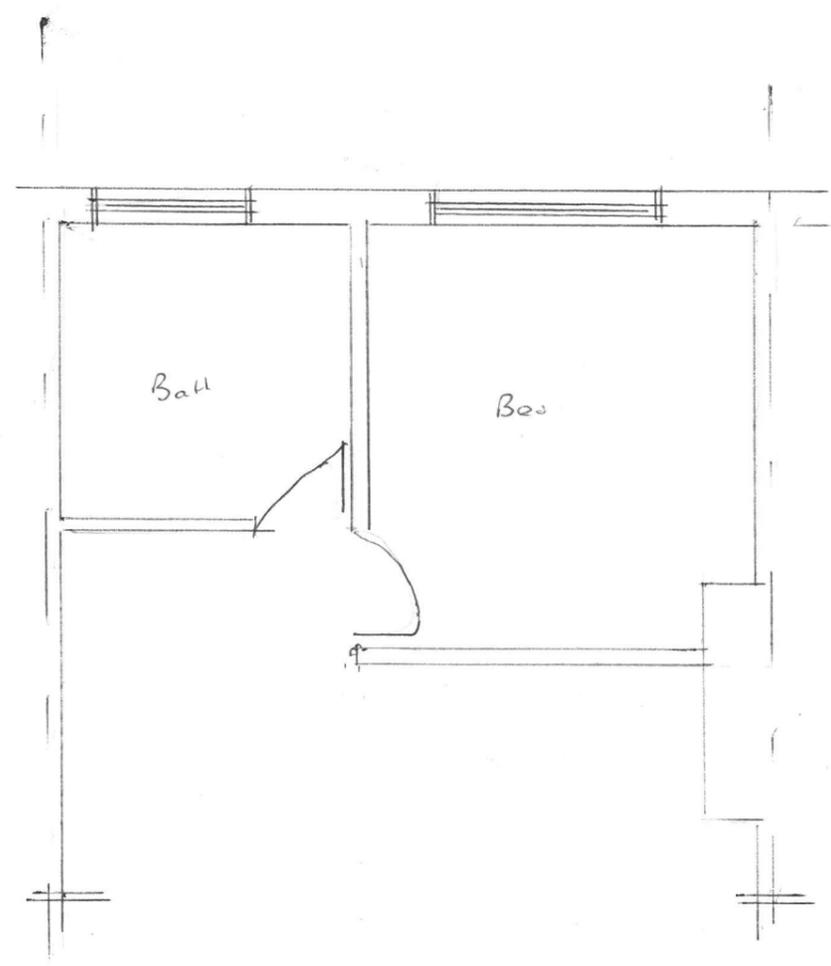

PART FIRST FLOOR PLAN