


LAYOUT    PLAN    AS    PROPOSED


A7    24    WHITBY    ROAD    RUISLIP

W3

1:50

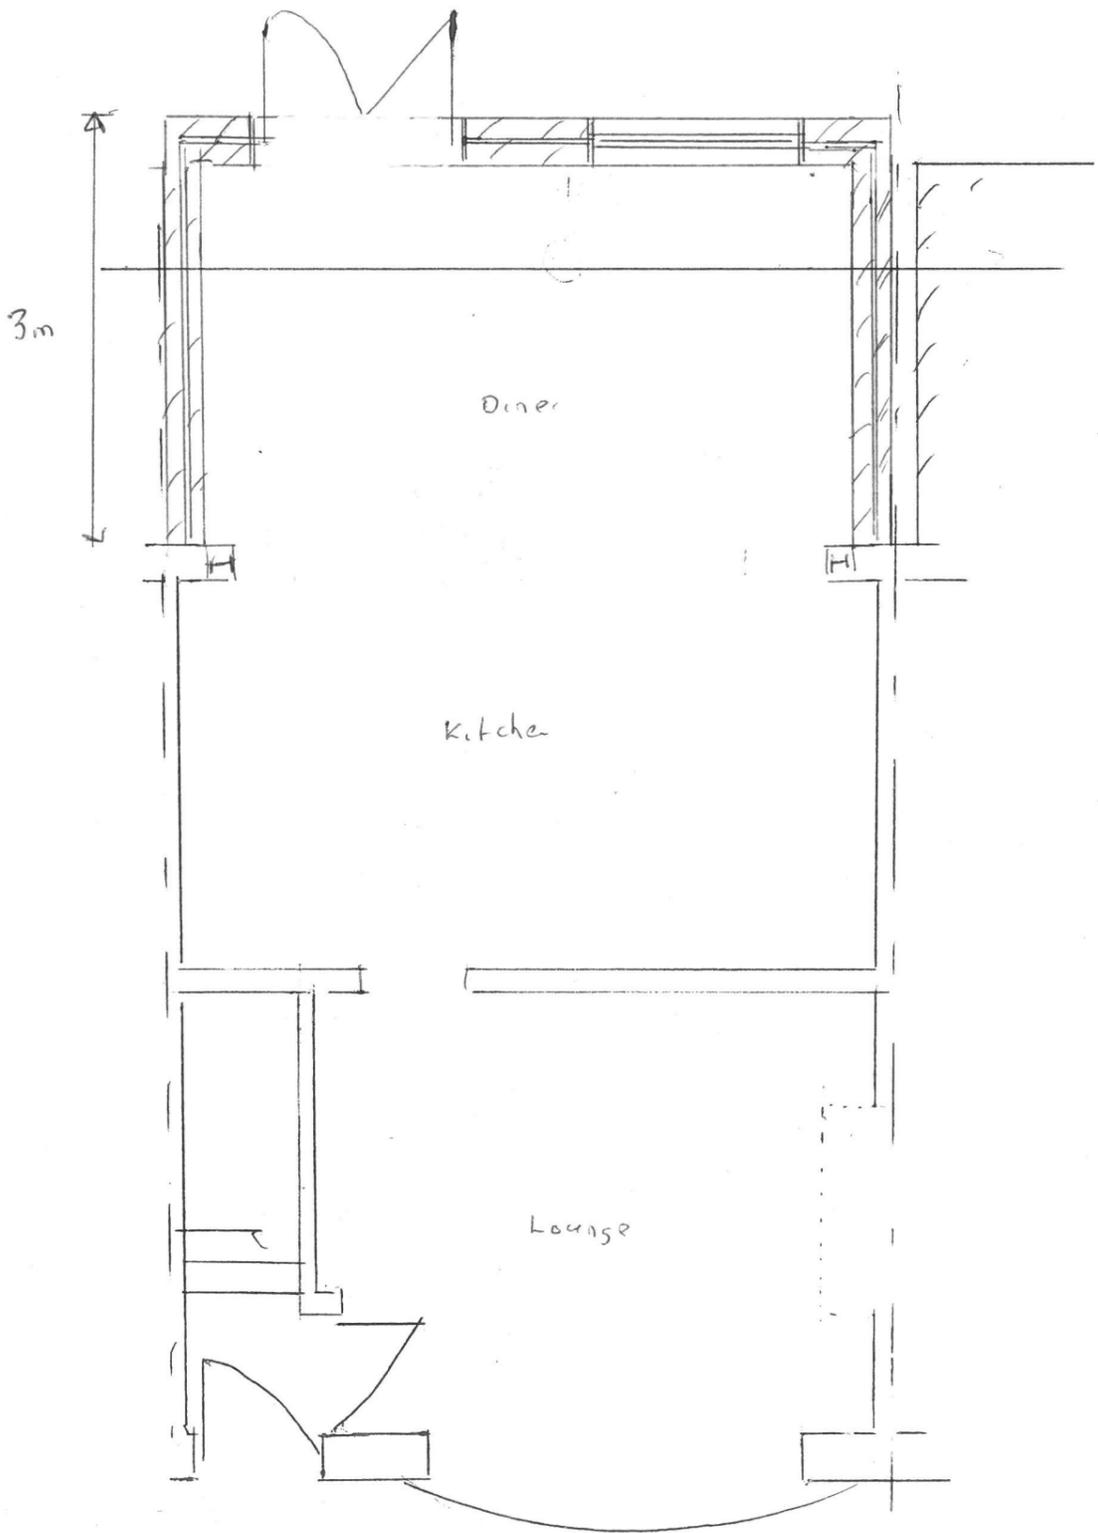

GROUND FLOOR PLAN

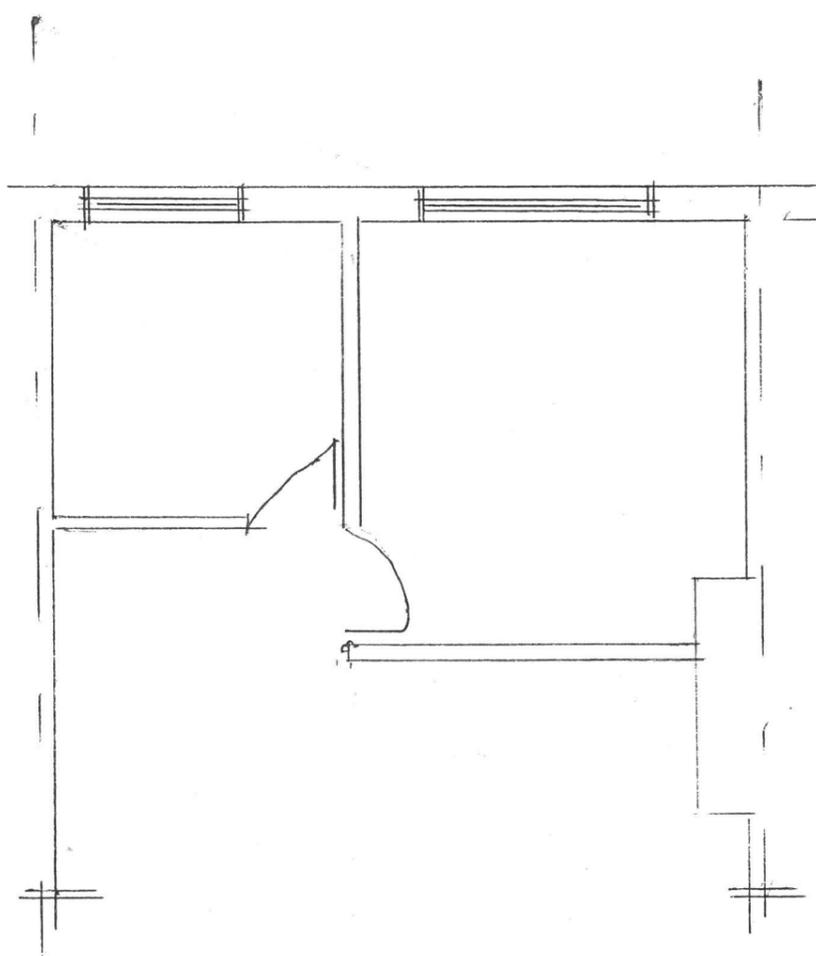

PART FIRST FLOOR PLAN