




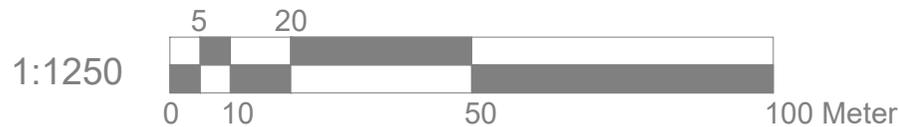

BLOCK PLAN 1:500

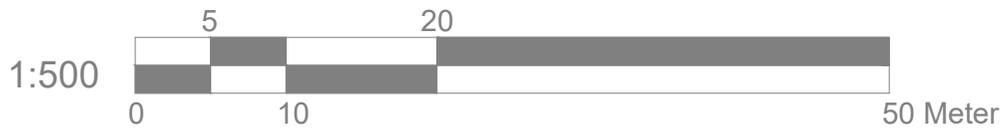

LOCATION PLAN 1:1250

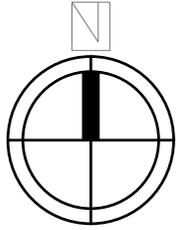

	Project: 109 Varcoe Gardens Hayes UB3 2FJ	Title: Block plan Location plan	Scale: 1:500/1250 @ A4 Date: Jan 2026 Drawing No.: 3886-01/BK			
	Revision <table border="1"> <tr> <td> </td> <td> </td> <td> </td> <td> </td> </tr> </table>					
239 Western Road, Southall, Middx, UB2 5HS Tel: 020 8571 1369 info@multicreation.co.uk						