


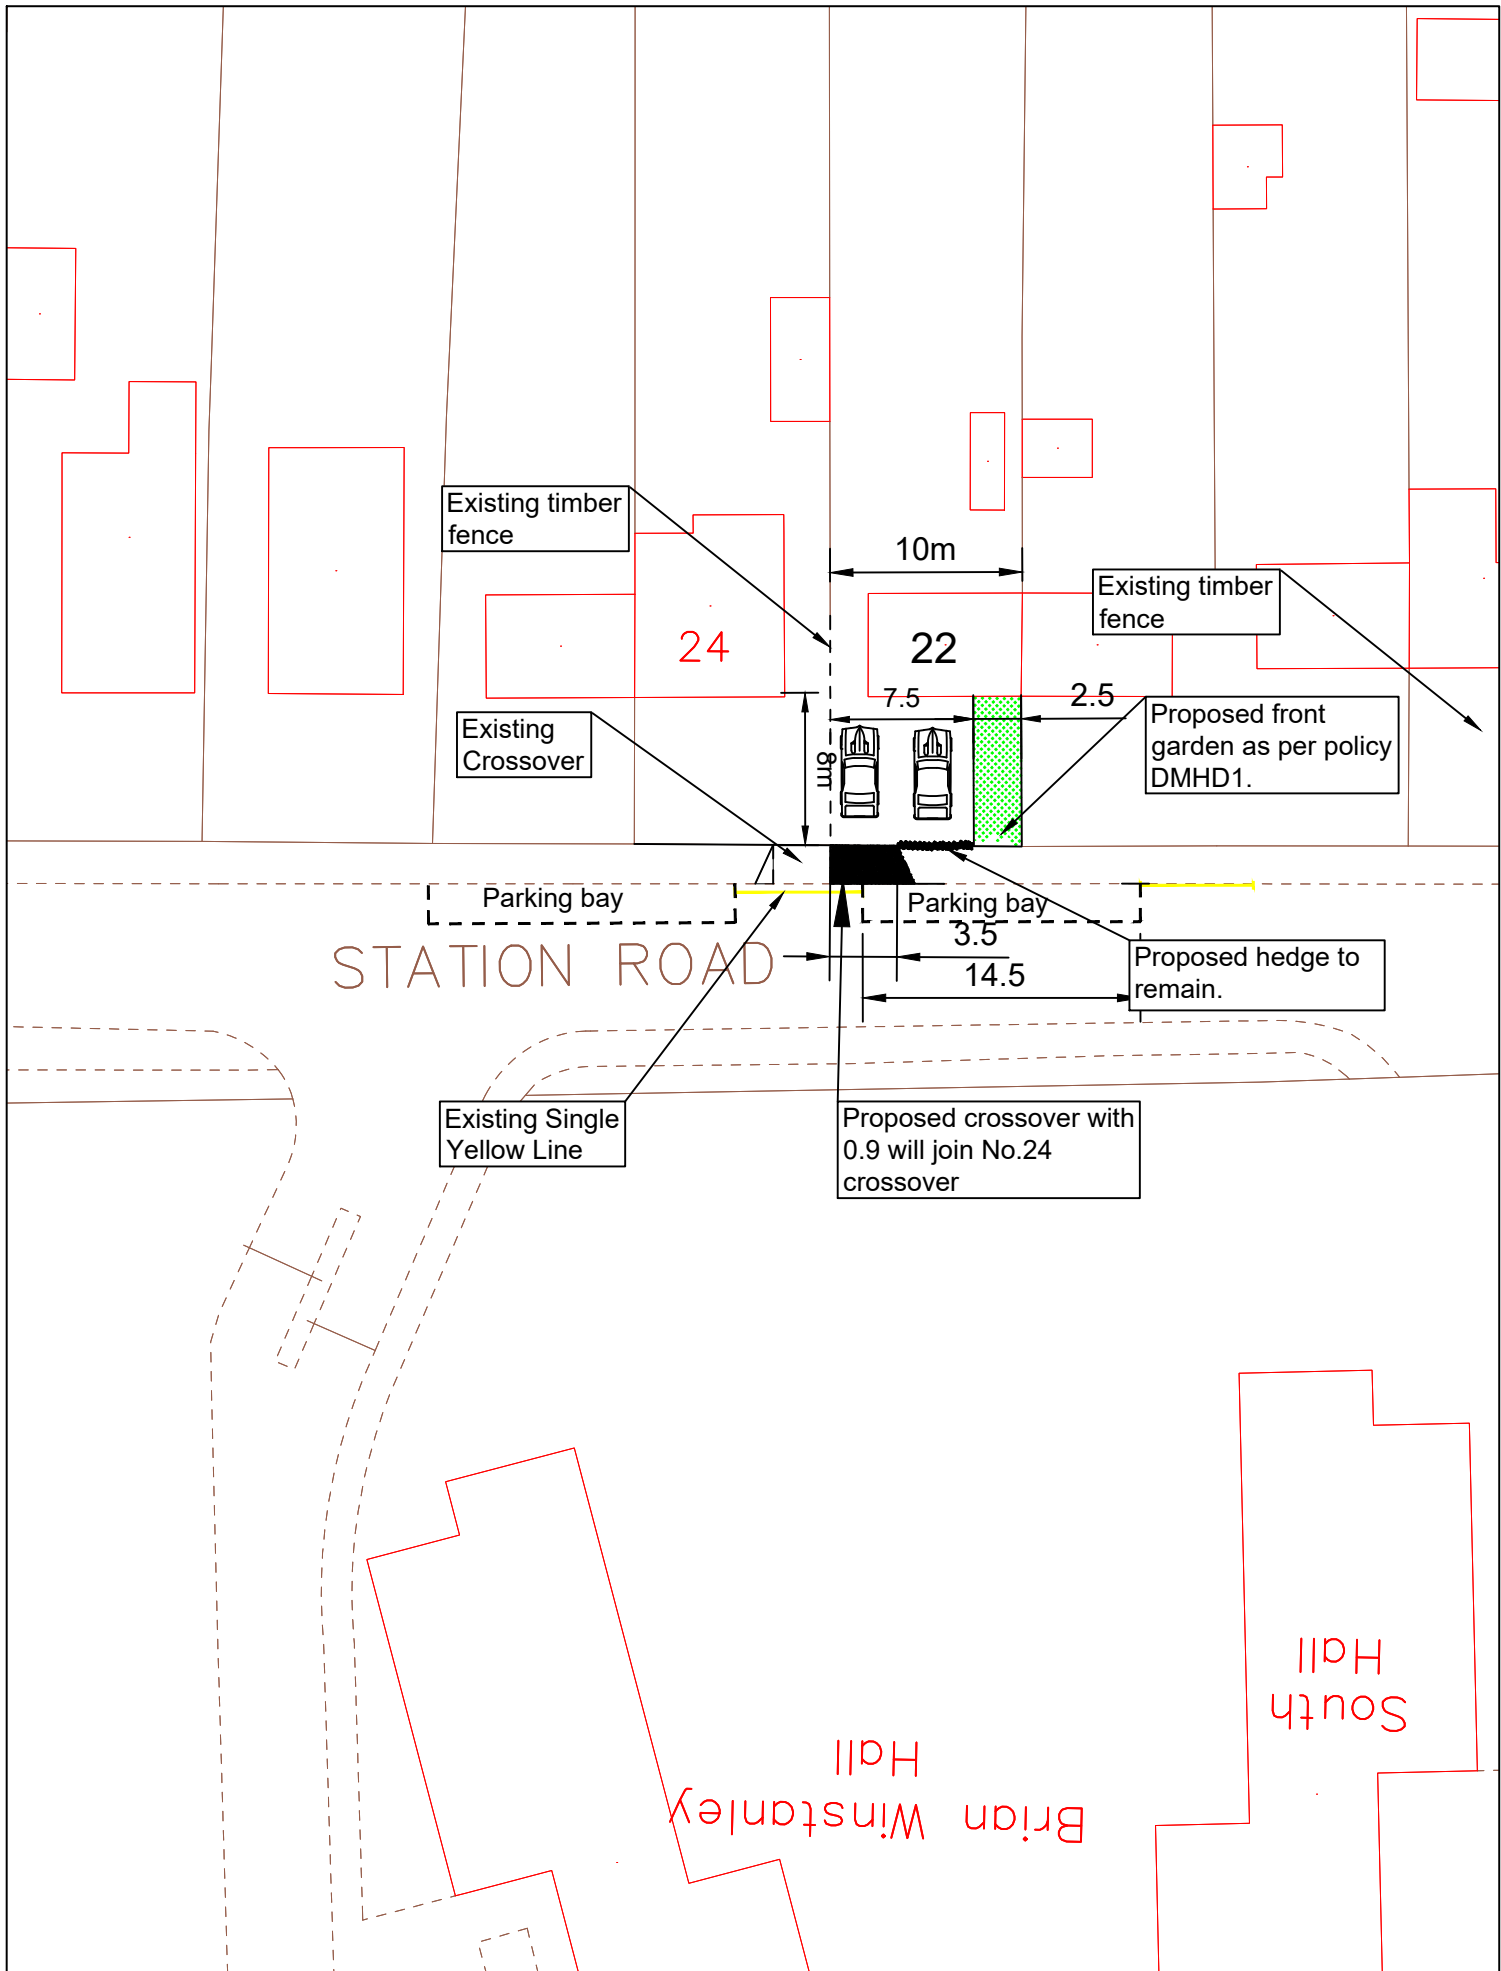

Project	22 Station Road, Uxbridge	Drawn	FA	Date	1-7-26
Description	Proposed crossover installation	Scale	NTS	Drawing No.	E/A4 00.02