

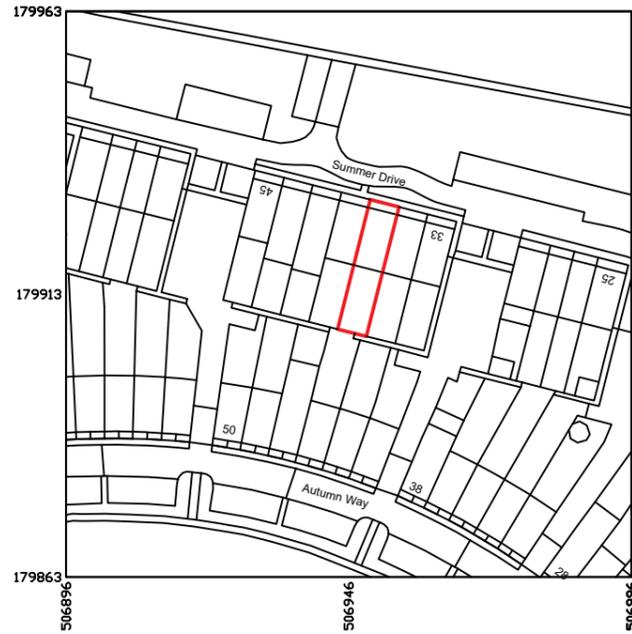


Scale 1:500

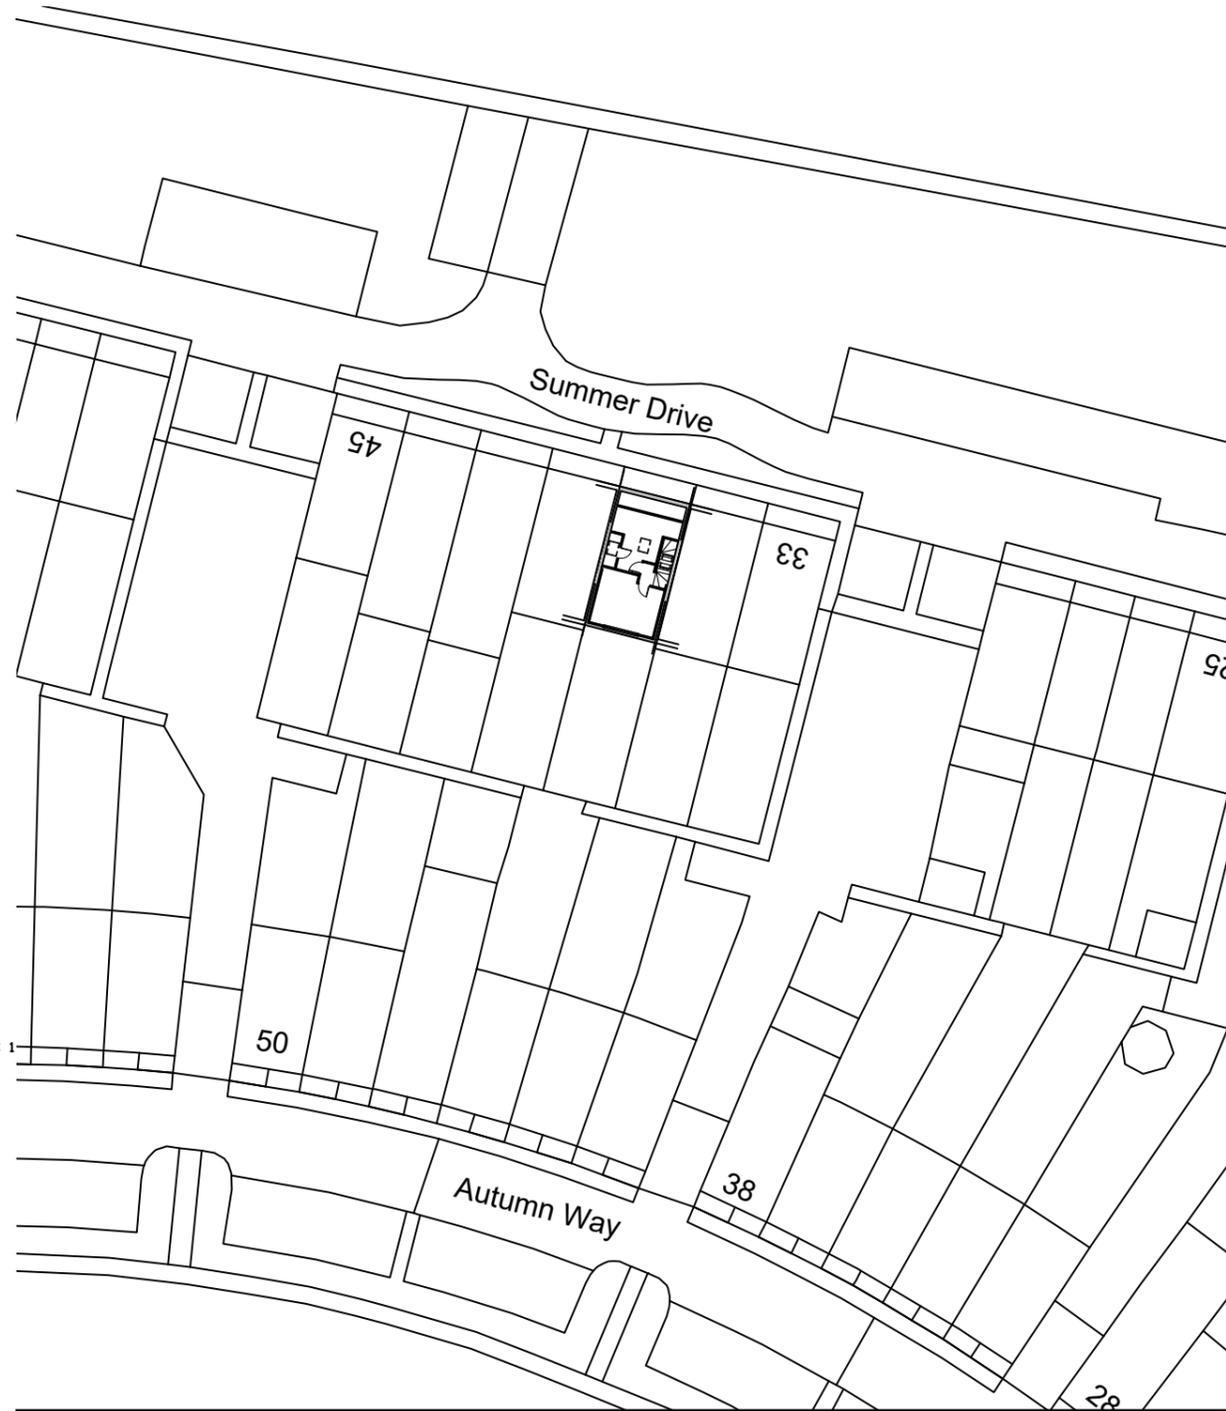

Produced on 04 February 2026 from the Ordnance Survey National Geographic Database and incorporating surveyed revision available at this date. This map shows the area bounded by 506896 179863, 506996 179863, 506996 179963, 506896 179963, 506896 179863. Crown copyright and database rights 2026 OS 100054135. Supplied by copia ltd trading as UKPlanningMaps.com a licensed Ordnance Survey partner (OS 1). Data licence expires 04 February 2027. Unique plan reference: v1f//1372089/1838523

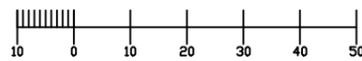

Notes:

1. THIS DRAWING IS COPYRIGHTED AND IT MAY NOT BE REPRODUCED IN WHOLE OR PART OR USED FOR THE MANUFACTURE OF ANY ARTICLE WITHOUT THE EXPRESS PERMISSION OF THE COPYRIGHT HOLDERS.
2. WORK TO FIGURED DIMENSIONS ONLY.
3. THIS DRAWING IS TO BE READ IN CONJUNCTION WITH ALL RELEVANT ARCHITECTS AND ENGINEER'S DRAWINGS AND SPECIFICATIONS.
4. ALL PROPOSED MATERIALS ARE TO MATCH THE EXISTING. BRICKWORK TO MATCH AS CLOSELY TO THE EXISTING, ROOF TILES TO MATCH EXISTING, GLAZING TO MATCH EXISTING.
5. GLAZING SHOWN ON THE BOUNDARY IS TO CONTAIN OBSCURED GLASS

REV:	DESCRIPTION:	BY:	DATE:

STATUS: Planning



CLIENT: Mr & Mrs Gupta
37 Summer Drive
West Drayton
UB7 9GD

ARCHITECT:

SITE: 37 Summer Drive
West Drayton

TITLE: SLP & Proposed Block Plan

SCALE AT AS:	DATE:	DRAWN:	CHECKED:
As Stated	Feb 2026		

PROJECT NO:	DRAWING NO:	REVISION:
37SD	37SD/001/PL	A

1

Site Location Plan

SCALE: 1:1250

2

Proposed Block Plan

SCALE: 1:500