
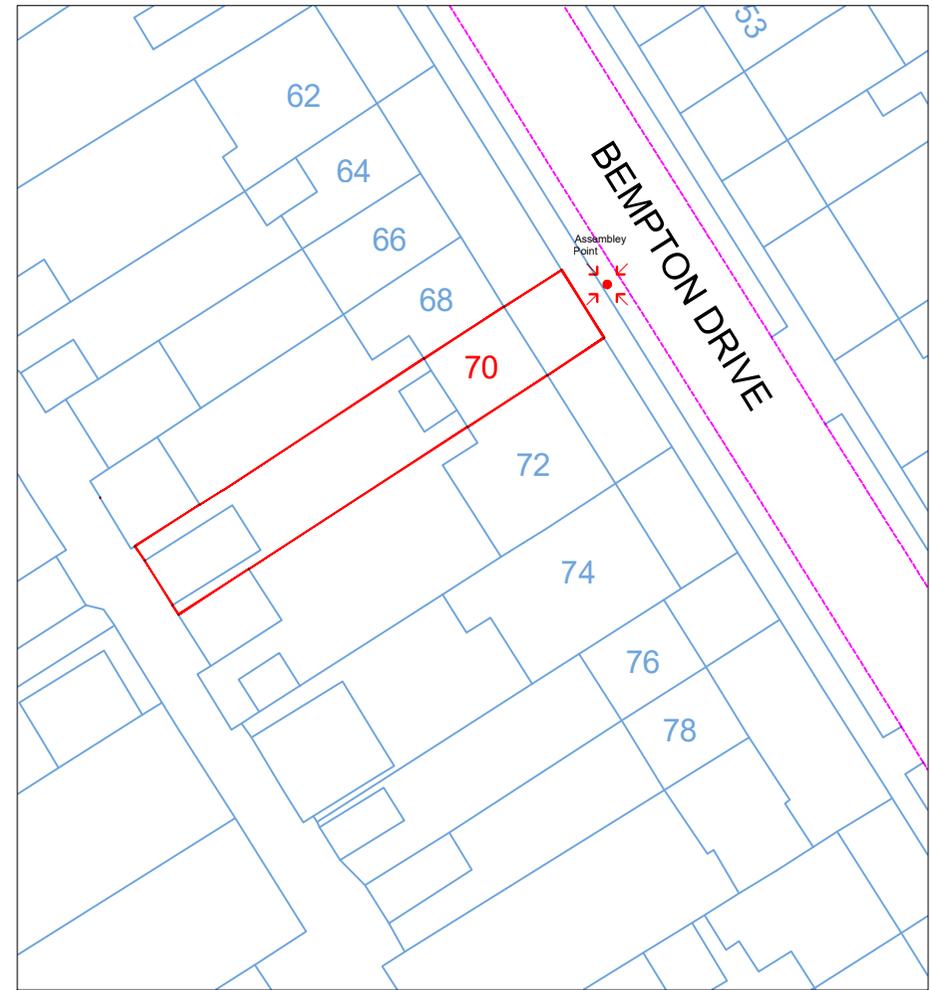


Location Plan

Scale: 1:1250

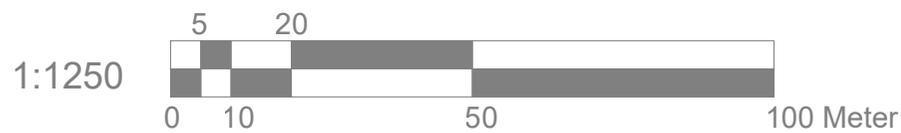

Block Plan

Scale: 1:500



Site Address
 70 Bempton Drive
 Ruislip
 HA4 9DE

Scale: 1:500/1250@A4
 Date: FEB 26
 NN-01-Location
 Drawn By: RP

Revision Date:

 e:mail - nisarg@hotmail.com
 (M) +44 (0) 7951491310

