

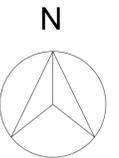


1. All dimensions in millimeters unless otherwise specified.
2. The contractor to check all dimensions, angles, drain runs and conditions on site before works commencement.

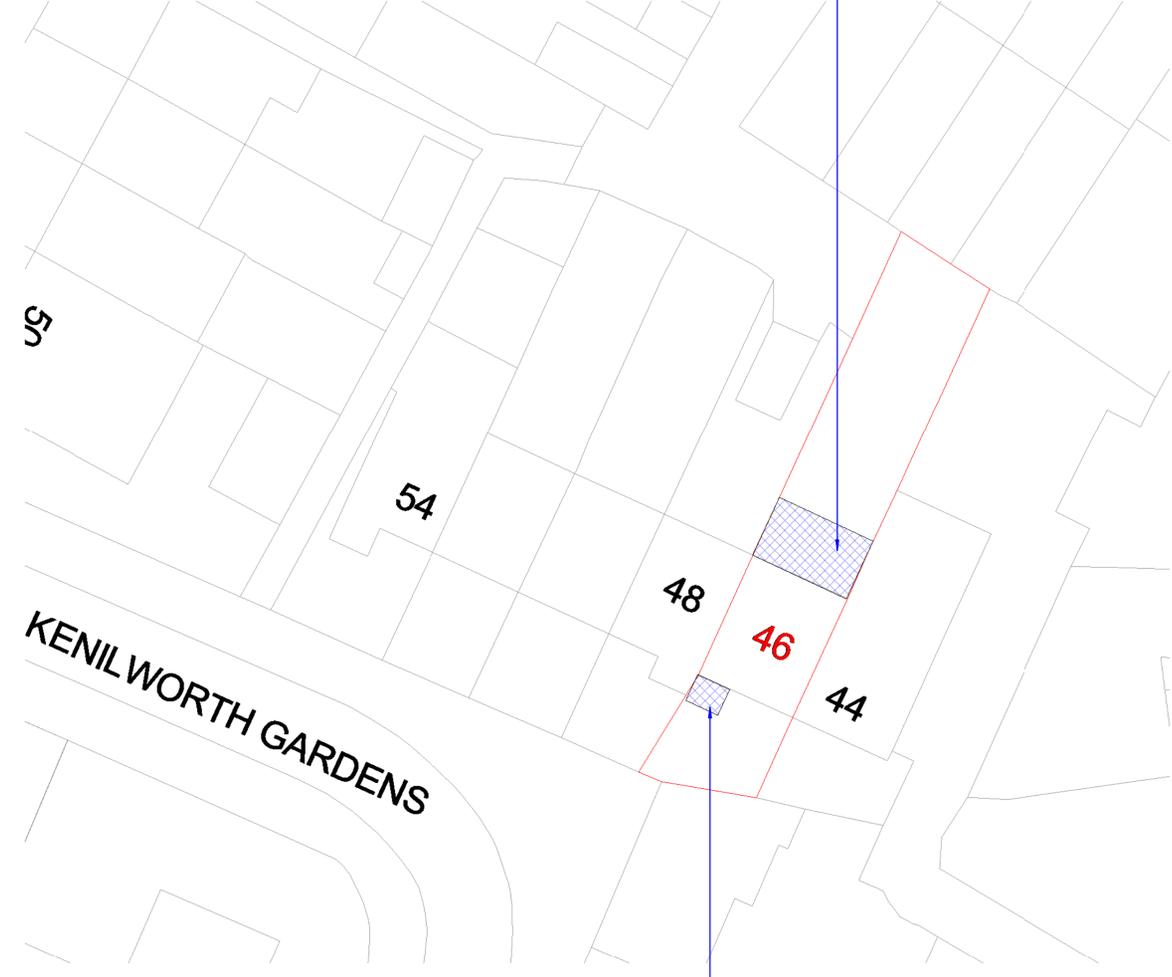

1 Block Plan - Existing
1 : 200

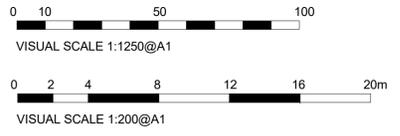

2 Block Plan - Proposal
1 : 200

PROPOSED FRONT EXTENSION

Rev	Date	Seq	BY	FOR PLANNING	Description
01	14.02.2026	1	MK	FOR PLANNING	



22 Micklefield Way, Borehamwood, WD6 4LG
office@mkcreative.me.uk

Client:
Lukasz Kowalik

Project:
46 Kenilworth Gardens, Hayes,
UB4 0AY

Drawing area:

Drawing Title:
BLOCK PLAN

Approved By: LK Date: 14.02.2026
Checked By: LK Scale: 1 : 200
Drawn By: MZ Size: A1

Status:
FOR PLANNING

Drawing No.
46 KENILWORTH - 002 Rev.
01