



1. All dimensions in millimeters unless otherwise specified.
2. The contractor to check all dimensions, angles, drain runs and conditions on site before works commencement.

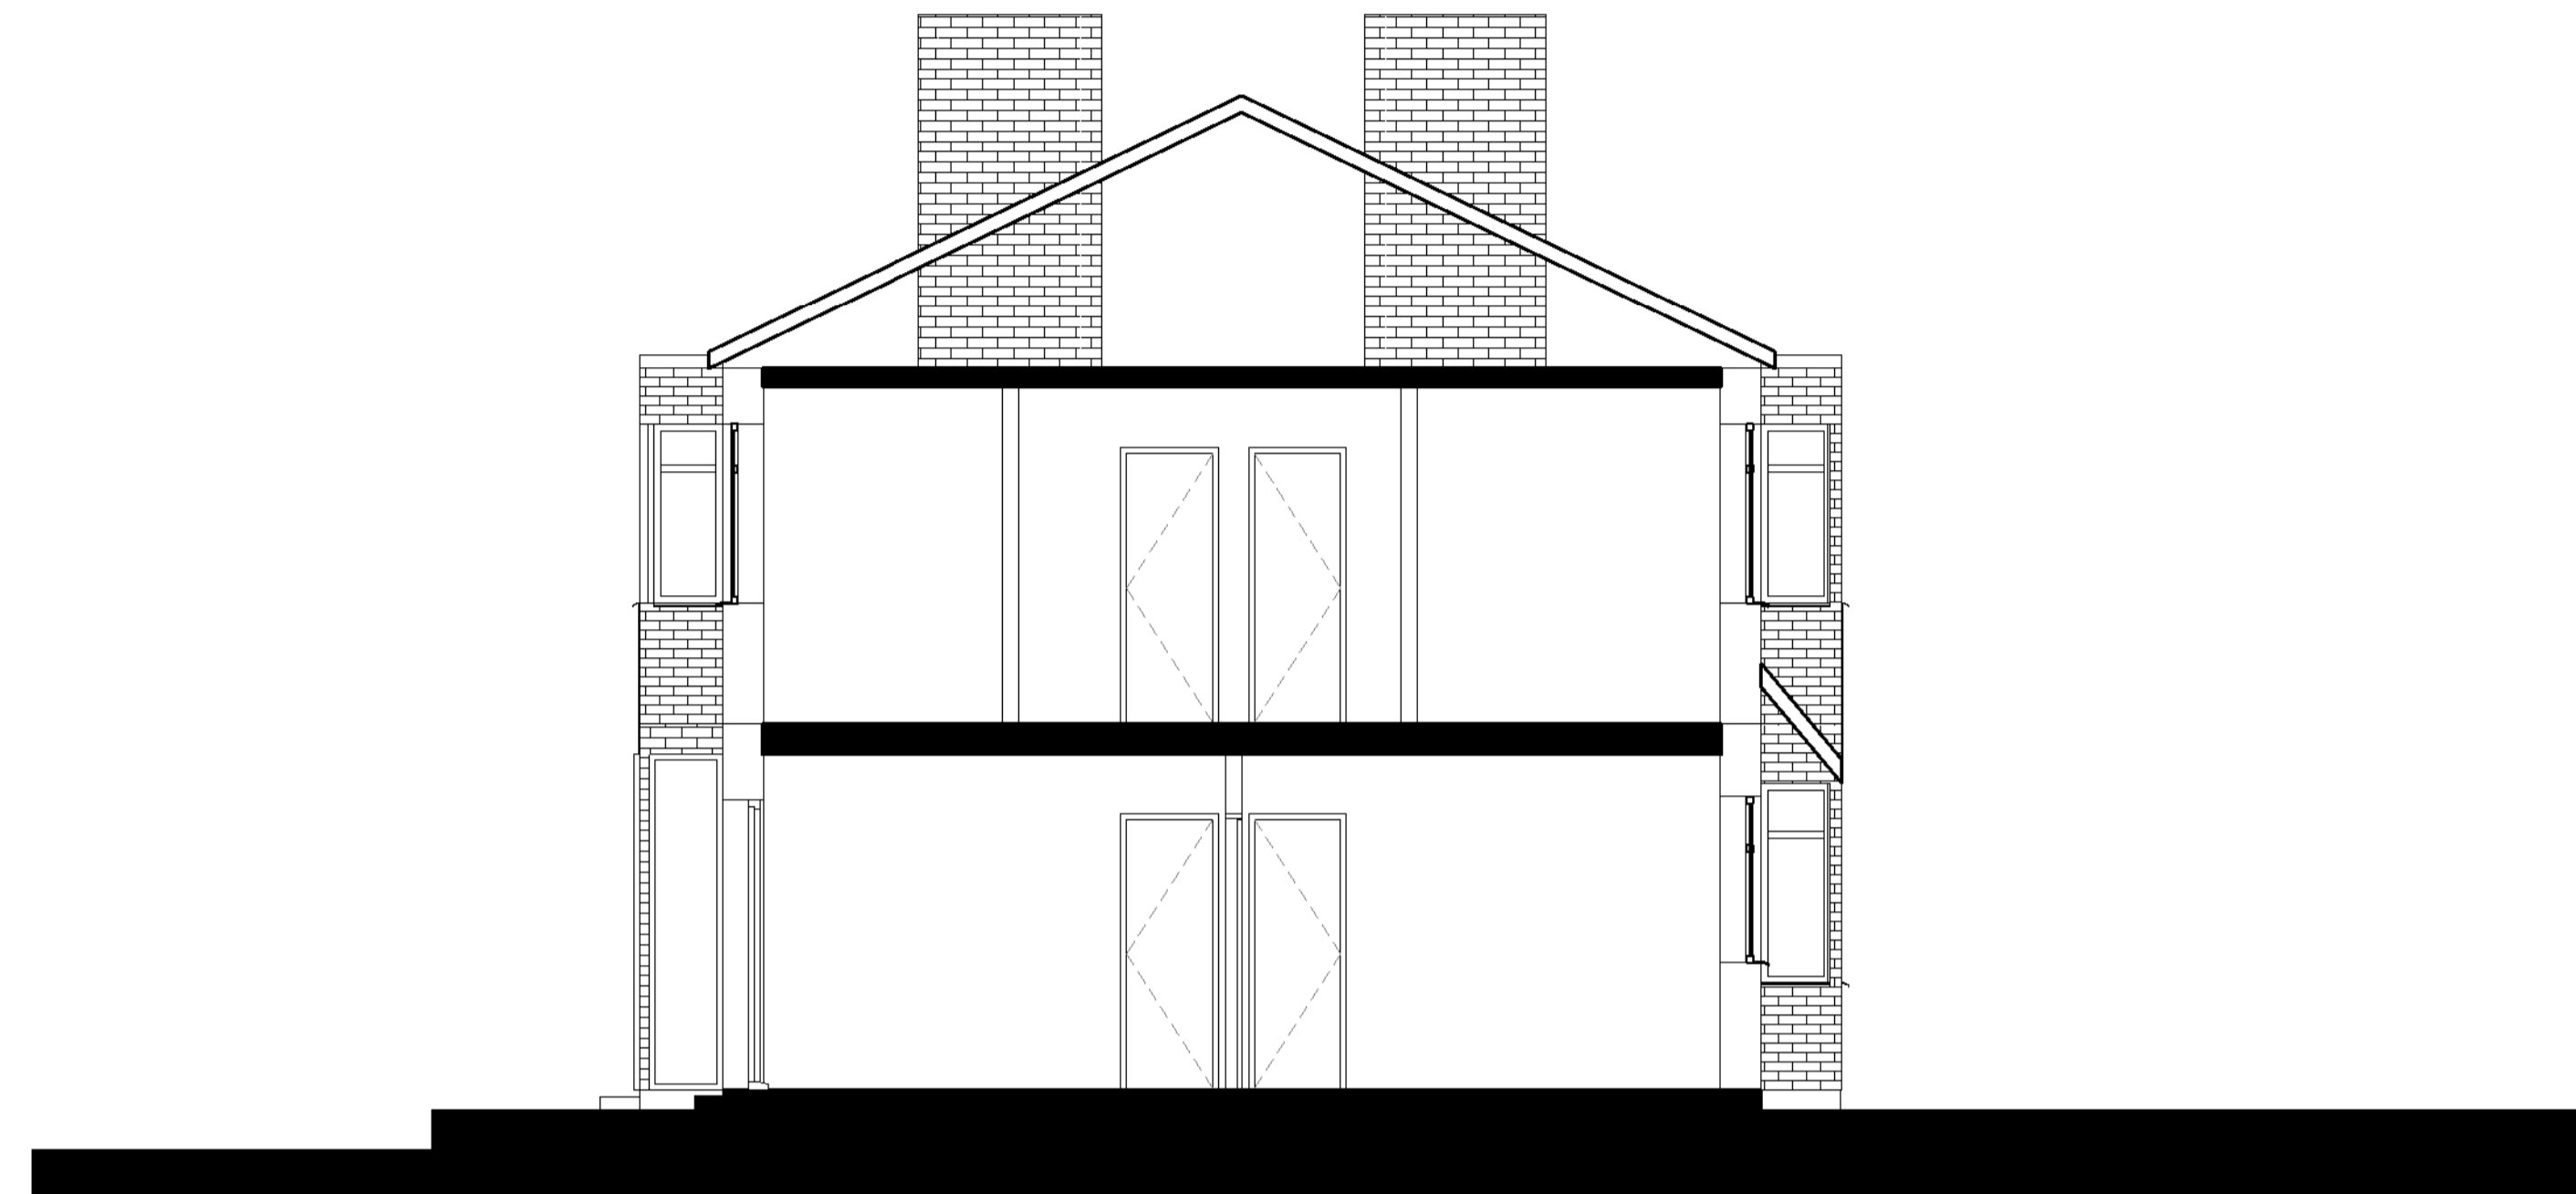

**1** Section - Proposed  
1 : 50

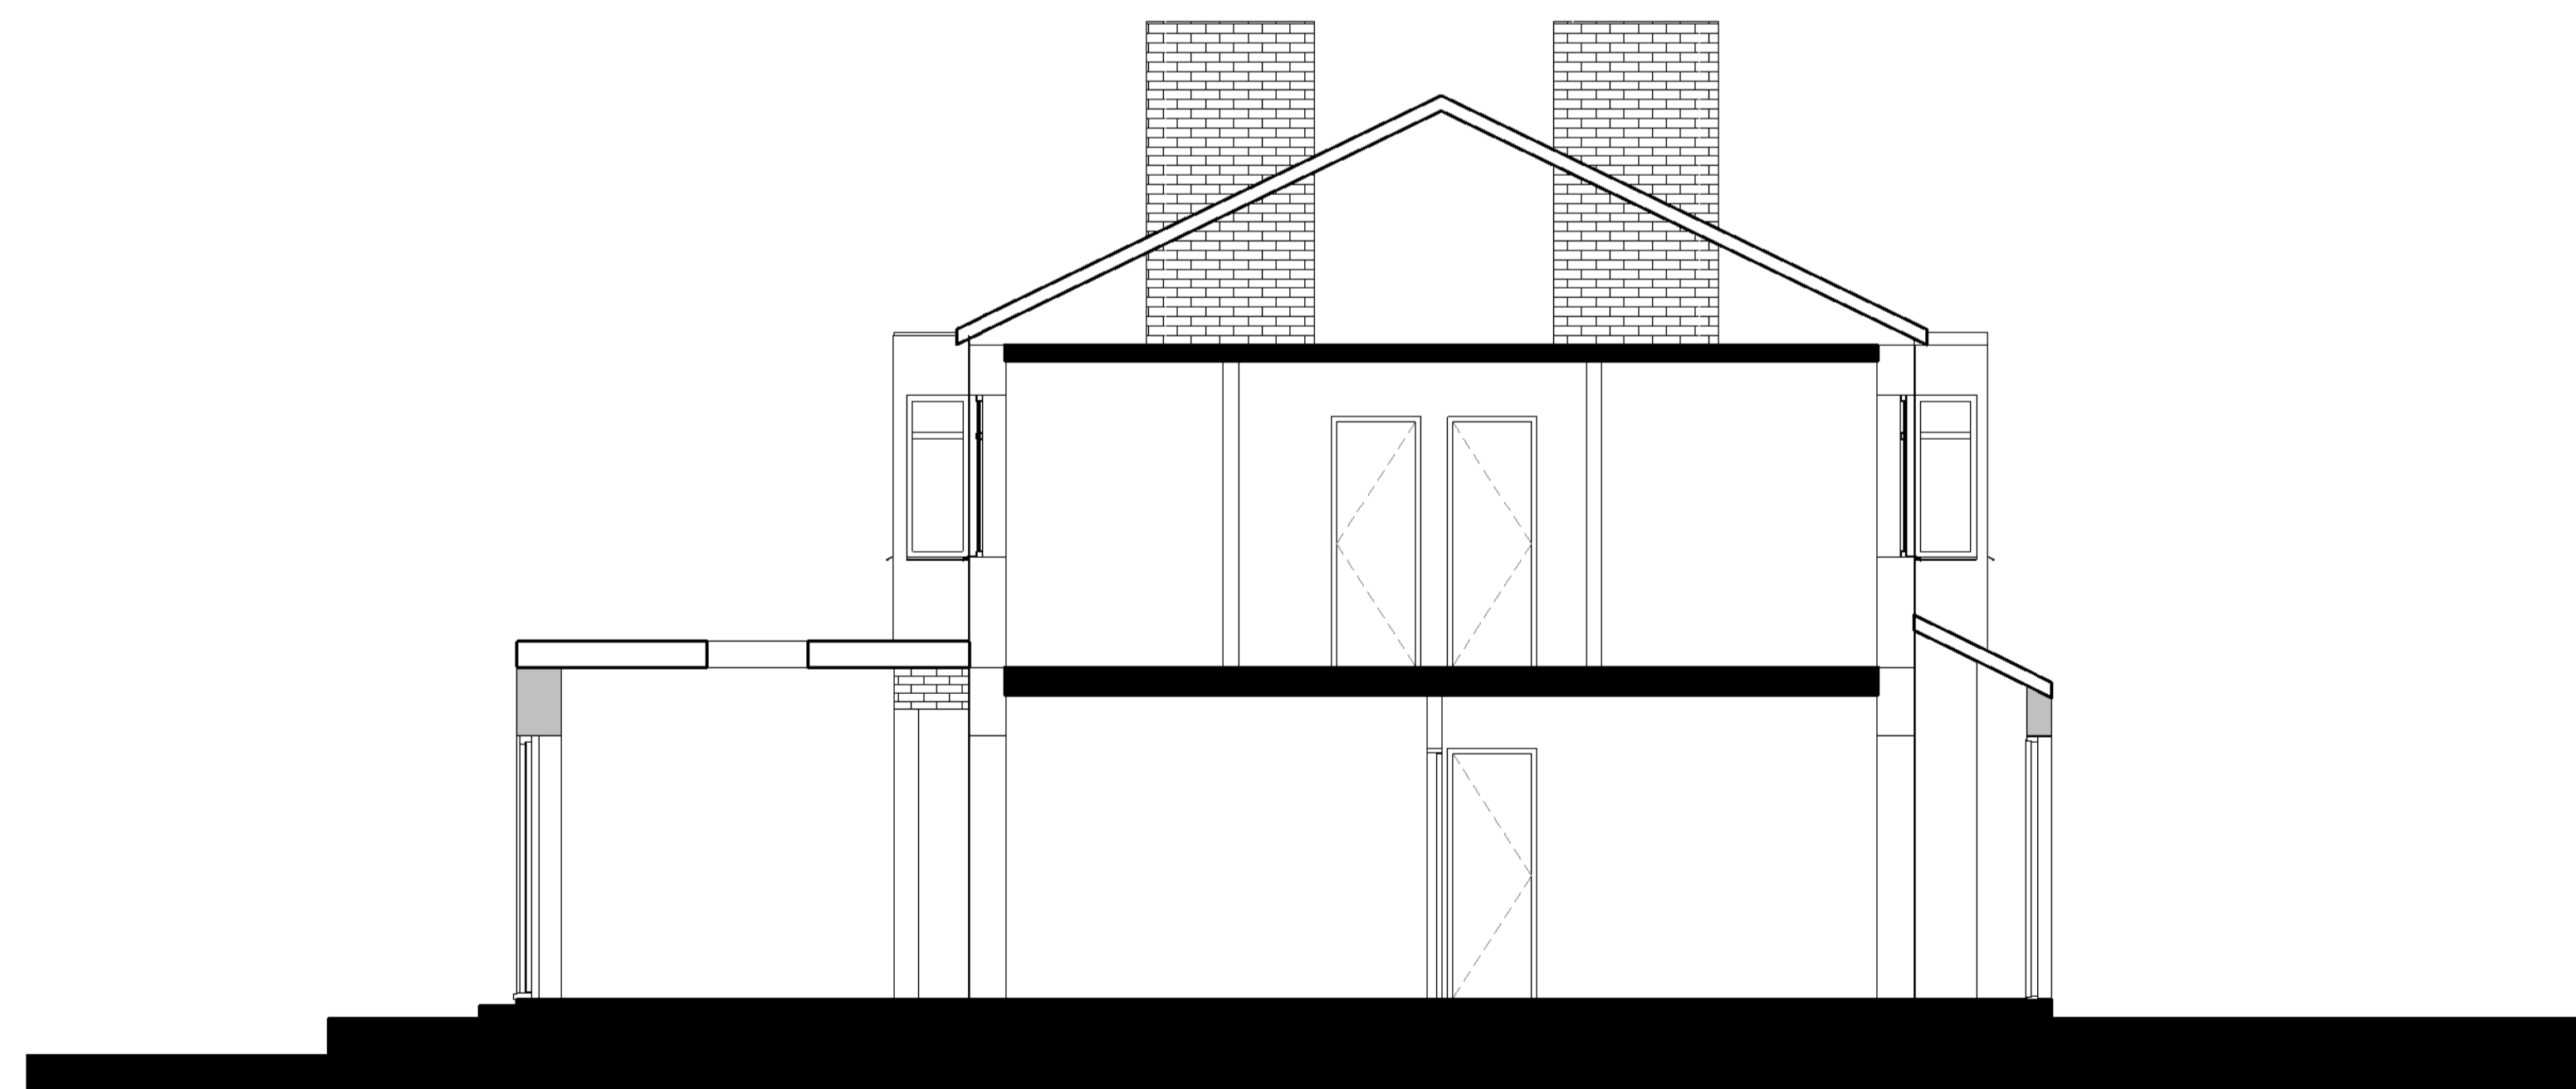

**2** Section - Proposed  
1 : 50

Rev.	Date	Seq.	BY	Description
02	29.04.2026	2		COMMENTS INCORPORATED
01	14.02.2026	1	MK	FOR PLANNING



22 Micklefield Way, Borehamwood, WD6 4LG  
office@mkcreative.me.uk

Client:  
Lukasz Kowalik

Project:  
46 Kenilworth Gardens, Hayes,  
UB4 0AY

Drawing area:

Drawing Title:  
SECTIONS

Approved By: LK Date: 14.02.2026

Checked By: LK Scale: 1 : 50

Drawn By: MZ Size: A1

Status:  
FOR PLANNING

Drawing No. 46 KENILWORTH - 007 Rev. 02