




1 Front Existing Isometric

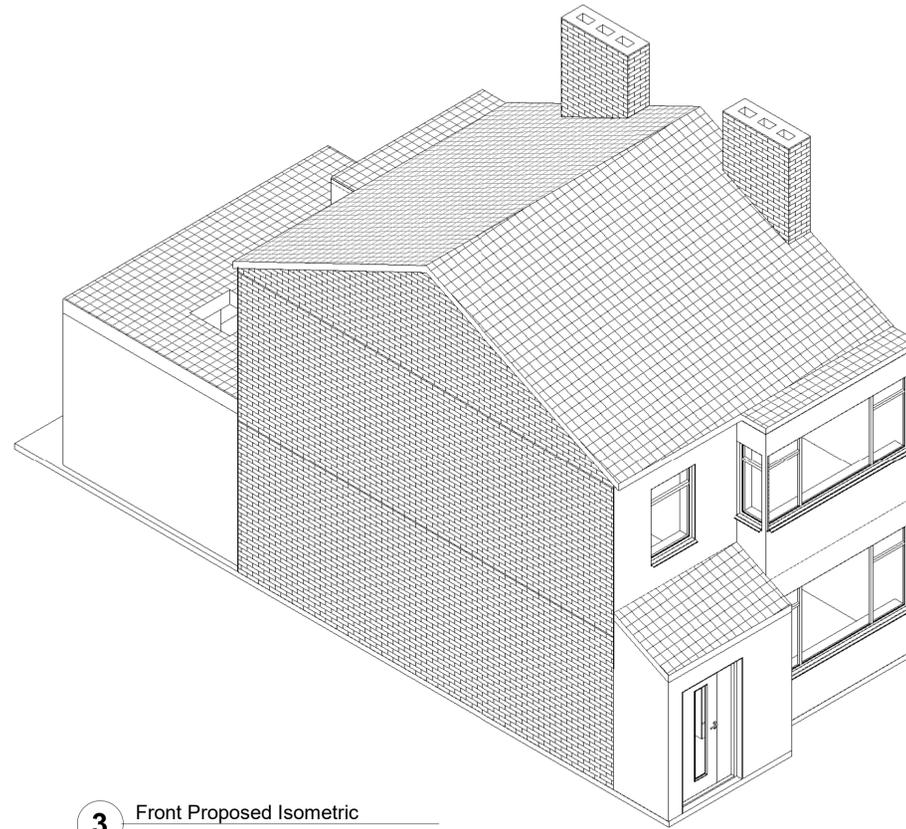

3 Front Proposed Isometric

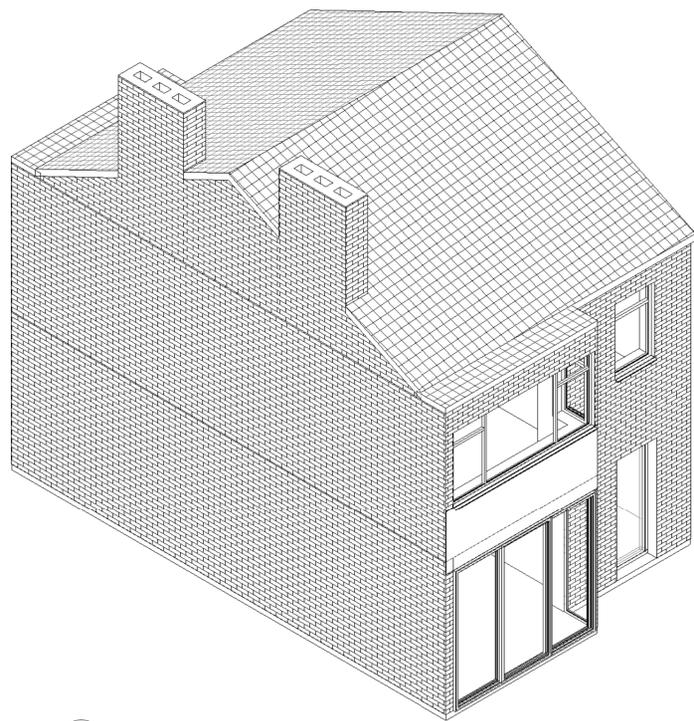

2 Rear Proposed Isometric

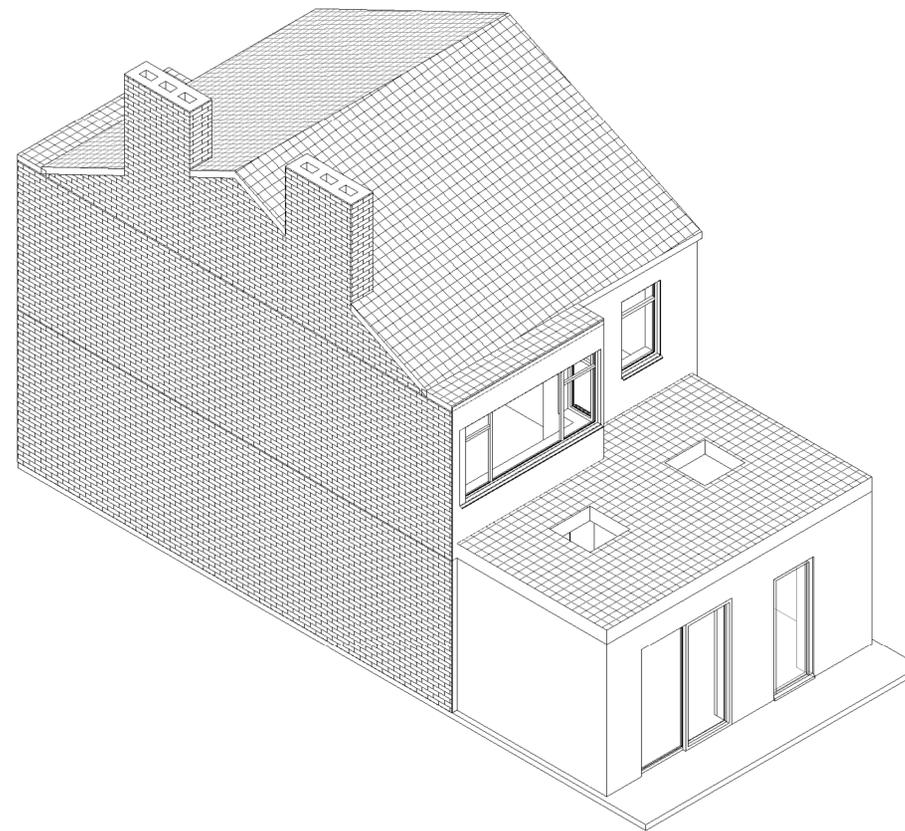

4 Rear Proposed Isometric

0 2 4 6 8 10m
VISUAL SCALE 1:100@A1

1. All dimensions in millimeters unless otherwise specified.
2. The contractor to check all dimensions, angles, drain runs and conditions on site before works commencement.

Rev	Date	Seq	BY	Description
01	14.02.2026	1	MK	FOR PLANNING



22 Micklefield Way, Borehamwood, WD6 4LG
office@mkcreative.me.uk

Client:
Lukasz Kowalik

Project:
46 Kenilworth Gardens, Hayes,
UB4 0AY

Drawing area:

Drawing Title:
ISOMETRIC VIEWS

Approved By: XX Date: XX.XX.XXXX

Checked By: XX Scale:

Drawn By: XX Size: A1

Status:
FOR PLANNING

Drawing No. 46 KENILWORTH - 009 Rev. 01