



1 Front Existing Isometric



3 Front Proposed Isometric

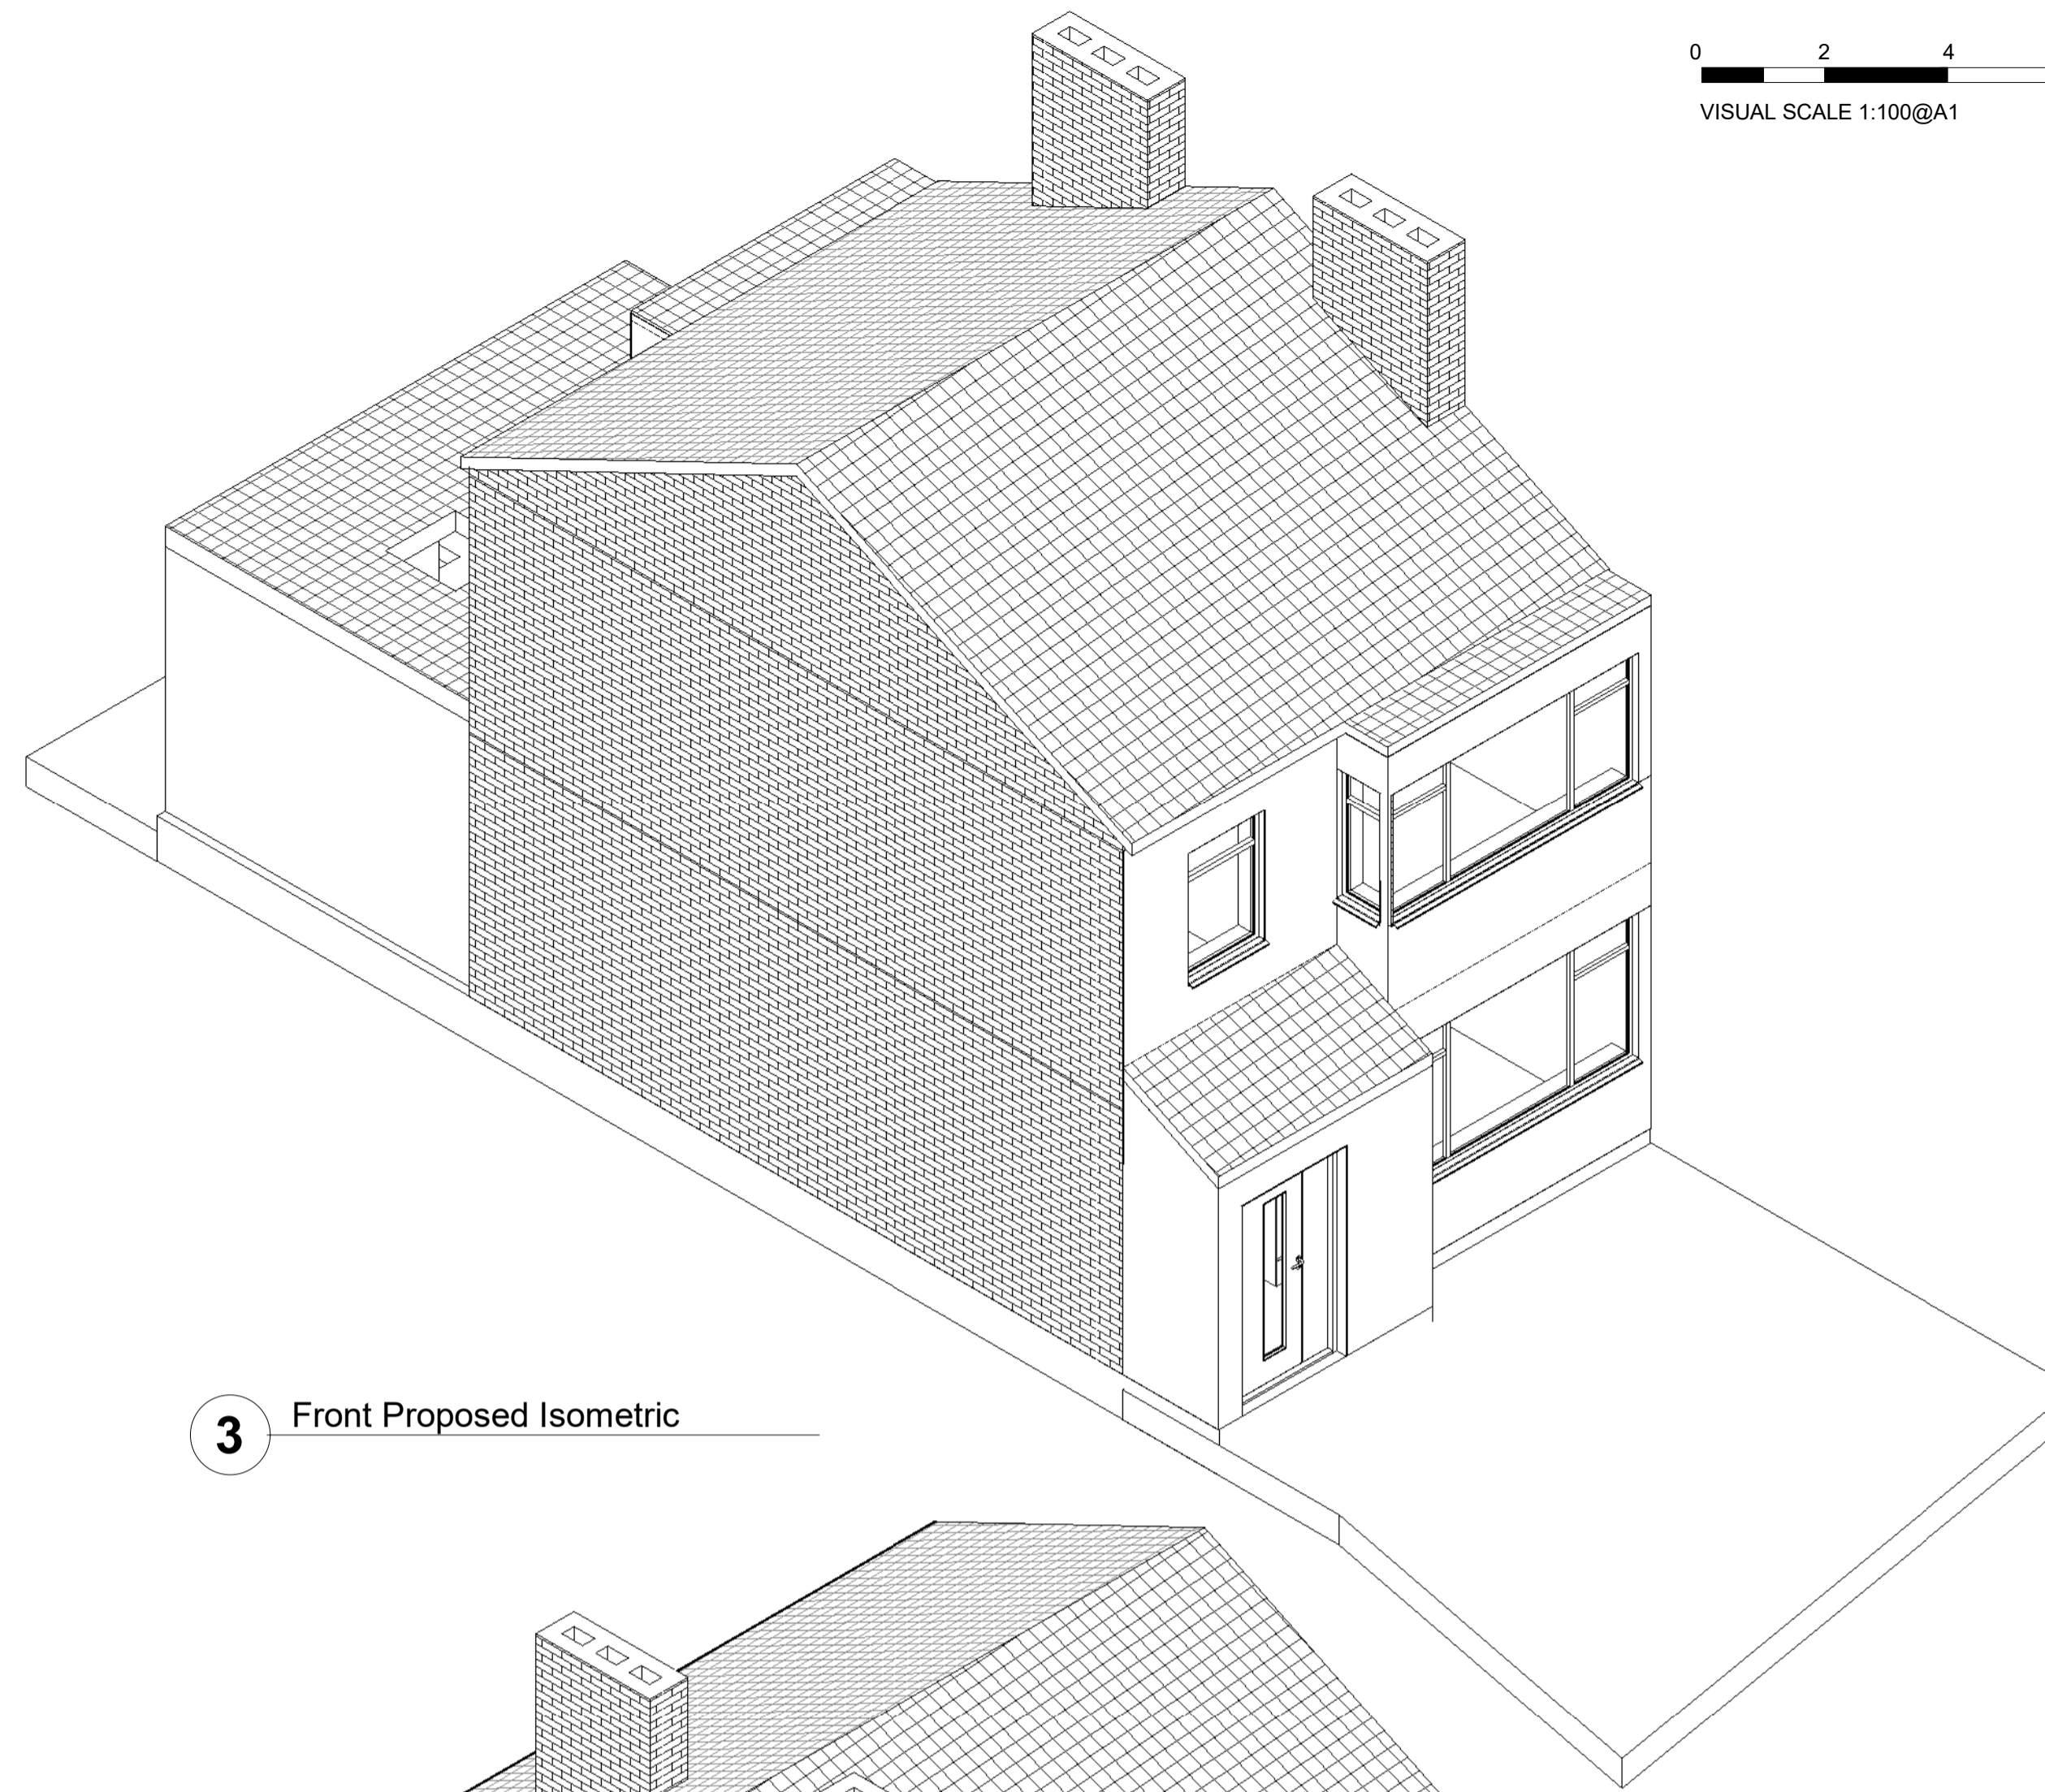

2 Rear Proposed Isometric

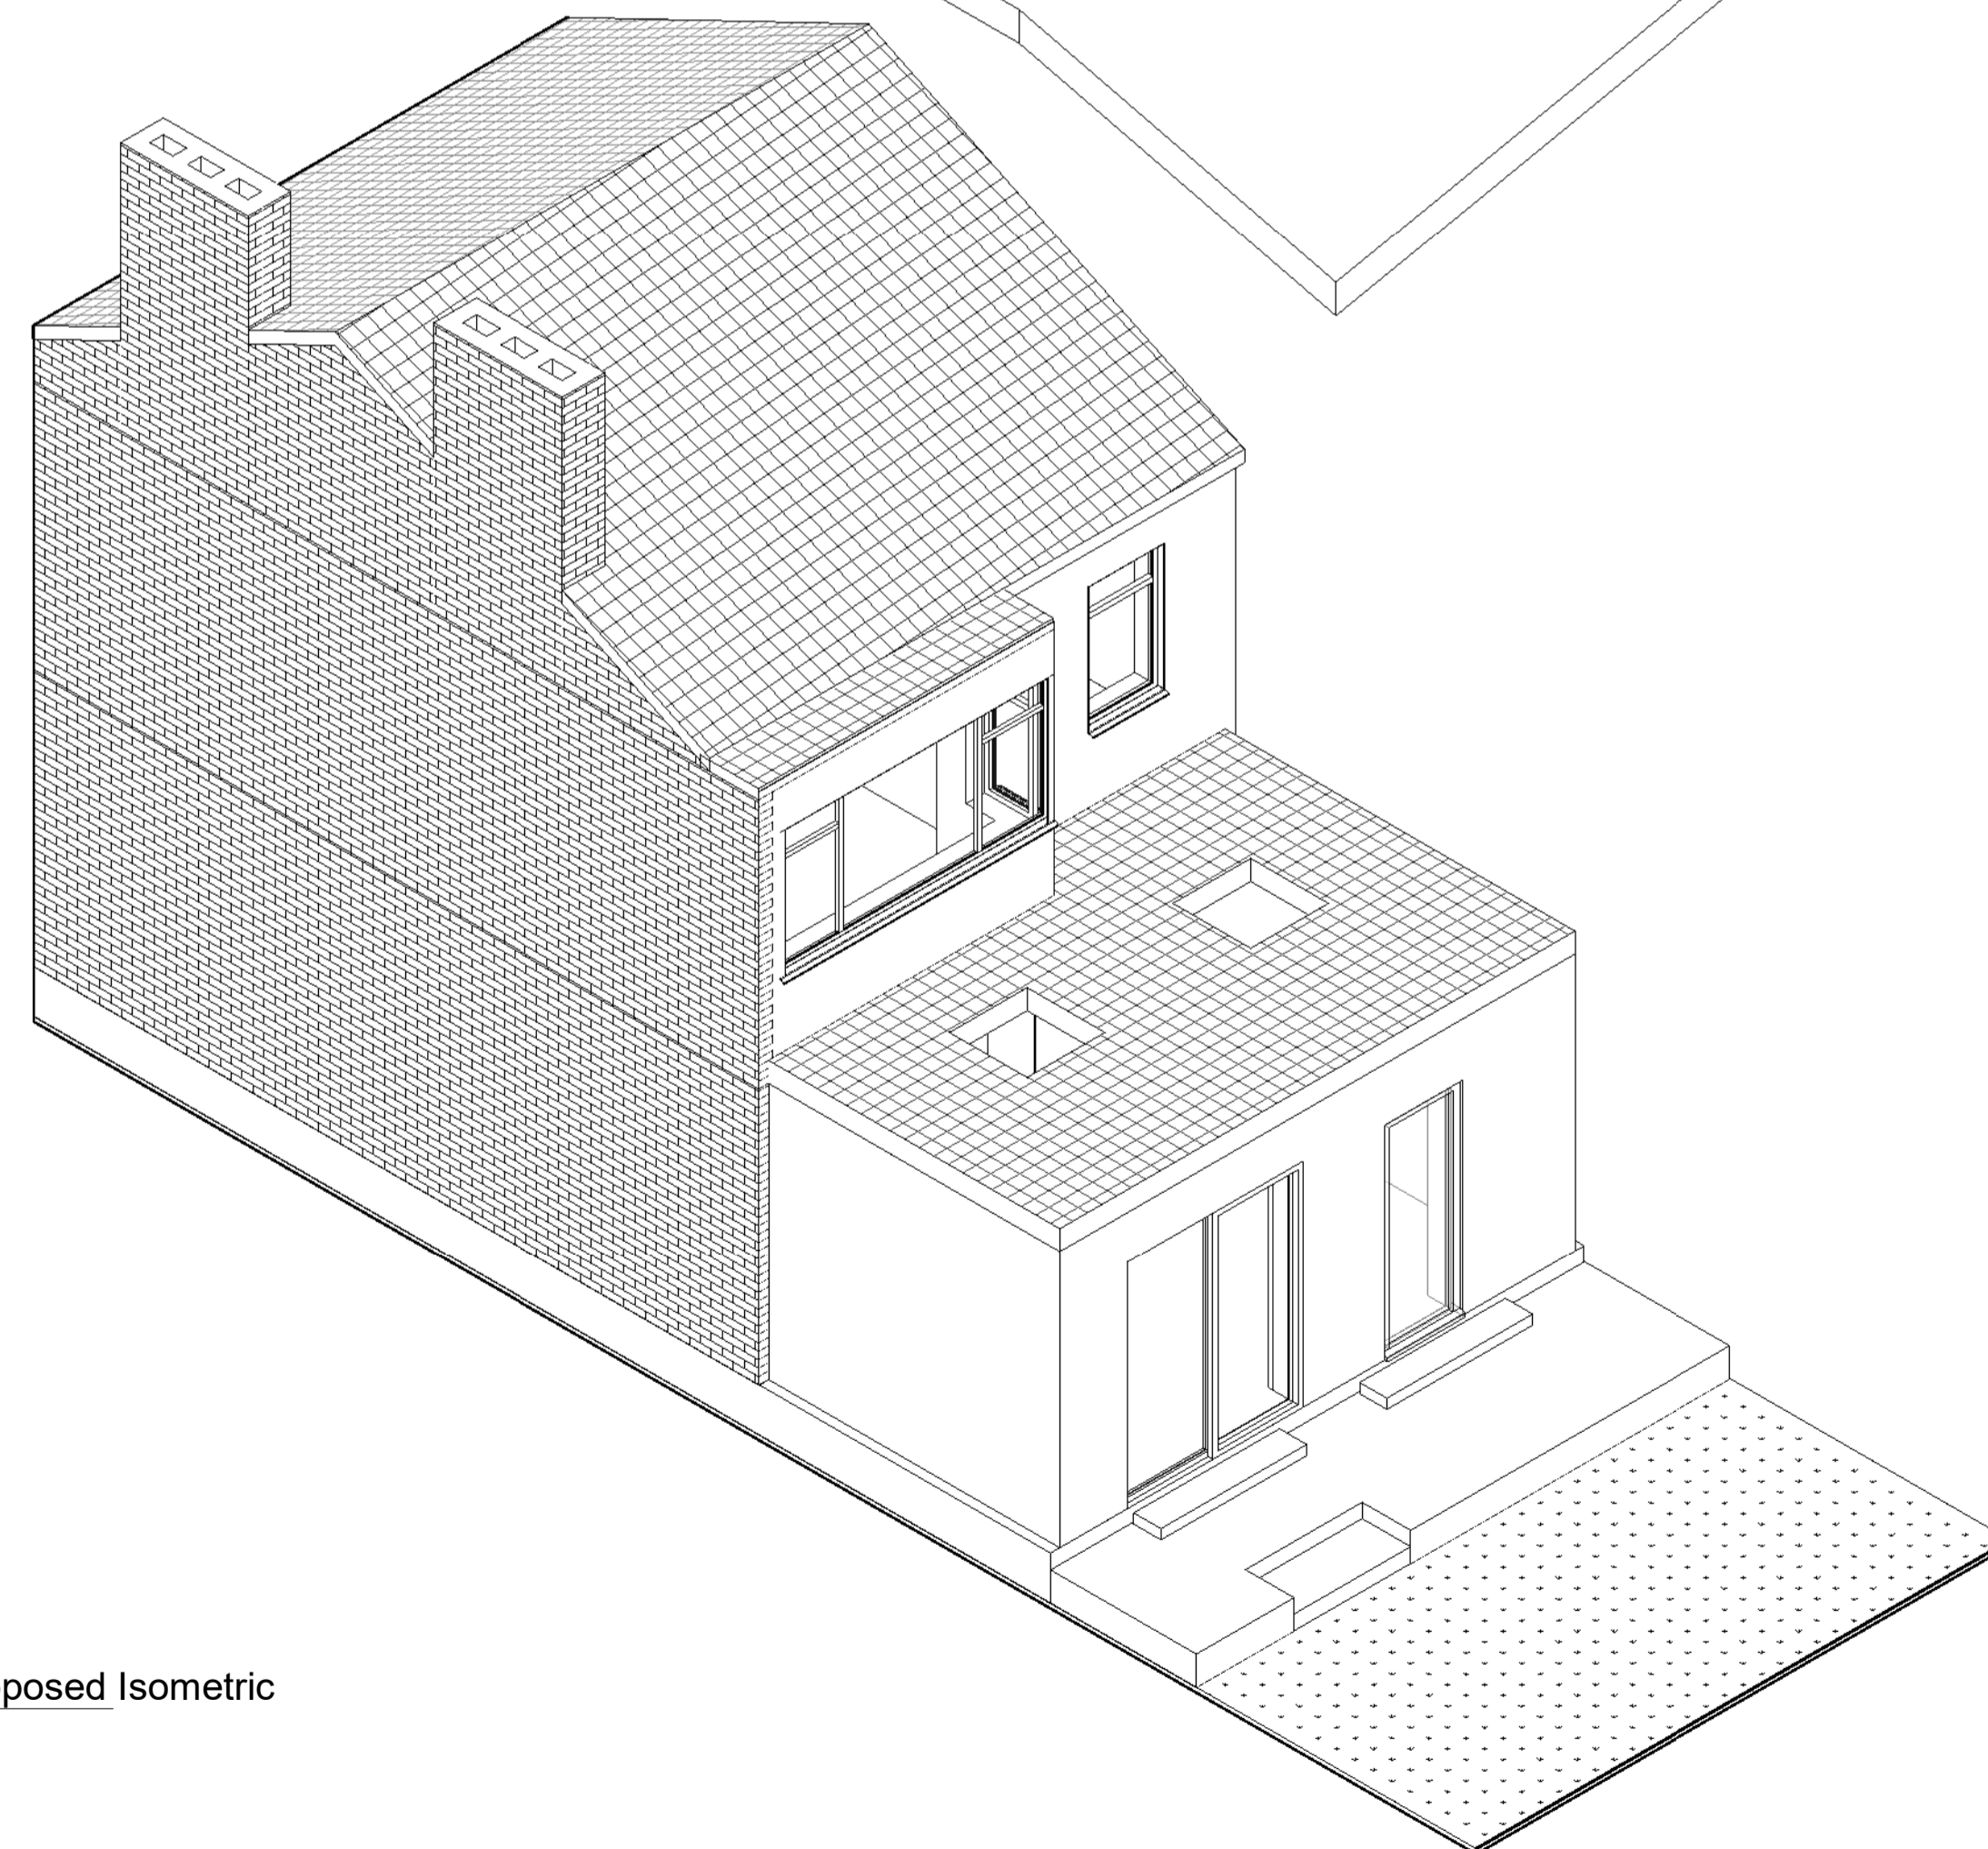

4 Rear Proposed Isometric

0 2 4 6 8 10m  
VISUAL SCALE 1:100@A1

1. All dimensions in millimeters unless otherwise specified.
2. The contractor to check all dimensions, angles, drain runs and conditions on site before works commencement.

Rev	Date	Seq	BY	Description
02	29.04.2026	2		COMMENTS INCORPORATED
01	14.02.2026	1	MK	FOR PLANNING



22 Micklefield Way, Borehamwood, WD6 4LG  
office@mkcreative.me.uk

Client:  
Lukasz Kowalik

Project:  
46 Kenilworth Gardens, Hayes,  
UB4 0AY

Drawing area:

Drawing Title:  
ISOMETRIC VIEWS

Approved By: XX	Date: XX.XX.XXXX
Checked By: XX	Scale:
Drawn By: XX	Size: A1

Status:  
FOR PLANNING

Drawing No. 46 KENILWORTH - 009	Rev. 02
------------------------------------	------------