


1 Ground Floor - Proposed
1 : 50



2 First Floor - Proposed
1 : 50

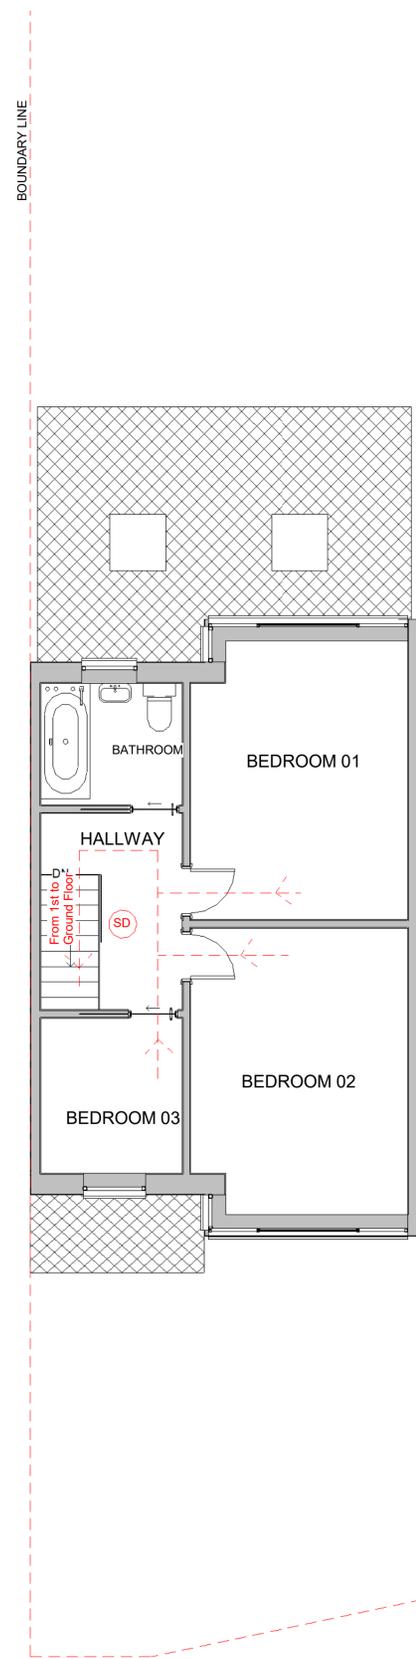

Note:

Fire Safety information shown only indicatively. The exact design to be confirmed by the contractor as CDP (Contractor Design Portion) and approved by Building Control

1. All dimensions in millimeters unless otherwise specified.
2. The contractor to check all dimensions, angles, drain runs and conditions on site before works commencement.



- SD SMOKE DETECTOR
- HD HEAT DETECTOR
- FD MIN FD20 FIRE RATING DOOR
- ESCAPE ROUTING

Rev.	Date	Seq.	BY	Description
01	14.02.2026	1	MK	FOR PLANNING



22 Micklefield Way, Borehamwood, WD6 4LG
office@mkcreative.me.uk

Client:
Lukasz Kowalik

Project:
46 Kenilworth Gardens, Hayes,
UB4 0AY

Drawing area:

Drawing Title:
FIRE STRATEGY

Approved By: XX Date: XX.XX.XXXX

Checked By: XX Scale: 1 : 50

Drawn By: XX Size: A1

Status:
FOR PLANNING

Drawing No. 46 KENILWORTH - 010 Rev. 01