



GENERAL NOTES: THIS DRAWING IS TO BE READ IN CONJUNCTION WITH ALL STANDARD DETAILS & SPECIFICATIONS. ALL DIMENSIONS TO BE VERIFIED ON SITE. DO NOT SCALE FROM THIS DRAWING. ALL WORKS TO COMPLY WITH CURRENT BUILDING REGULATIONS.


NOTES

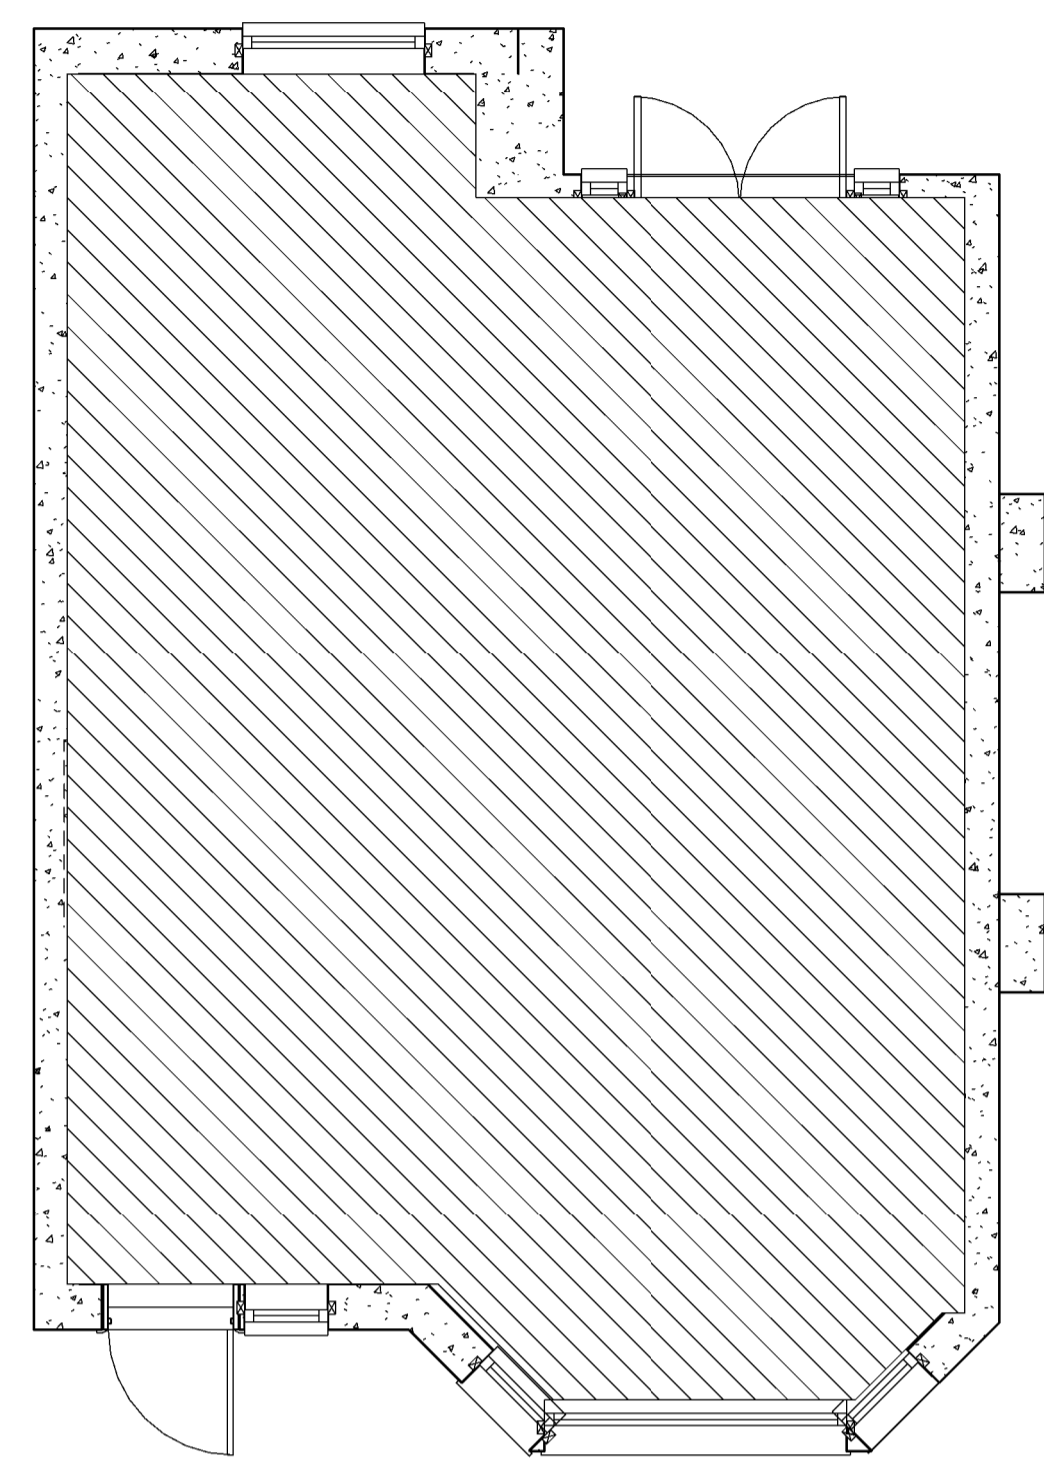

**1 Site Footprint - NTS**  
1 : 50

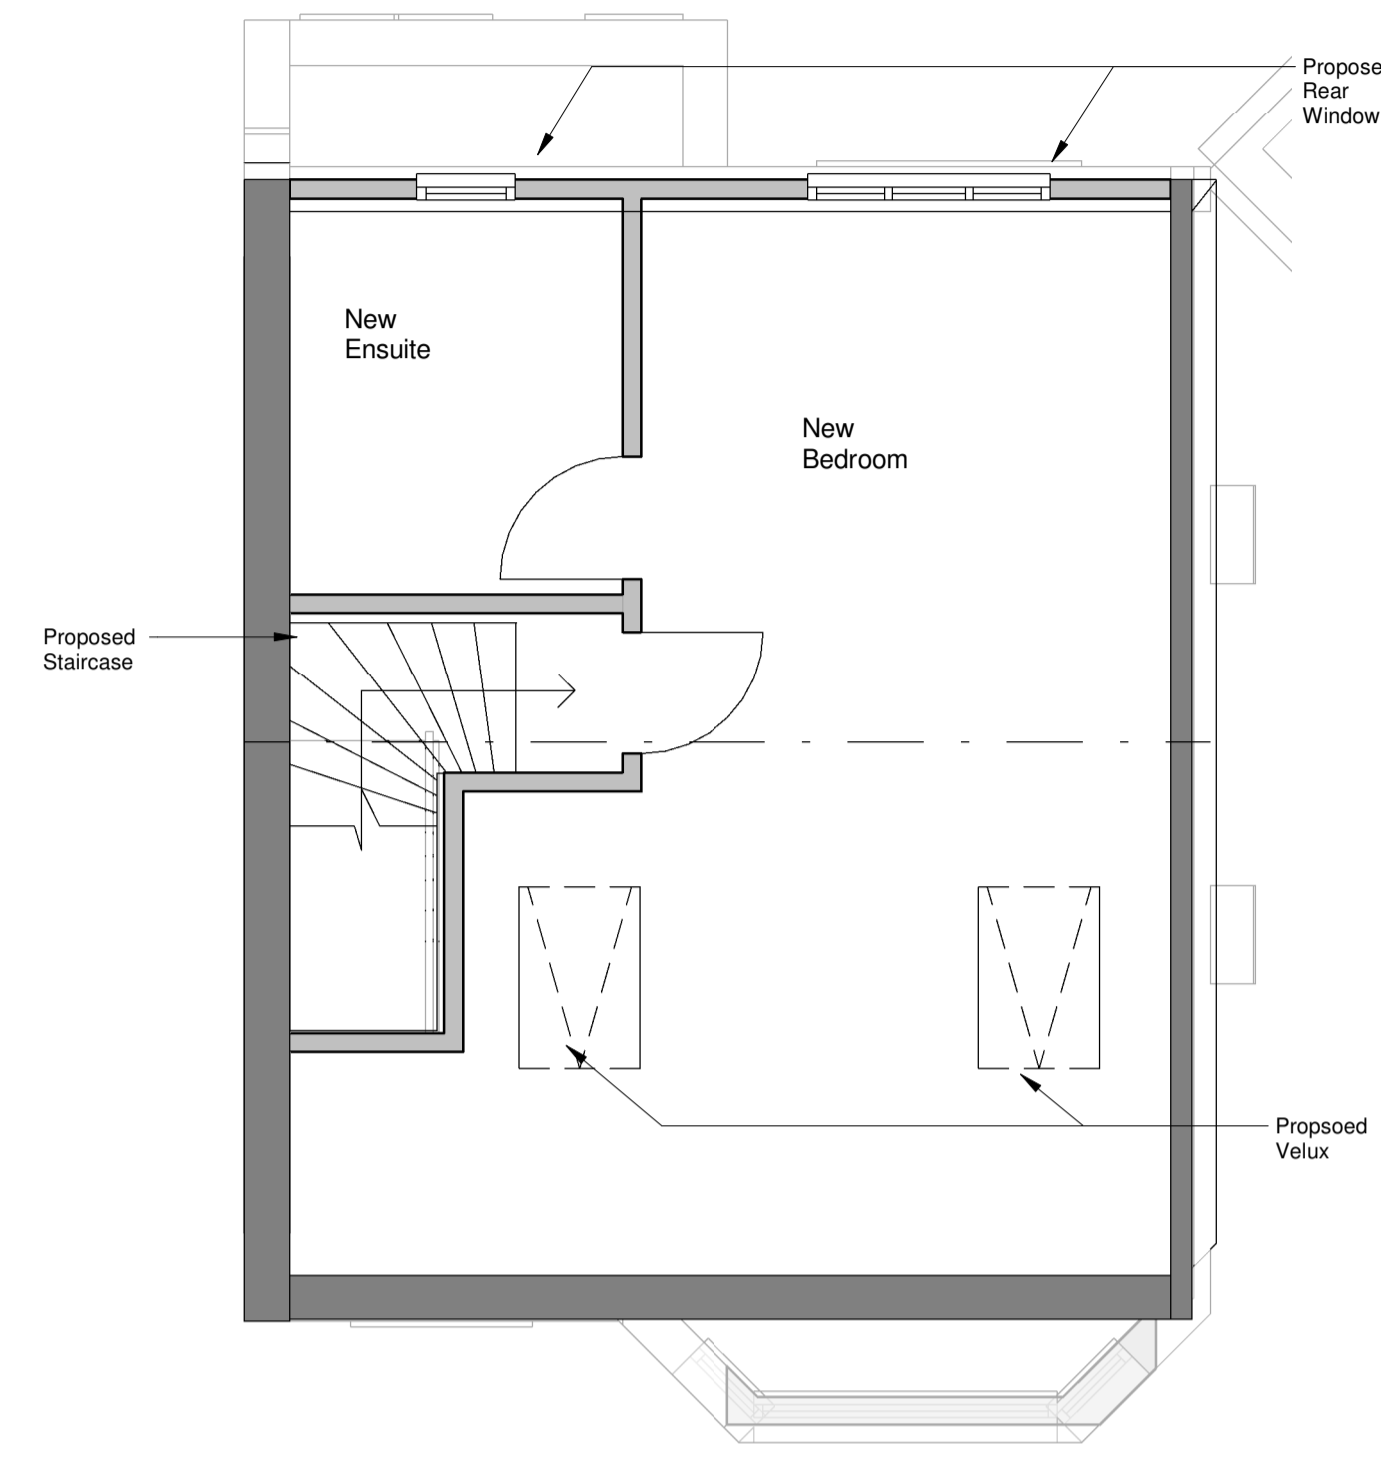

**2 Roof Level - NTS**  
1 : 50

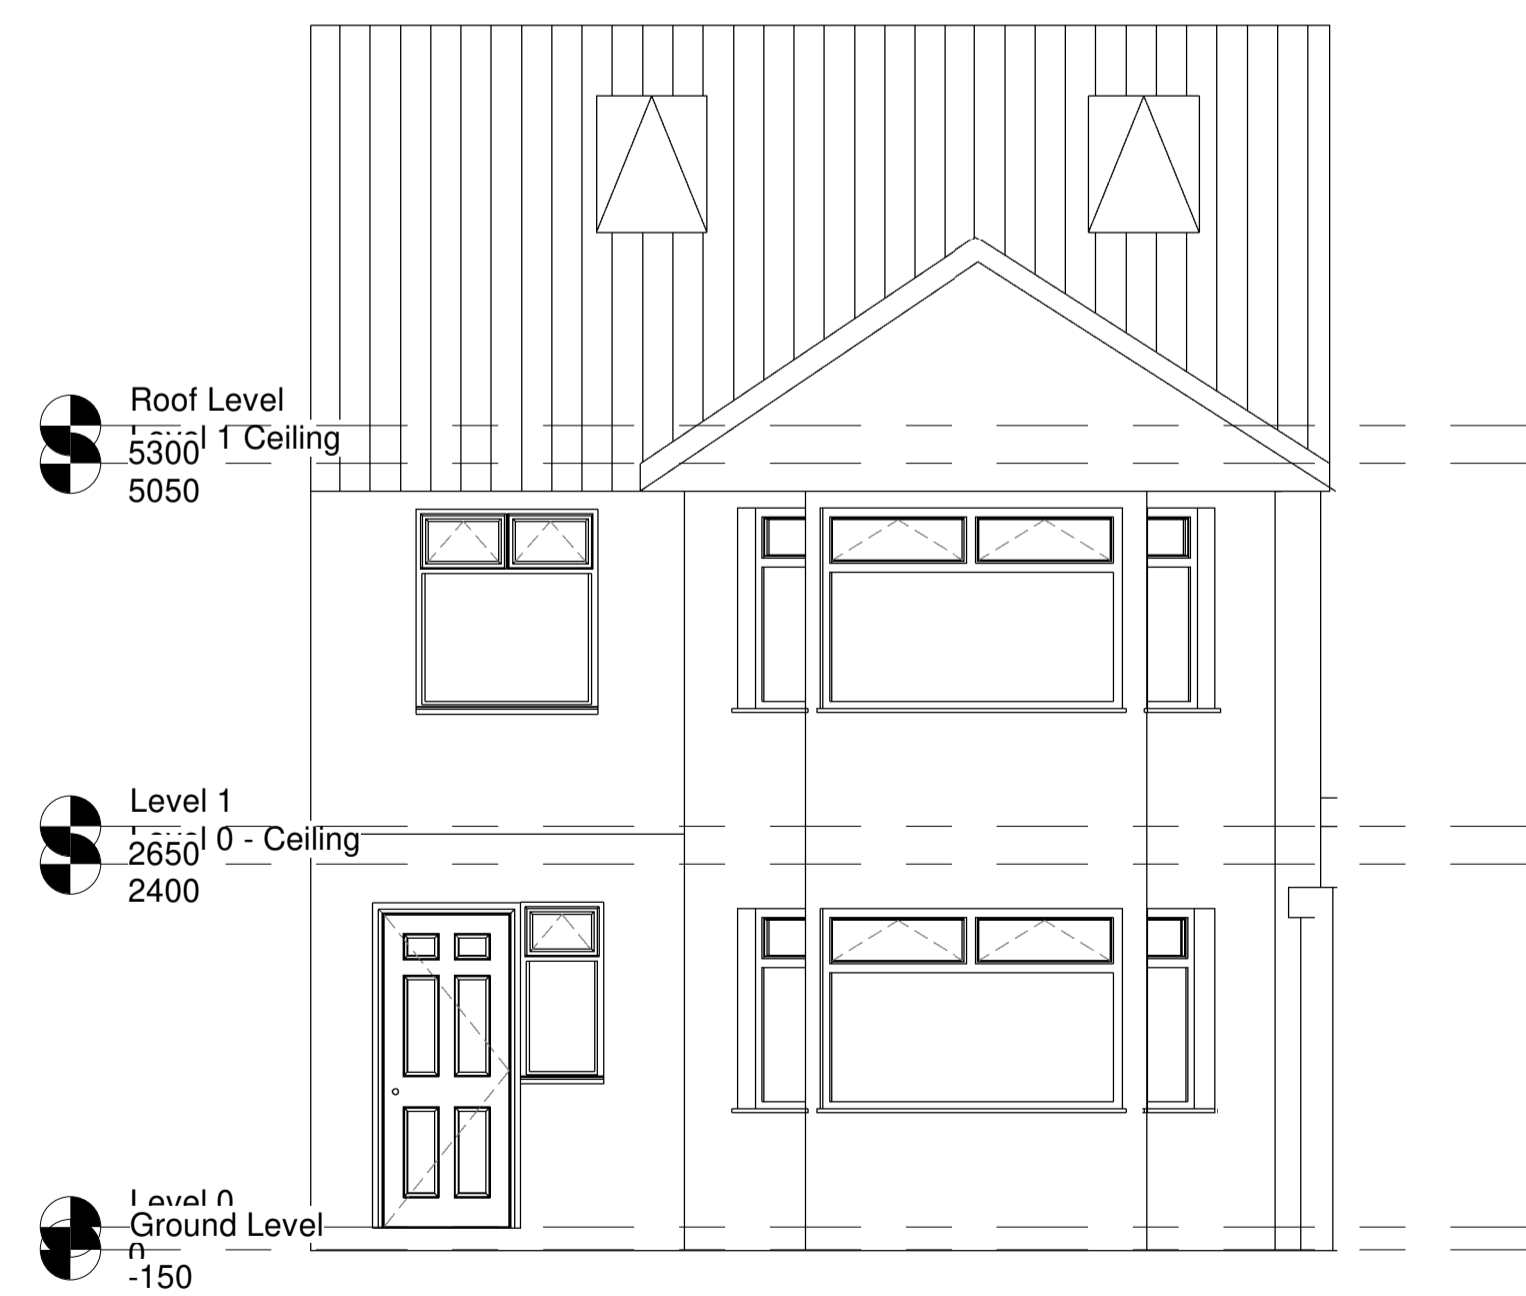

**3 Front Facing**  
1 : 50



**4 Rear Facing**  
1 : 50

Rev	Description	Date
1	DRAFT ISSUE	05/03/26

CODE	SUITABILITY DESCRIPTION
STATUS	PURPOSE OF ISSUE



PROJECT  
1 Aldridge Avenue, HA49JU

TITLE  
PROPOSED LOFT CONVERSION LAYOUT

CLIENT  
DANNY BUDWAL

DRAWN BY TS	CHECKED BY RB	DATE 05/03/25
SCALE (@ A1) NTS	PROJECT NUMBER 001	
DRAWING NUMBER P01	REV 1	