



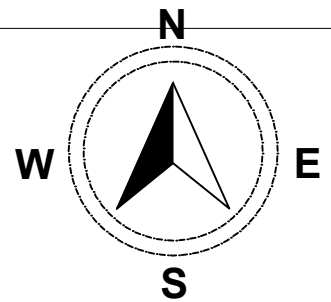

LEGEND

 SITE BOUNDARY FOR 27 THE AVENUE

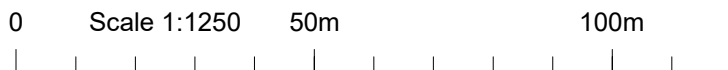

PROJECT
 27 THE AVENUE
 NORTHWOOD
 HA6 2NJ

DRAWING
 Location Plan

Drawn By : DM	Date : 19.02.2026
Approved By	Scale : 1:1250 @ A4
Drawing No. 6349/PL/LP	Rev.

**SEABROOK
 ARCHITECTS**

CHARTERED ARCHITECTS

Unit 17, Chiltern Court, Ashridge Road, Chesham,
 Bucks, HP5 2PX Tel: 01494 778918
 e-mail: info@gsparchitects.co.uk