


Location Plan

Site Address: 224, Northwood Road, Harefield, UB9 6PT

Date Produced: 23-Feb-2026

Scale: 1:2500 @A4

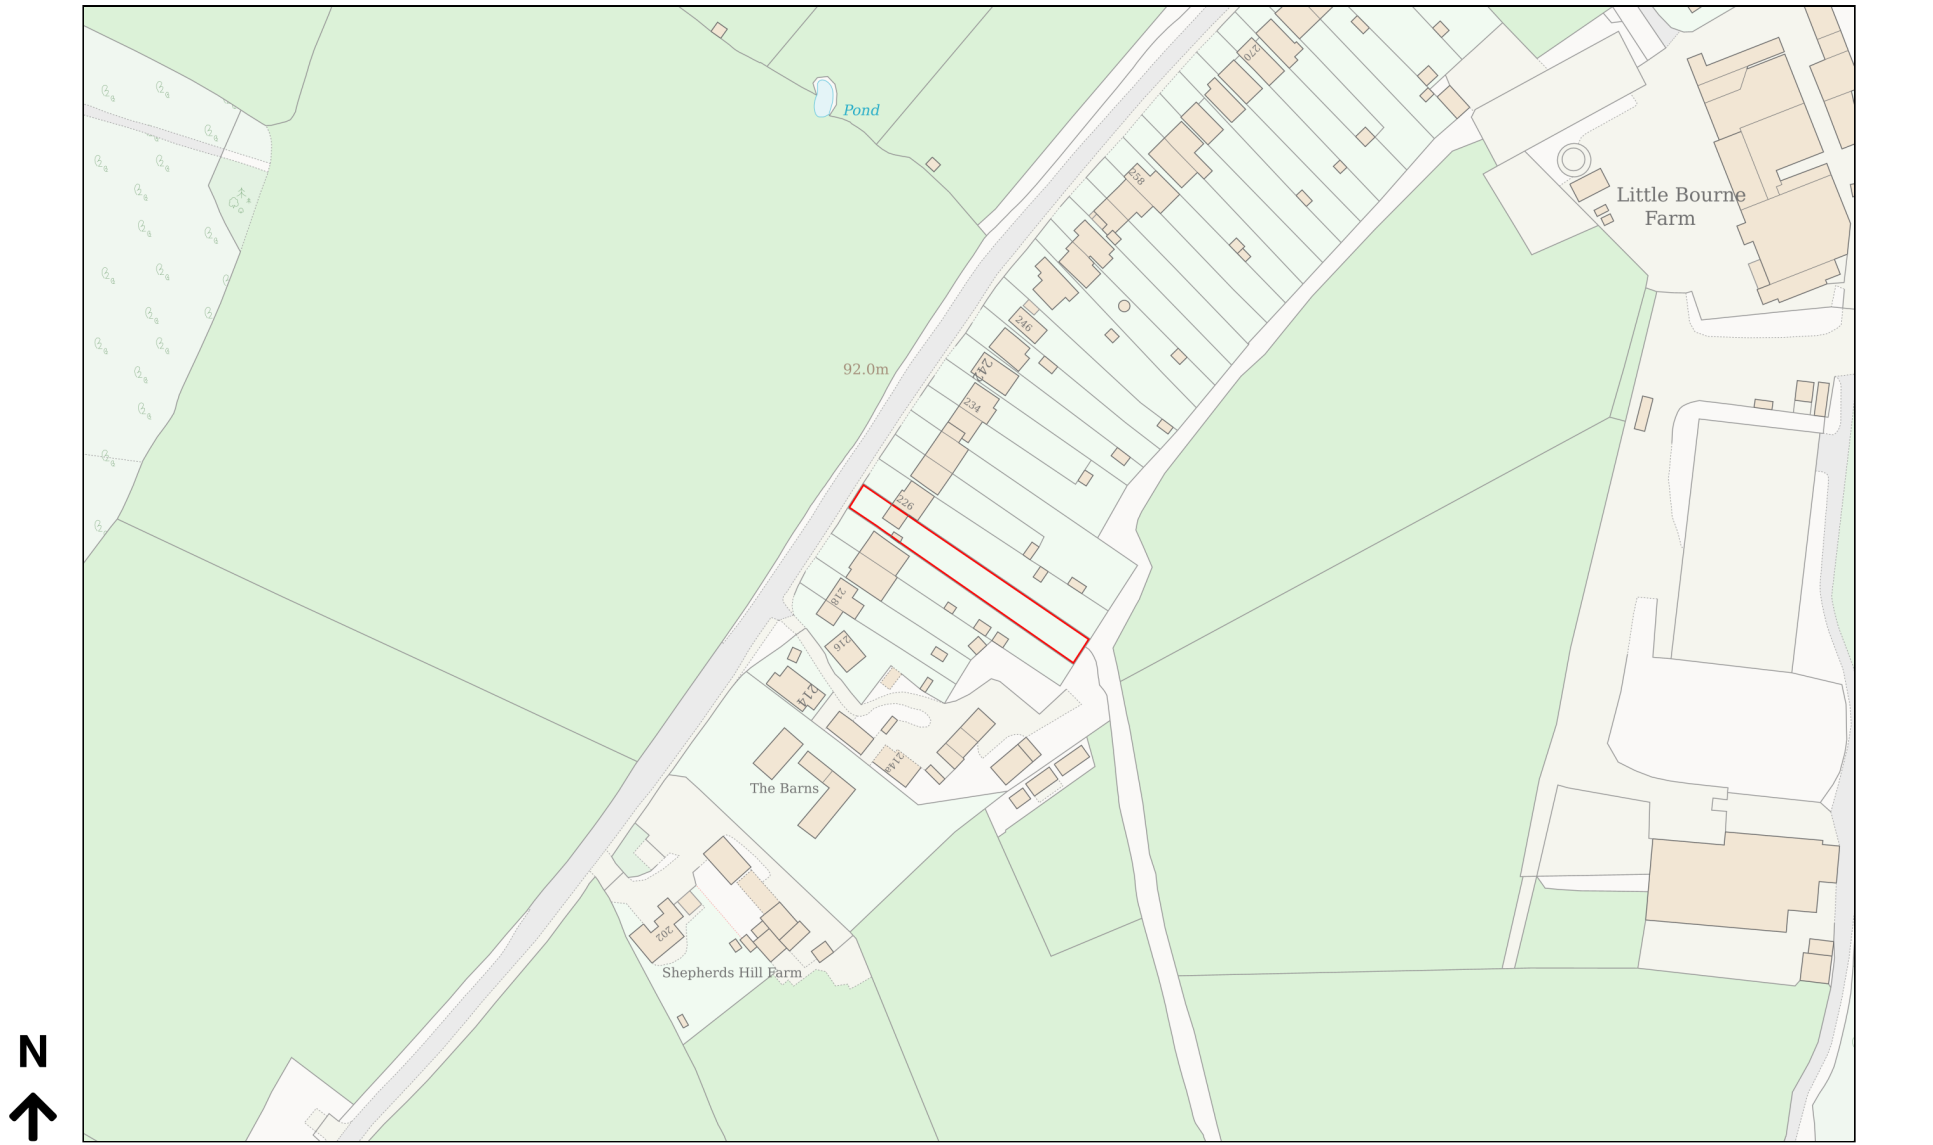

Planning Portal Reference: PP-14728731v1