


Project address: 159 West End Road, Ruislip, HA4 6LA

Location plan

Scale 1:1250

adara

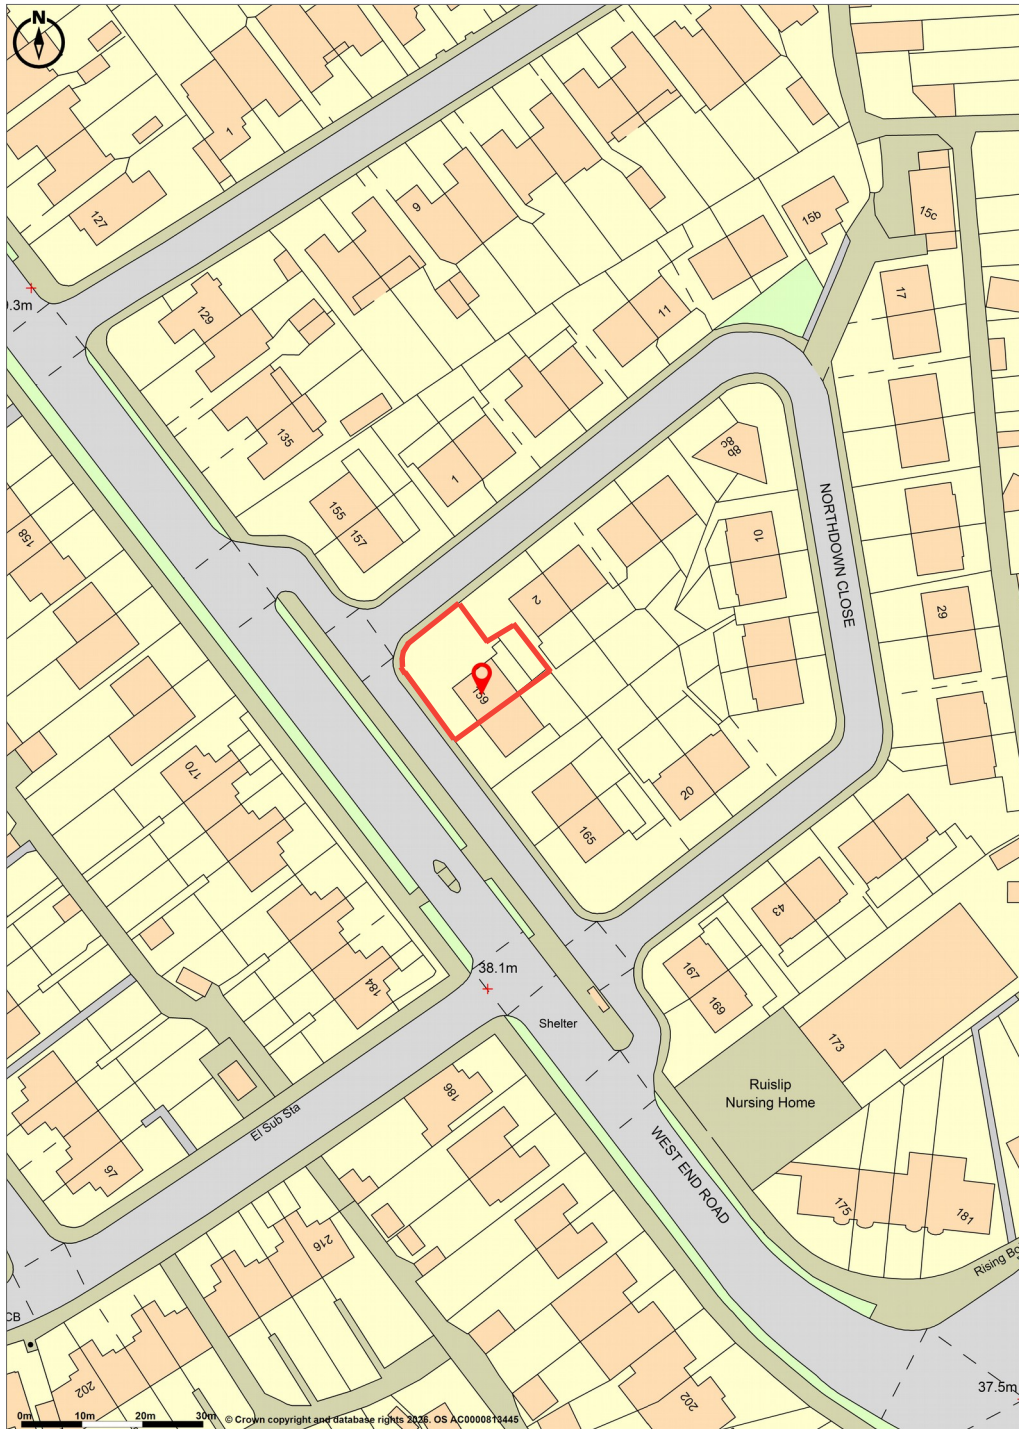

Promap
LANDMARK INFORMATION

© Crown Copyright and database rights 2026. OS AC0000813445
Plotted Scale - 1:1250. Paper Size - A4