




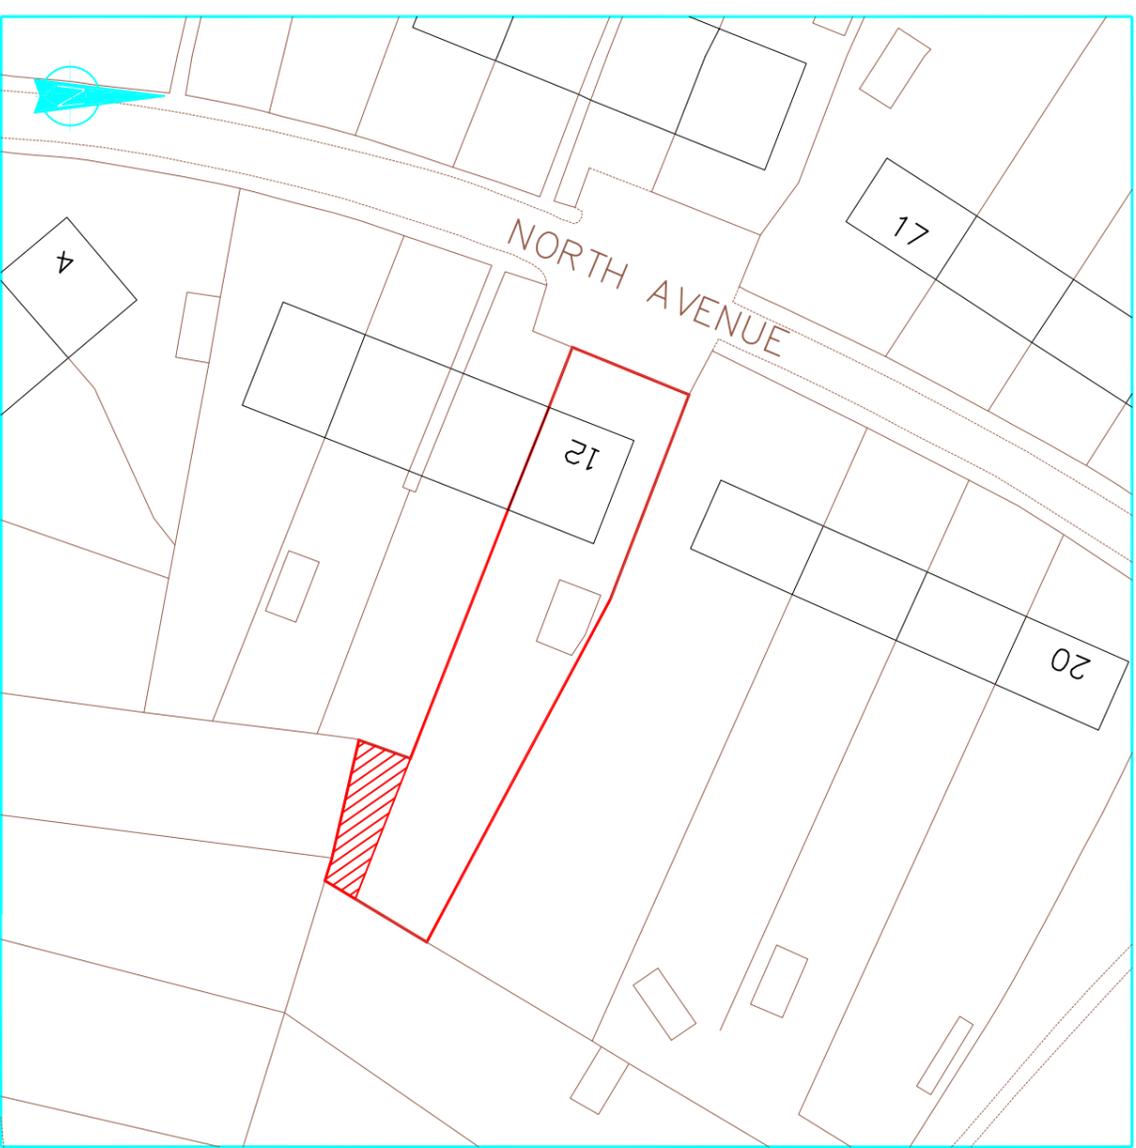

Location Plan 1:1250

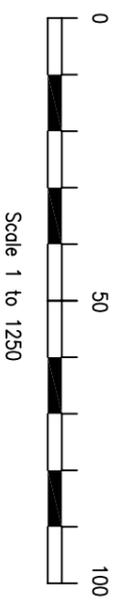

Block Plan 1:500

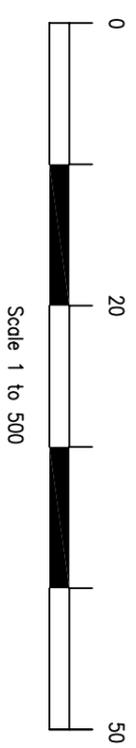

These drawings should be approved by local Authority

No dimensions to be scaled from this drawing. All dimensions to be checked on site. This drawing is copyright and should not be reproduced without permission of the Architects.

client: **S. Singh**

project: **12 North Avenue
Hayes
UB3 2JE**

drawing:

Location & Block Plans

scale: As Shown date: Feb 2026 drawn:

01 / 05

rev: