


Uxbridge Royal Naval Association


Rear Garden

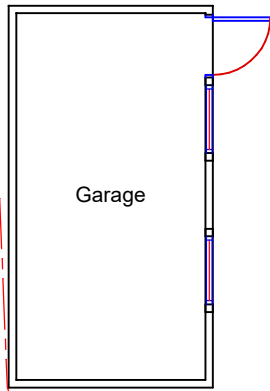

Garage


15 Granville Road

Shared Driveway

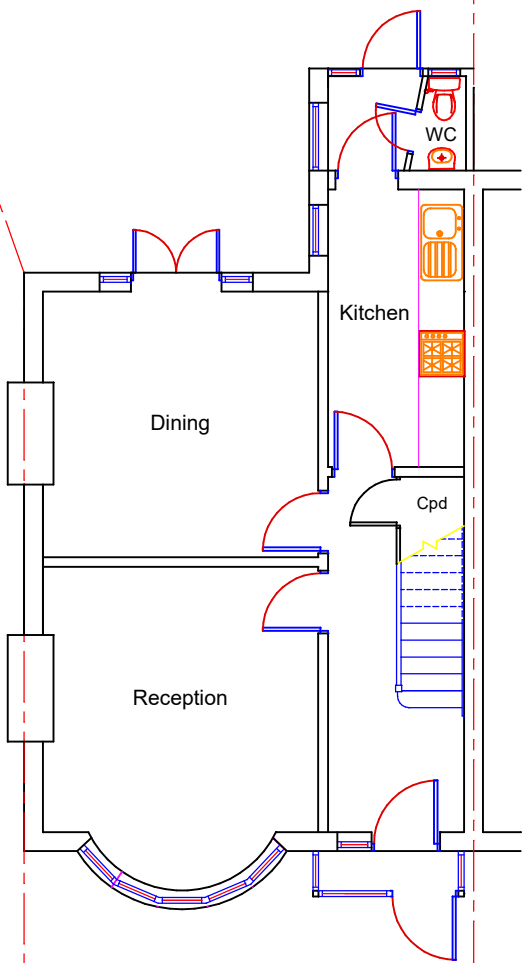

19 Granville Road

Existing Block Plan

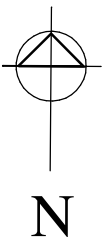


Uxbridge Royal Naval Association

Rear Garden

15 Granville Road

Shared Driveway

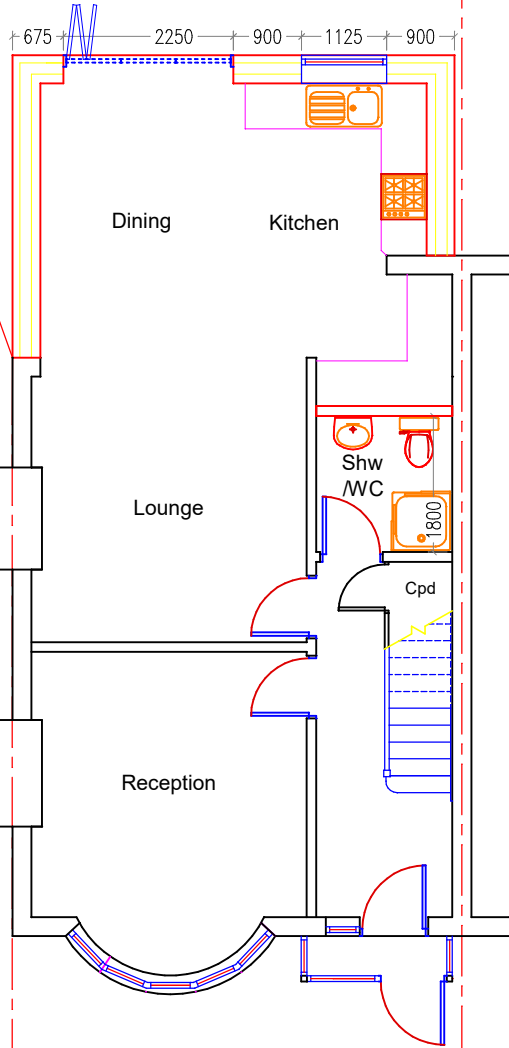

19 Granville Road

Proposed Block Plan

0 1m 2m 3m 4m 5m 6m

Scale 1:100

Client MS NATASHA KOROLUK.		Site 17 GRANVILLE ROAD, UXBRIDGE, MIDDLESEX, UB10 9AD.		
Project SINGLE STOREY REAR EXTENSION.		Title EXISTING AND PROPOSED B L O C K P L A N S .		
Scale 1:100 @ A2	Date 24/07/2026	Drawn by SSC	Drg. No 17GRANVILLE/PR2	Revision 0