



Shelter Elevations
EXISTING


Side View

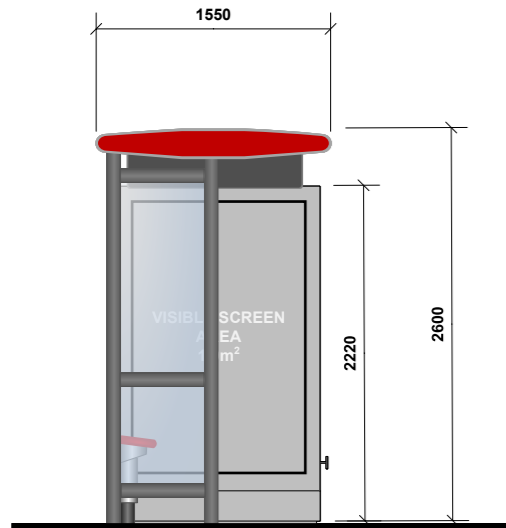




Roadside View

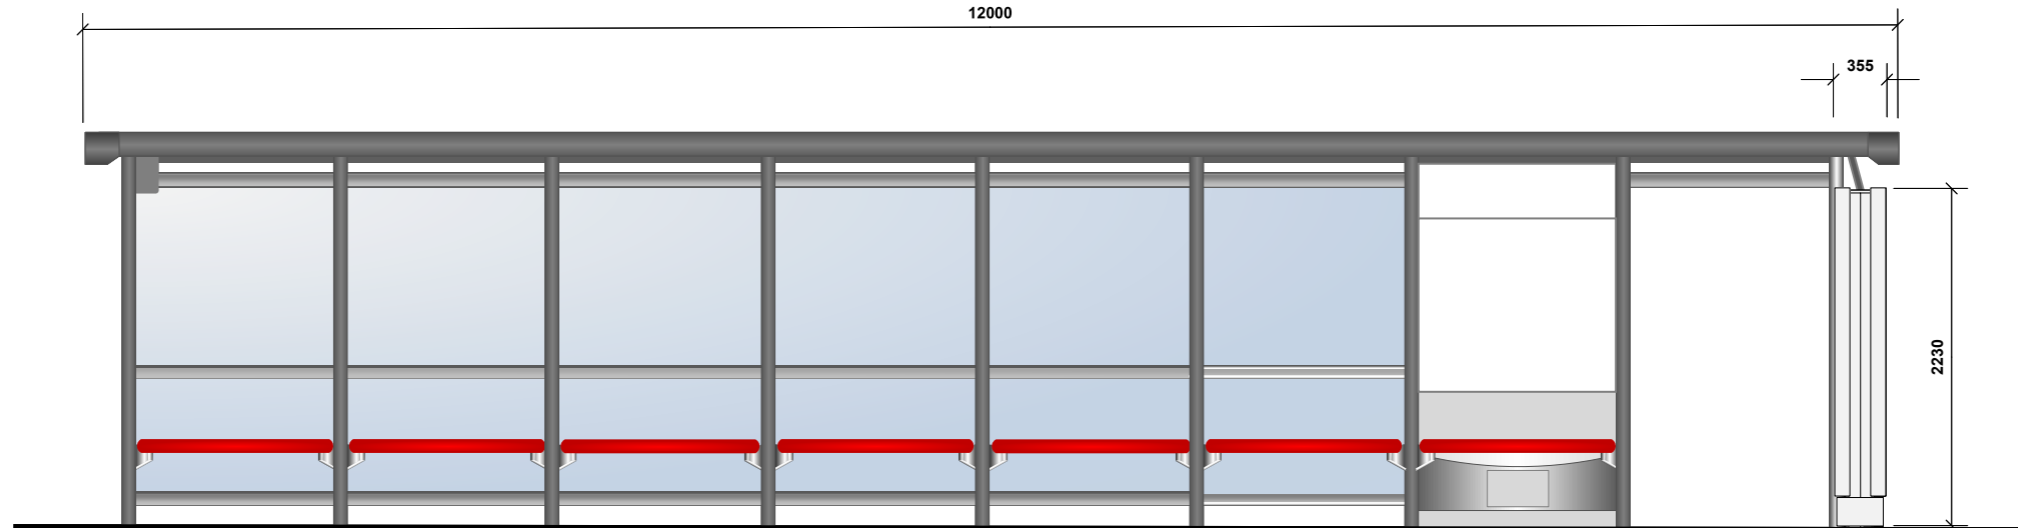

Side View

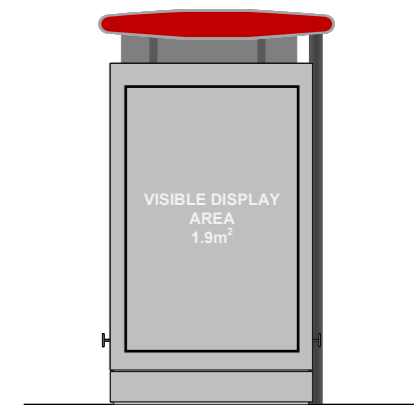

PROPOSED

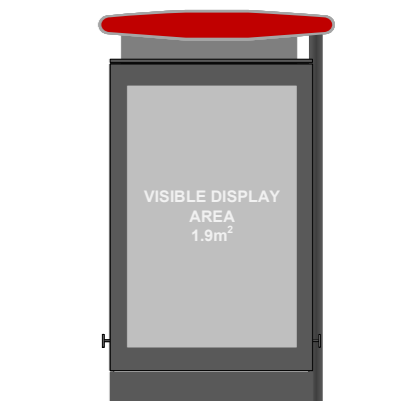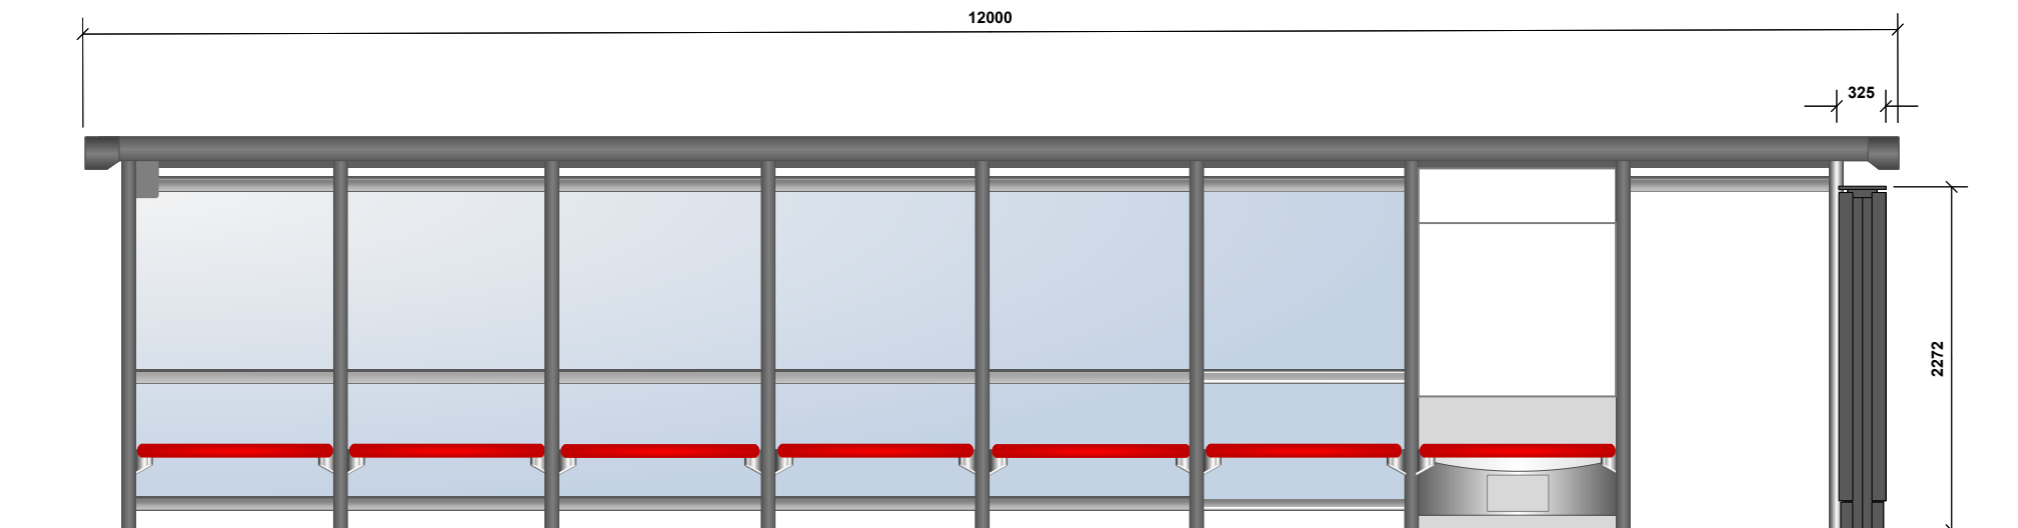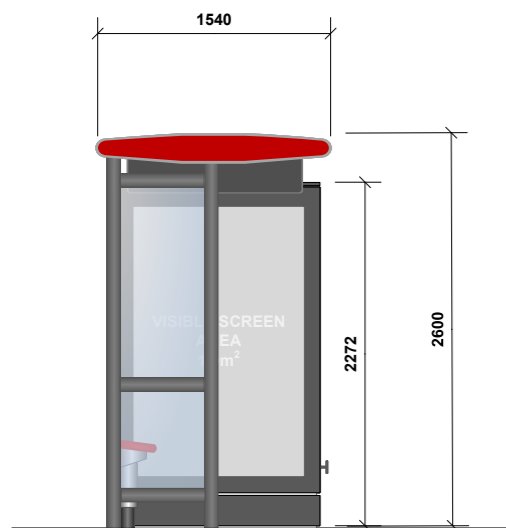

Do not scale drawing. Contractor to check dimensions on site. Drawing is copyright and not to be reproduced or copied without the permission of the author

Copyright of JCDecaux ©

JOB Various
 CLIENT Transport for London
 SCALE 1:50@ A3 Refer to scale frame
 DRAWING Existing and Proposed Elevations
 REFERENCE A02310/01 Rev B





Rendered Perspective Image

JOB	Various
CLIENT	Transport for London
SCALE	1:50@ A3 Refer to scale frame
DRAWING	Existing and Proposed Elevations
REFERENCE	A02310/01 Rev B