



BLOCK PLAN
SCALE 1:500

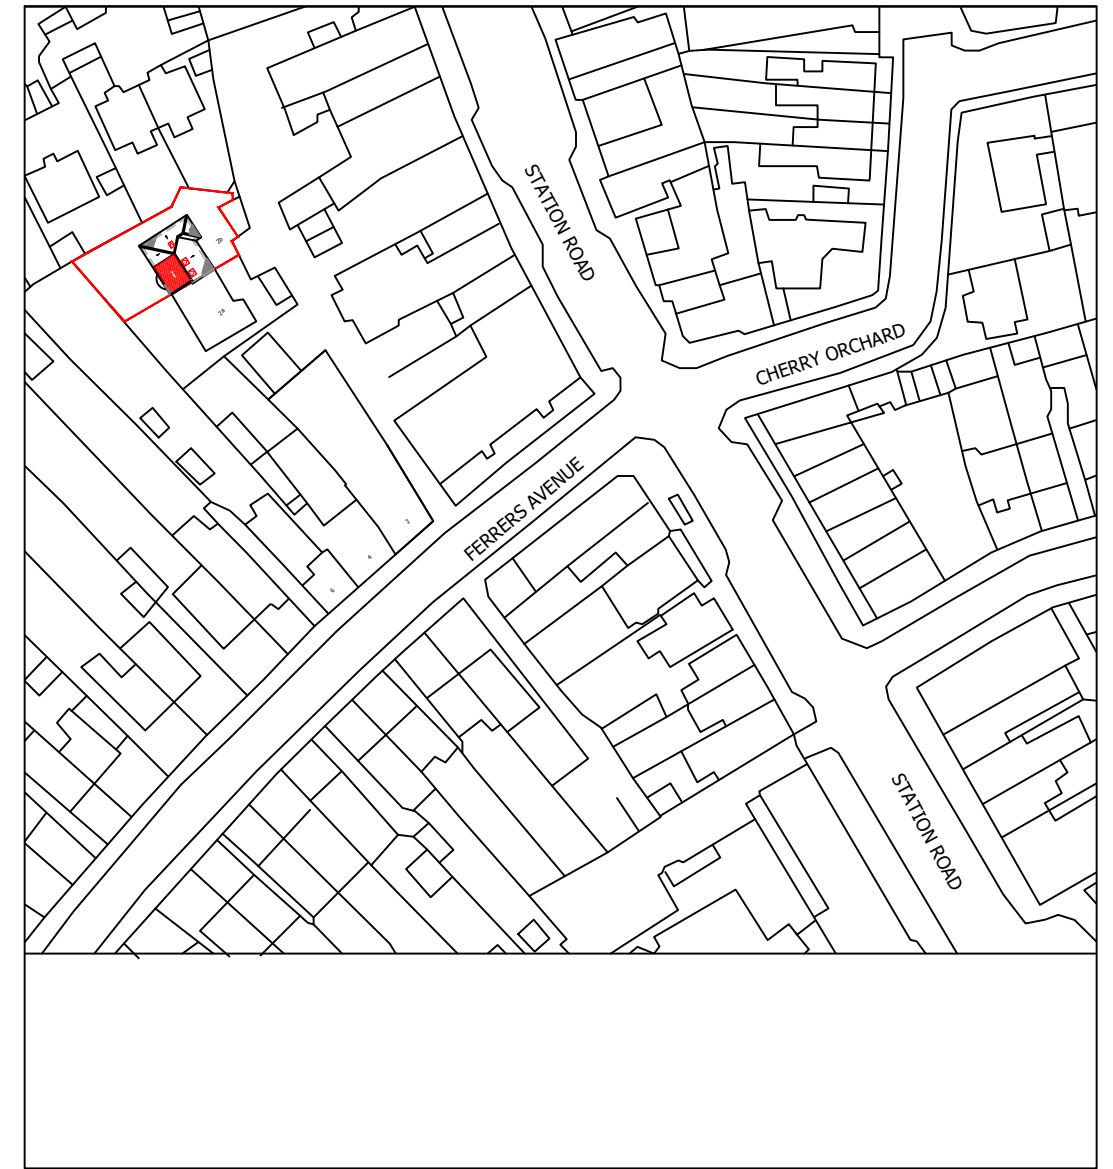

LOCATION PLAN
SCALE 1:1250

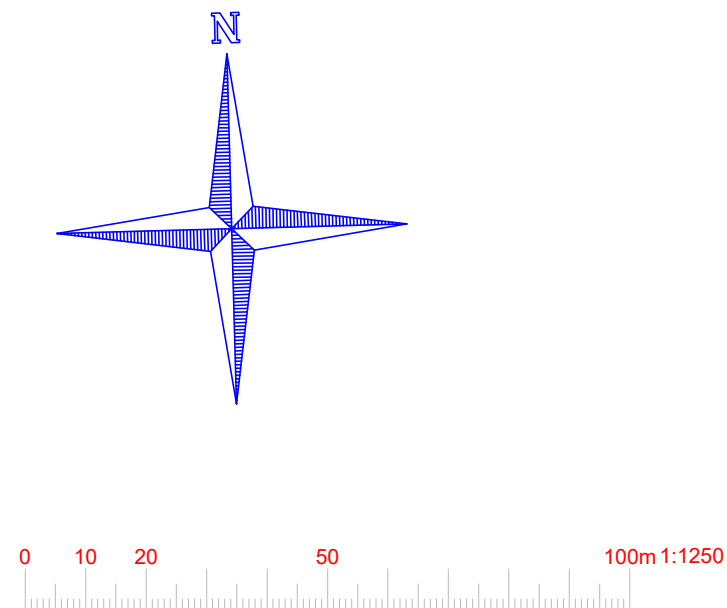

www.FastPlansUK.co.uk

Project: Loft Conversion with Dormer to Rear.

Address: 2b FERRERS AVENUE UB7 7AA

Scale: 1:500 @ A3

Dwg. no: A11

Drawn by: O.B.S

Date Drawn: 13-FEB-2026

For Drawings Tel: 020 3542 1777

E-mail: plans@FastPlansUK.co.uk