



FRONT IMAGE




REAR IMAGE



REAR IMAGE


- NOTES
- Dimensions are not to be scaled from this drawing by contractors. The contractor is requested to check all dimensions before the work started.
  - Report any discrepancies to the client or architect before undertaking the work described in the drawings.
  - Dimensions are approximate site dimensions and are to be verified by the contractor on site before any fabrication/site works i.e foundations etc occur
  - Contractor is responsible for all temporary propping to existing structure

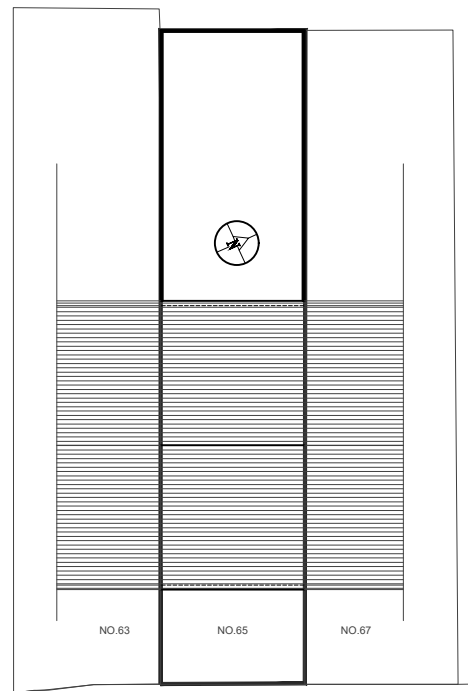

ST. DUNSTANS CLOSE

01 - EXISTING BLOCK PLAN

SCALE 1:250

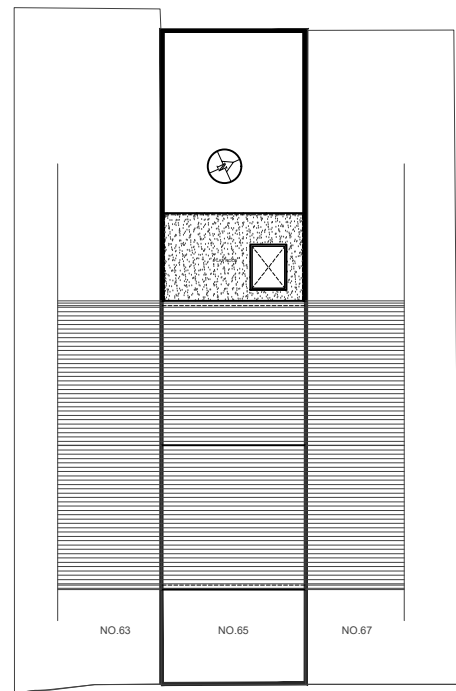

ST. DUNSTANS CLOSE

02 - PROPOSED BLOCK PLAN

SCALE 1:250



03 - OS MAP SCALE 1:1250

REVISIONS			
NO.	DESCRIPTION	DATE	BY

**LAWFULNESS  
CERTIFICATE**

DE ARCHITECTURAL CONSULT.LTD  
M: 07824773079, 07869580774  
E: design.endeavour@gmail.com

Project: 65 ST. DUNSTANS CLOSE  
HAYES, UB3 4LU

Title: OS MAP & BLOCK PLANS

Scale As shown@A3	Drawn IM/TA	Approved	Date MAR-26
Job No. DAC-464/26	Drawing No. PH-65SD-01	Rev.	-