



BLOCK PLAN
SCALE 1:500

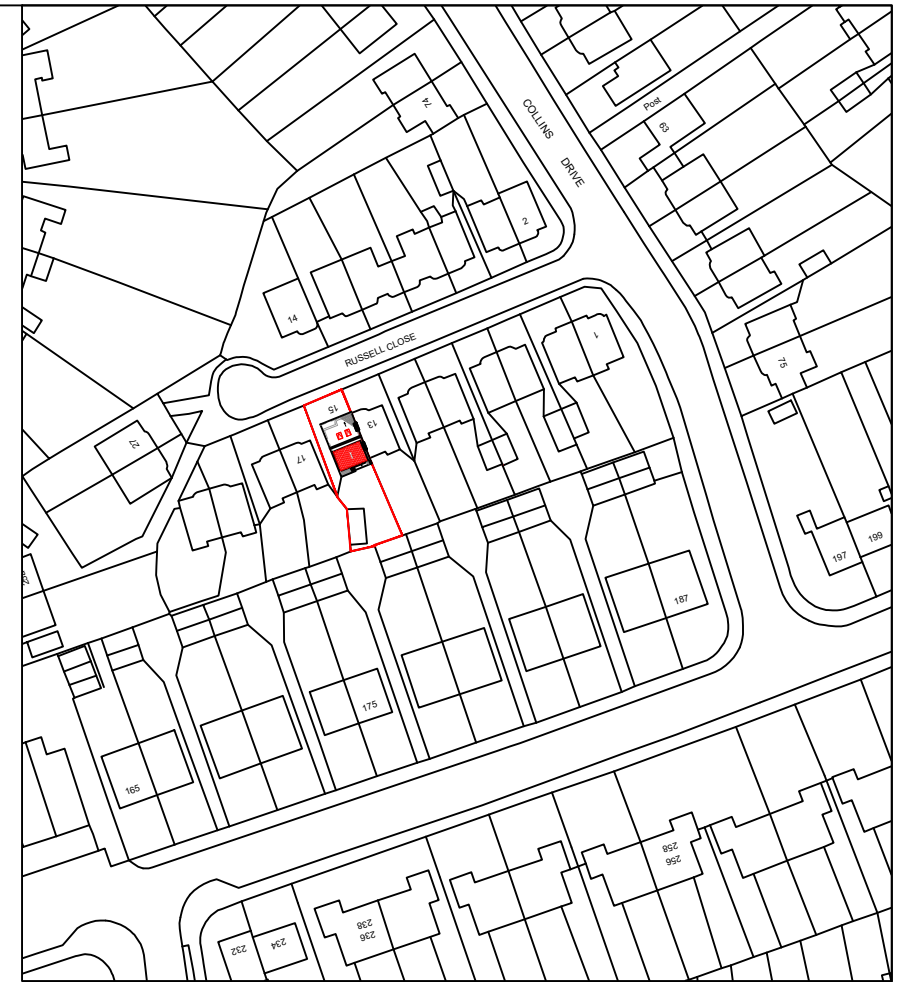

LOCATION PLAN
SCALE 1:1250

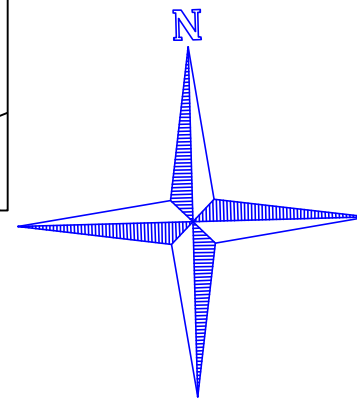

www.FastPlansUK.co.uk

Project: Loft Conversion with
Dormer to Rear.

Address:
15 RUSSELL CLOSE HA4 9EF

Scale: 1:500 @ A3

Dwg. no:
A09

Drawn by:
O.B.S

Date Drawn:
26-FEB-2026

For Drawings Tel: 0208 154 5569

E-mail: plans@FastPlansUK.co.uk