


# Location Plan

Site Address: 58, Queens Walk, Ruislip, HA4 0LU

Date Produced: 20-Mar-2026

Scale: 1:2500 @A4

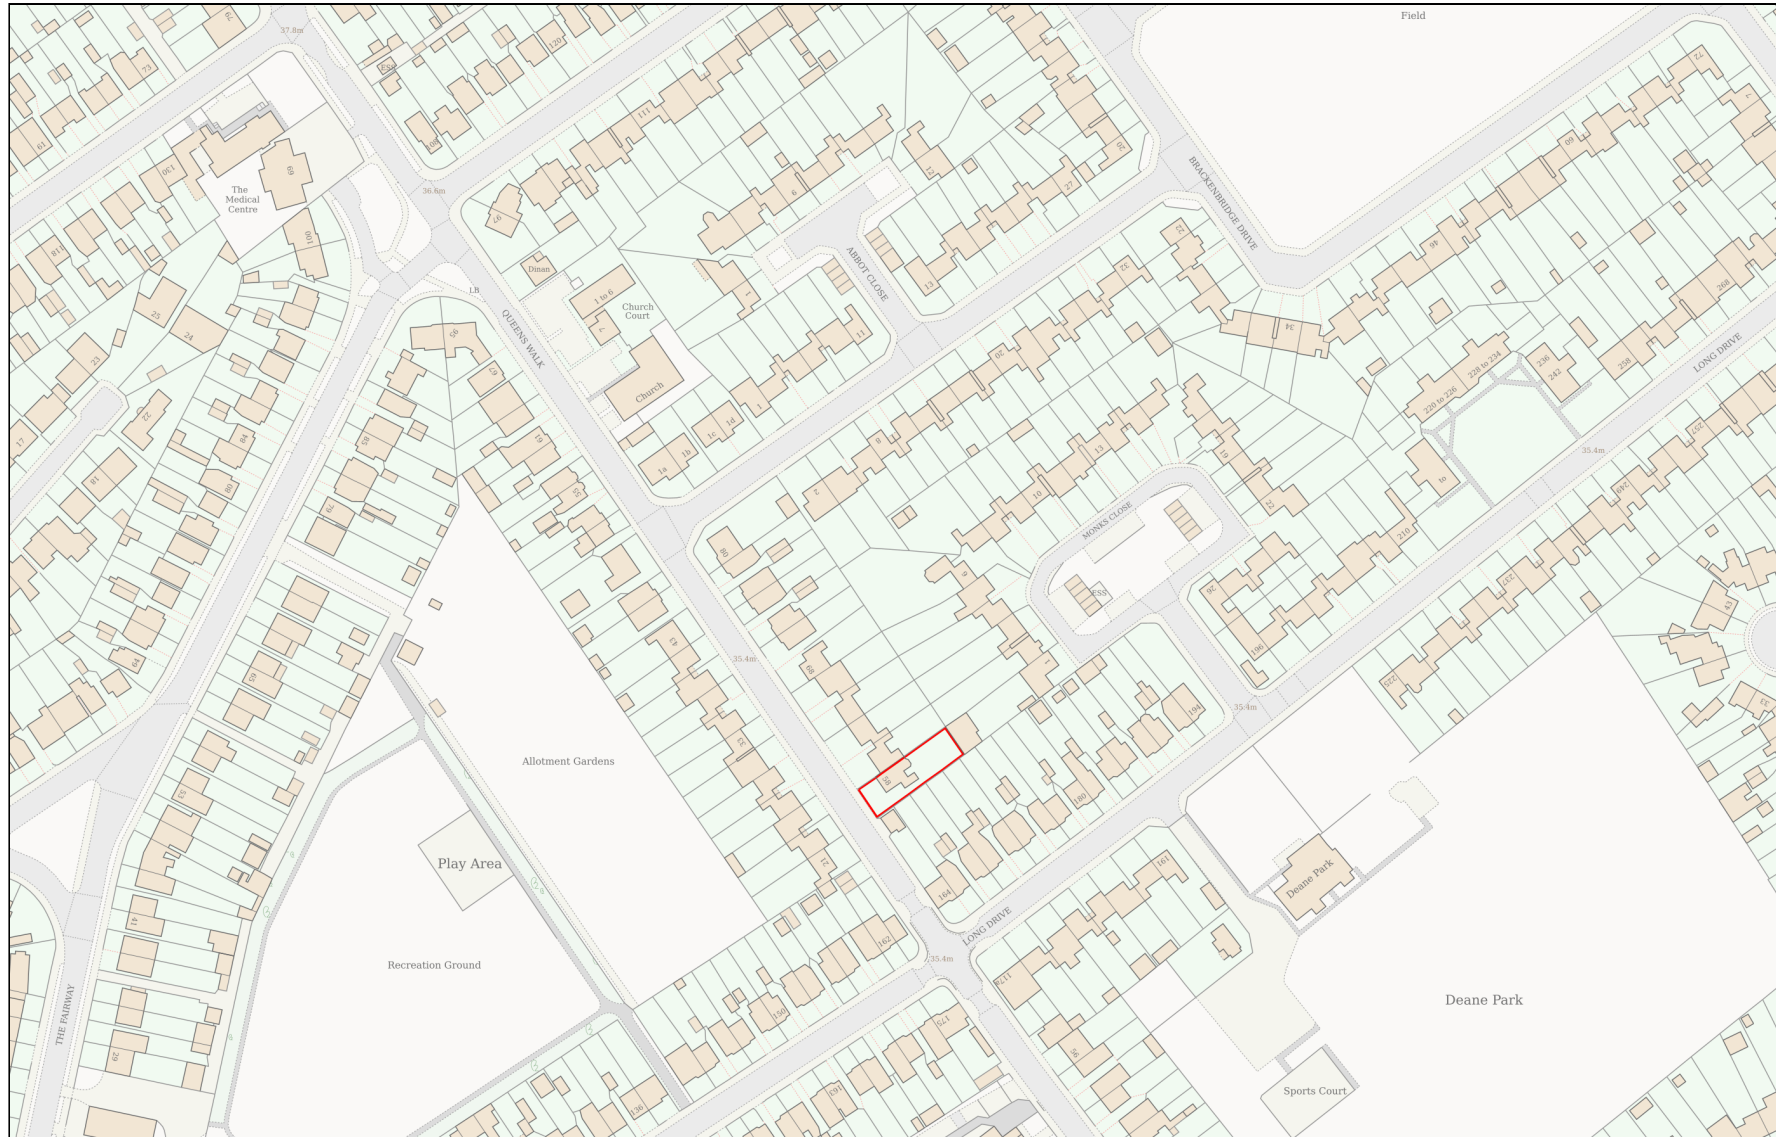

Planning Portal Reference: PP-14781122v1

