


# Location Plan

Site Address: 76, Whitehall Road, Uxbridge, UB8 2DQ

Date Produced: 20-Mar-2026

Scale: 1:1250 @A3

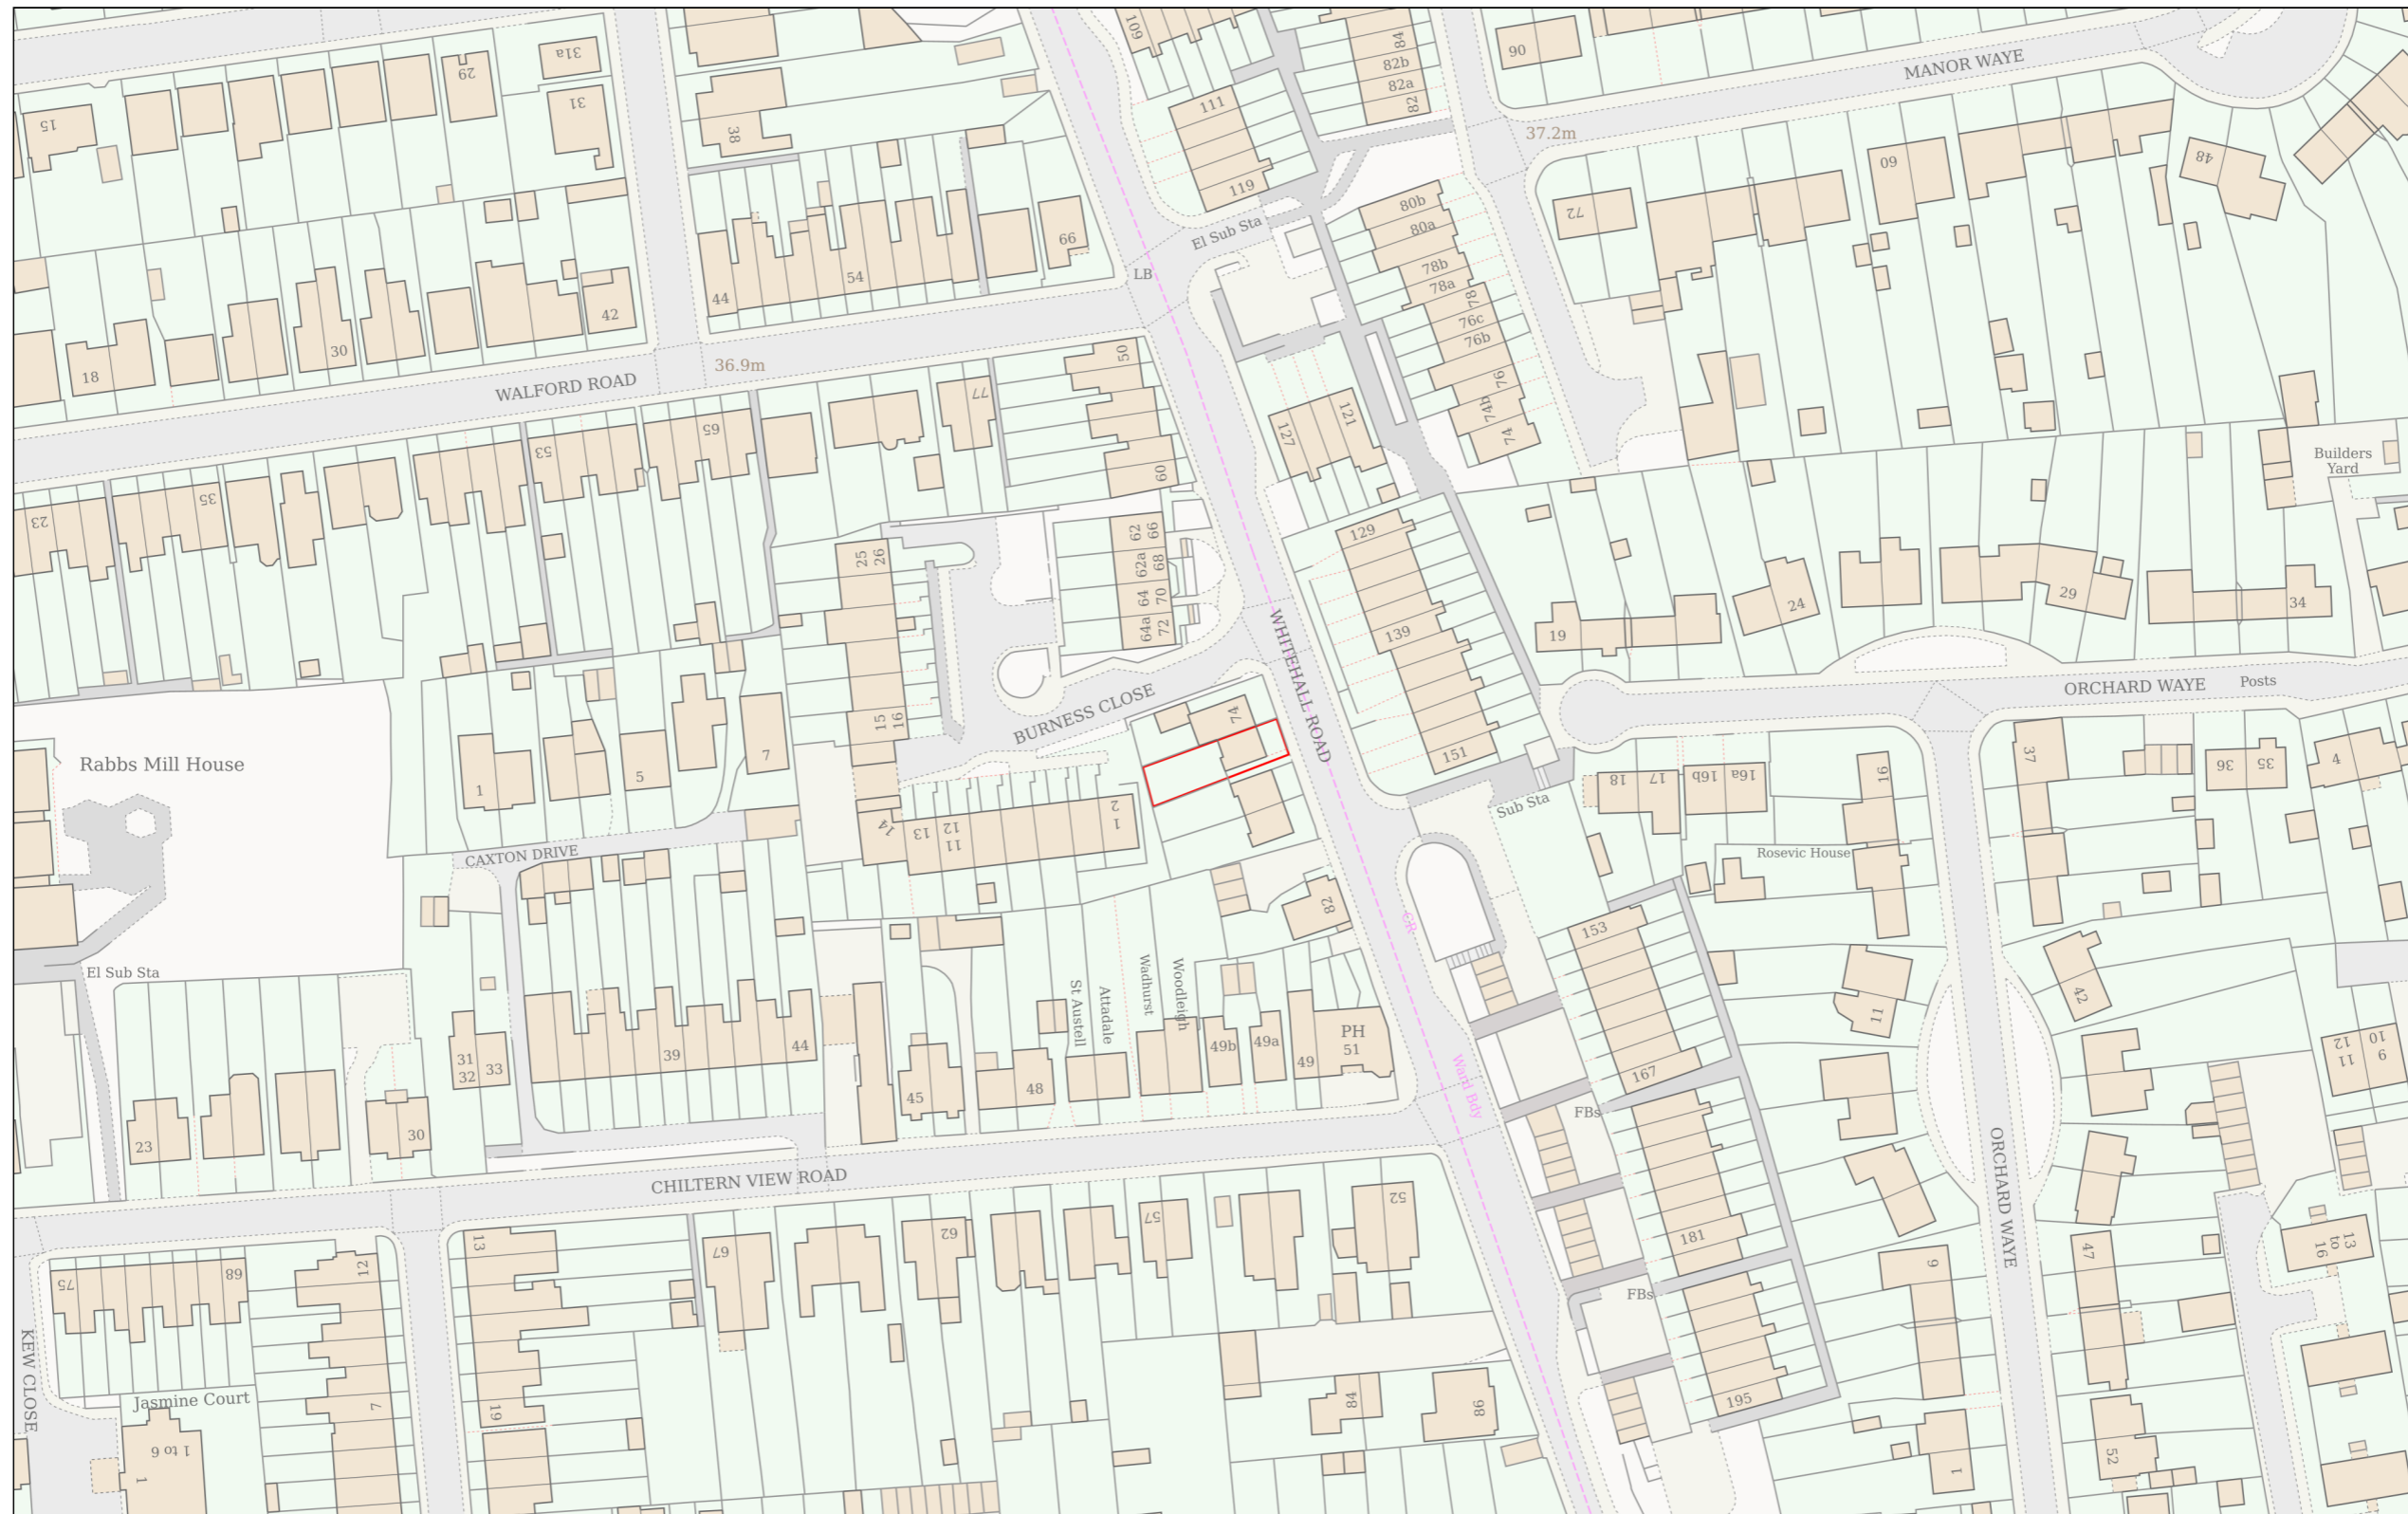

Planning Portal Reference: PP-14797226v1

