
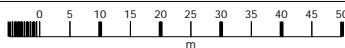


217b High Street, UB7 7GN

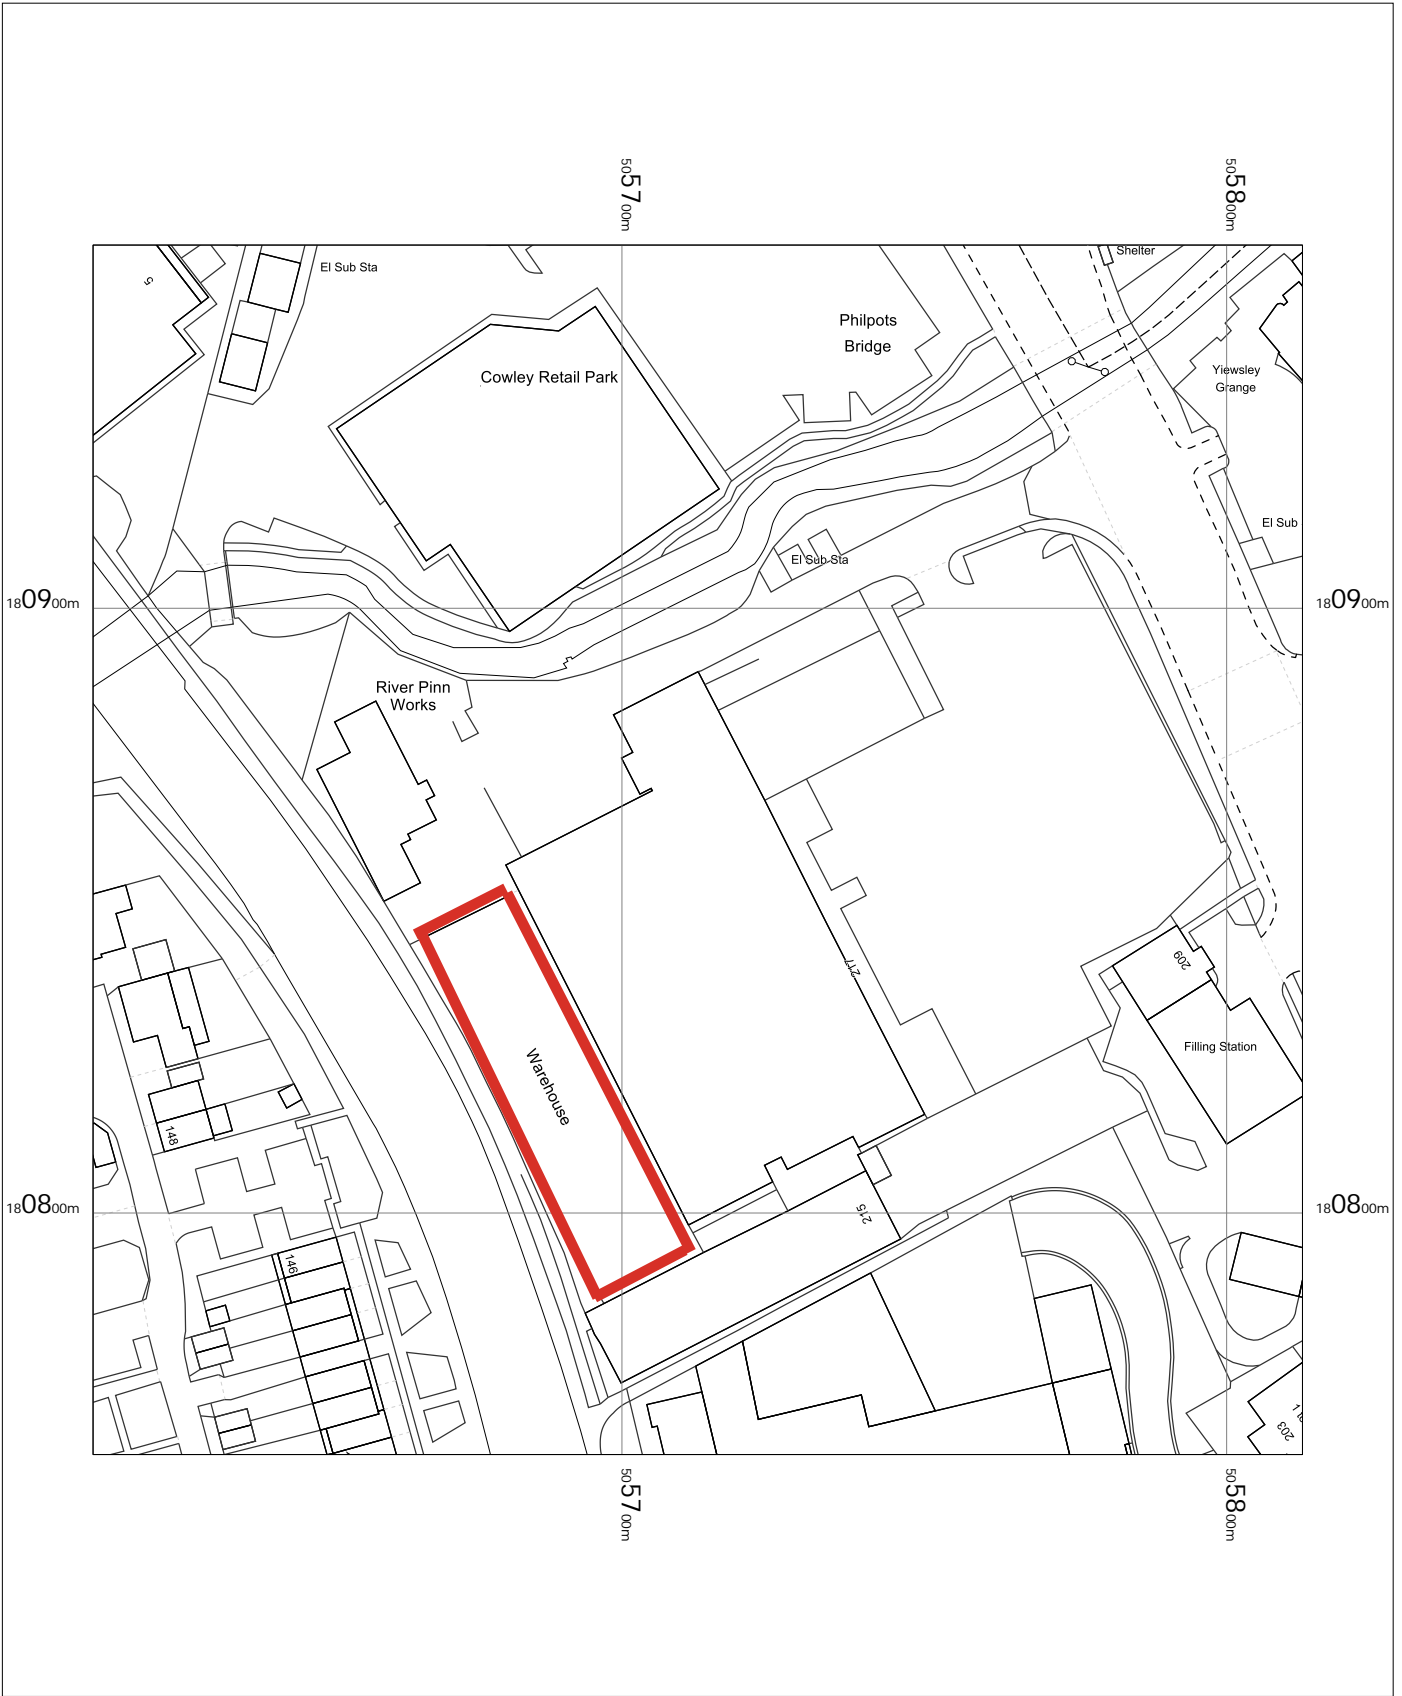

217b High Street,
Yiewsley,
West Drayton,
UB7 7GN

OS MasterMap 1250/2500/10000 scale
Monday, March 23, 2026, ID: NMC-01269524
www.nationalmapcentre.co.uk

1:1250 scale print at A4, Centre: 505713 E, 180860 N

©Crown Copyright Ordnance Survey. Licence no.
AC0000814278

