


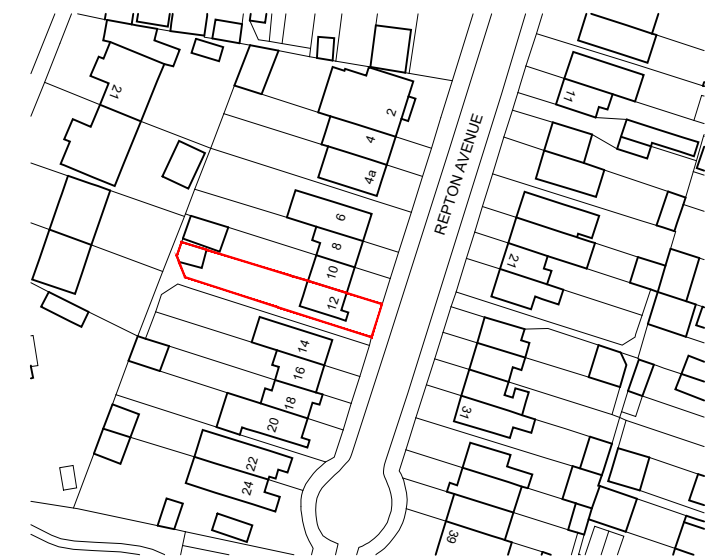

Ordnance Survey, (c) Crown Copyright 2026. All rights reserved. Licence number 100022432

LOCATION PLAN

SCALE 1 : 1250

10m 50m

Ordnance Survey, (c) Crown Copyright 2026. All rights reserved. Licence number 100022432

BLOCK PLAN

SCALE 1 : 500


10m 50m

NOTES

© SK Design consultants - THIS DRAWING AND DESIGN REMAINS THE COPYRIGHT AND INTELLECTUAL PROPERTY OF SK CONSULTANTS AND SHALL NOT BE COPIED IN ANY FORMAT WITHOUT APPROVAL.

THIS DRAWING IS TO BE READ IN CONJUNCTION WITH ALL OTHER DRAWINGS AND DOCUMENTS PROVIDED. THE CONTRACTOR MUST CHECK ALL DIMENSIONS ON SITE BEFORE PLACING ORDERS FOR MATERIALS OR SHOP FABRICATIONS OR COMMENCING WORKS ON SITE. ANY DISCREPANCIES SHOULD BE NOTIFIED BEFORE PROCEEDING.

SK Design Consultants
22 Netley close
Caversham
Reading RG4 6SR
Tel : 07821111602

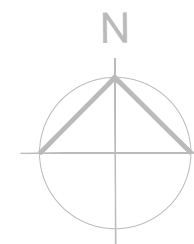

Client:
Mr Gursewak Singh

Project:
Two storey Rear extension

Location:
12 Repton Avenue, Hayes, UB3 4AF

Drawing Title:
LOCATION & BLOCK PLAN

Date:
MAR 2026

Sheet Size:
A3

Drawn:
SK

Drawing No:
P1730- 01

Revision:
.