



NOTES
 This drawing is for planning use only,
 structure and building control approval is
 required before commencement of any
 building works. do not reproduce this
 drawing without permission, this drawing
 is subject to copyright .

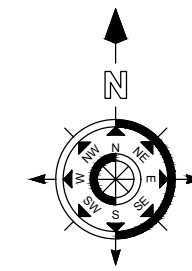

MALVERN ROAD

17
19
21
23

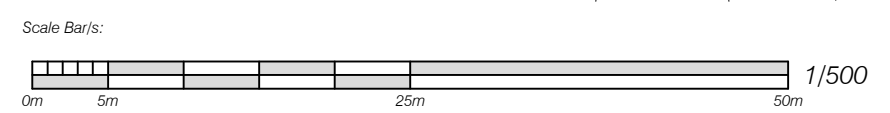

Issue	Notes	Drawn	Date
Express Plans			
Suite 12, 29 Belmont Road, Uxbrdge, UB8 1QS Tel: 07375 455206 Email: info@expressplans.co.uk			
Client Mr. Osman 19 Malvern Road Harlington UB3 5JA			
Drawing Title BLOCK PLAN			
Scale 1:500	Date 24/03/26	Checked AZ	Drawn By AZ
Drawing Number D08			Revision