
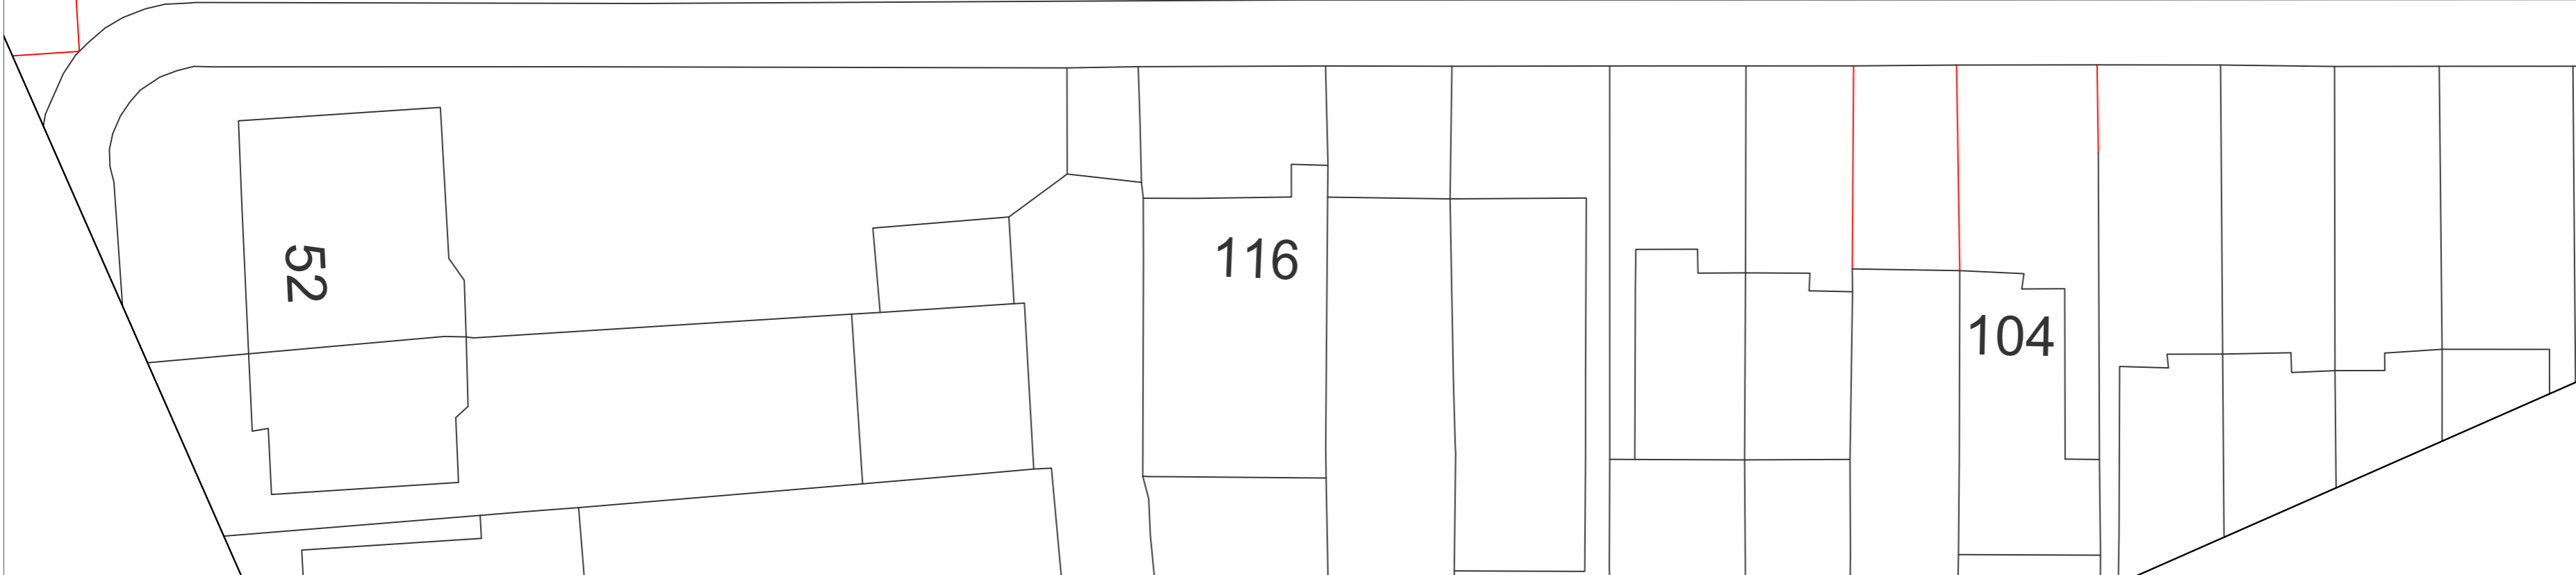


1 EXISTING SITE MAP
Scale: 1:200

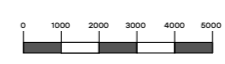

REV	DESCRIPTION	BY	DATE

DRAWING STATUS

FOR DISCUSSION	
FOR COSTING ONLY	
FOR DESIGN INTENT ONLY	

NOTES:

ALL EXTERNAL WINDOWS AND DOORS TO BE DOUBLE GLAZED **SPEC AND FINISH TBC**

UNDER FLOOR HEATING TO BE INSTALLED WITHIN NEW EXTENSION

SMOKE DETECTORS TO BE INSTALLED WITHIN ENTIRE GROUND FLOOR

Next Chapter

T +44 (0) 798 487 2957
WWW.NEXTCHAPTERDESIGN.CO.UK

CLIENT
MR BENJAMIN

PROJECT
119 LABURNUM ROAD, UB3 4JZ

DESCRIPTION
EXISTING SITE MAP

SCALE	DRAWN BY	DATE
AS SHOWN	RJ	23.03.26

DRAWING NO.	REVISION
100_00	-


NOTE:
DRAWINGS ARE FOR PLANNING PERMISSION ONLY

CONTRACTOR TO ENSURE ALL MATERIALS USED AND ELECTRICAL WORK COMPLIES WITH LOCAL AUTHORITY REGULATIONS.

STRUCTURAL ENGINEER MUST BE EMPLOYED WHERE APPLICABLE.

DO NOT SCALE OFF DRAWING. ALL DIMENSIONS TO BE VERIFIED ON SITE. ALL WORKS ARE TO COMPLY WITH CURRENT BUILDING REGULATIONS



THIS DRAWING IS THE COPYRIGHT OF NEXT CHAPTER DESIGN.
THIS DRAWING CANNOT BE COPIED, REPRODUCED, RETAINED OR DISCLOSED TO ANY UNAUTHORISED PERSON.

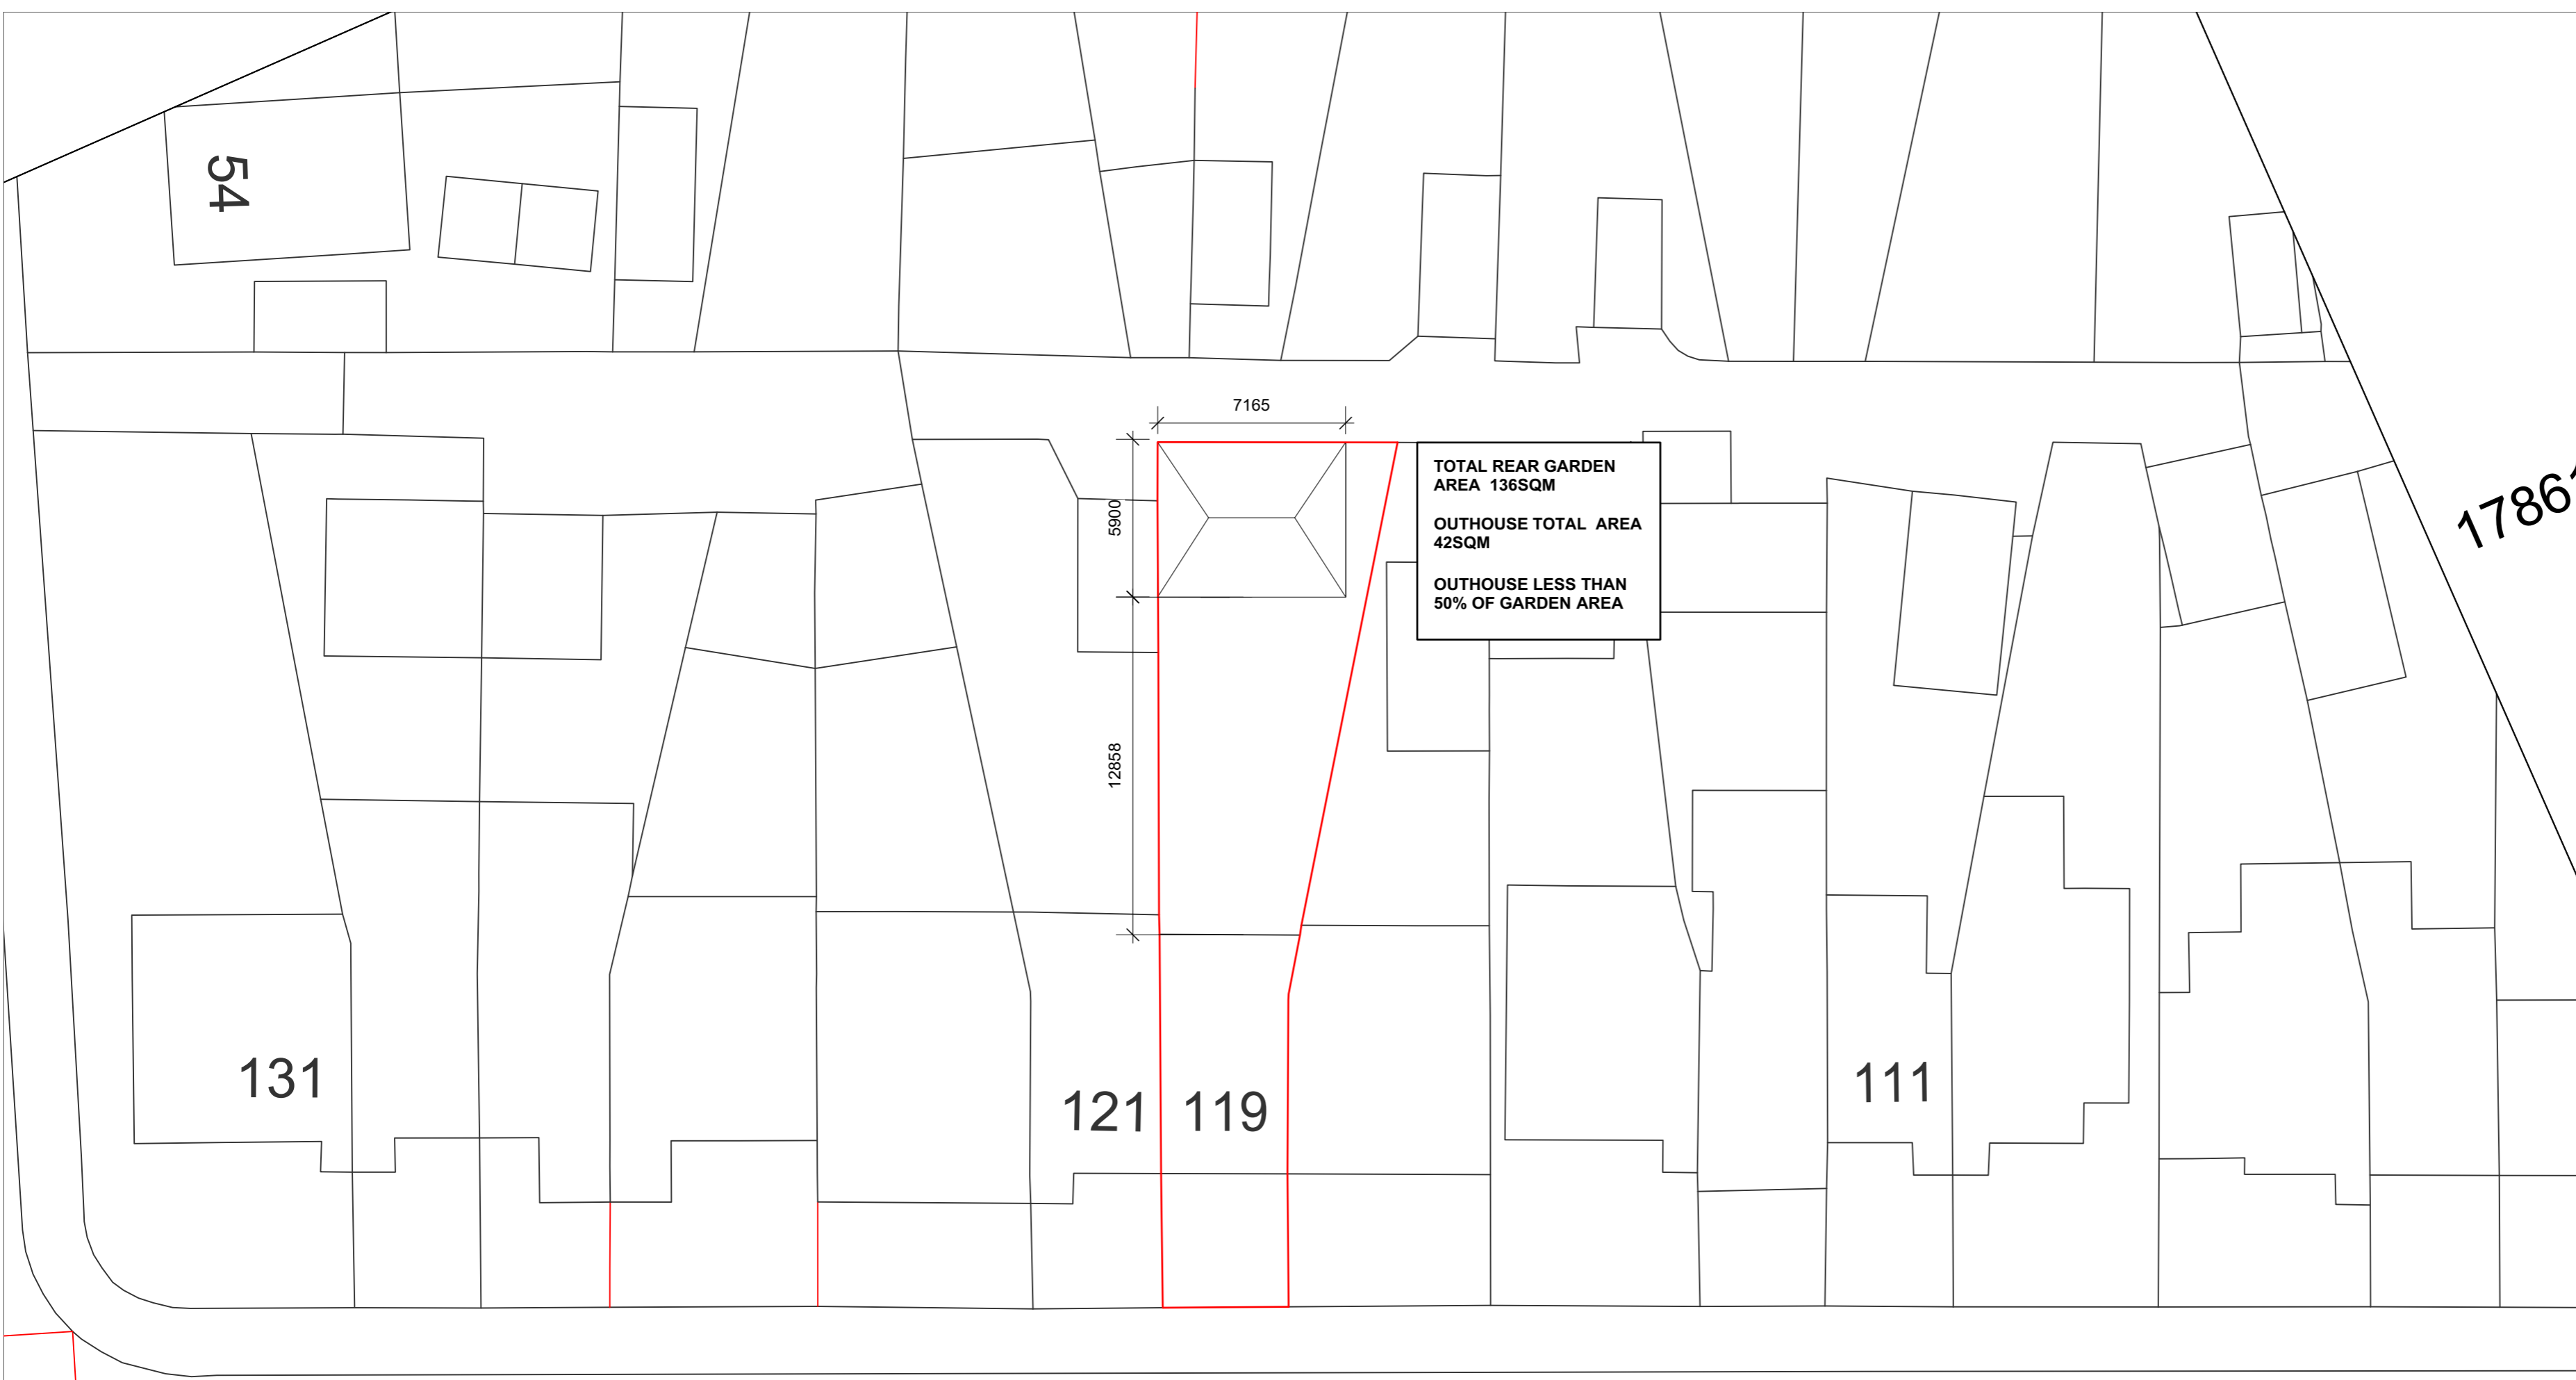

TOTAL REAR GARDEN AREA 136SQM
 OUTHOUSE TOTAL AREA 42SQM
 OUTHOUSE LESS THAN 50% OF GARDEN AREA

1786'

1 PROPOSED SITE MAP
 Scale: 1:200

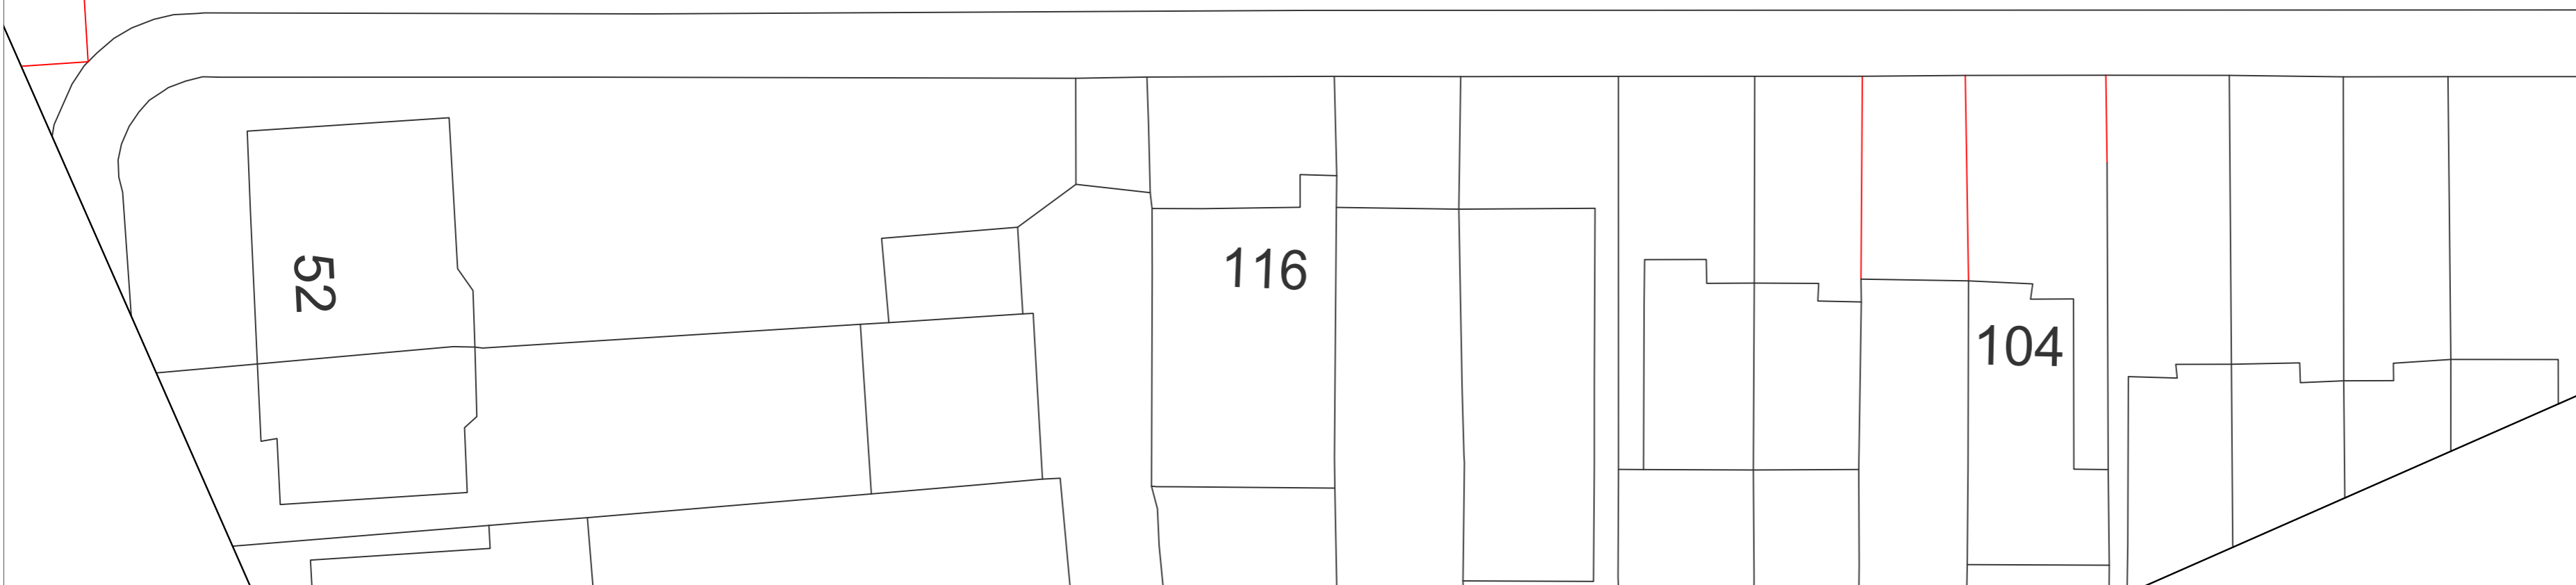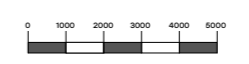

REV	DESCRIPTION	BY	DATE

DRAWING STATUS

FOR DISCUSSION	
FOR COSTING ONLY	
FOR DESIGN INTENT ONLY	

NOTES:

ALL EXTERNAL WINDOWS AND DOORS TO BE DOUBLE GLAZED **SPEC AND FINISH TBC**

UNDER FLOOR HEATING TO BE INSTALLED WITHIN NEW EXTENSION

SMOKE DETECTORS TO BE INSTALLED WITHIN ENTIRE GROUND FLOOR

Next Chapter

T +44 (0) 798 487 2957
 WWW.NEXTCHAPTERDESIGN.CO.UK

CLIENT
 MR BENJAMIN

PROJECT
 119 LABURNUM ROAD, UB3 4JZ

DESCRIPTION
 PROPOSED SITE MAP

SCALE	DRAWN BY	DATE
AS SHOWN	RJ	23.03.26

DRAWING NO.	REVISION
100_01	-

NOTE:
 DRAWINGS ARE FOR PLANNING PERMISSION ONLY

CONTRACTOR TO ENSURE ALL MATERIALS USED AND ELECTRICAL WORK COMPLIES WITH LOCAL AUTHORITY REGULATIONS.

STRUCTURAL ENGINEER MUST BE EMPLOYED WHERE APPLICABLE.

DO NOT SCALE OFF DRAWING. ALL DIMENSIONS TO BE VERIFIED ON SITE. ALL WORKS ARE TO COMPLY WITH CURRENT BUILDING REGULATIONS

THIS DRAWING IS THE COPYRIGHT OF NEXT CHAPTER DESIGN.
 THIS DRAWING CANNOT BE COPIED, REPRODUCED, RETAINED OR DISCLOSED TO ANY UNAUTHORISED PERSON.

REV	DESCRIPTION	BY	DATE

DRAWING STATUS

FOR DISCUSSION

FOR COSTING ONLY

FOR DESIGN INTENT ONLY

NOTES:

ALL EXTERNAL WINDOWS AND DOORS TO BE DOUBLE GLAZED **SPEC AND FINISH TBC**

UNDER FLOOR HEATING TO BE INSTALLED WITHIN NEW EXTENSION

SMOKE DETECTORS TO BE INSTALLED WITHIN ENTIRE GROUND FLOOR

Next Chapter

T +44 (0) 798 487 2957
WWW.NEXTCHAPTERDESIGN.CO.UK

CLIENT
MR BENJAMIN

PROJECT
119 LABURNUM ROAD, UB3 4JZ

DESCRIPTION
PROPOSED OUTHOUSE PLAN

SCALE AS SHOWN **DRAWN BY** RJ **DATE** 23.03.26

DRAWING NO. 100_02 **REVISION** -


NOTE:
DRAWINGS ARE FOR PLANNING PERMISSION ONLY

CONTRACTOR TO ENSURE ALL MATERIALS USED AND ELECTRICAL WORK COMPLIES WITH LOCAL AUTHORITY REGULATIONS.


STRUCTURAL ENGINEER MUST BE EMPLOYED WHERE APPLICABLE.


DO NOT SCALE OFF DRAWING. ALL DIMENSIONS TO BE VERIFIED ON SITE. ALL WORKS ARE TO COMPLY WITH CURRENT BUILDING REGULATIONS

THIS DRAWING IS THE COPYRIGHT OF NEXT CHAPTER DESIGN.
THIS DRAWING CANNOT BE COPIED, REPRODUCED, RETAINED OR DISCLOSED TO ANY UNAUTHORISED PERSON.

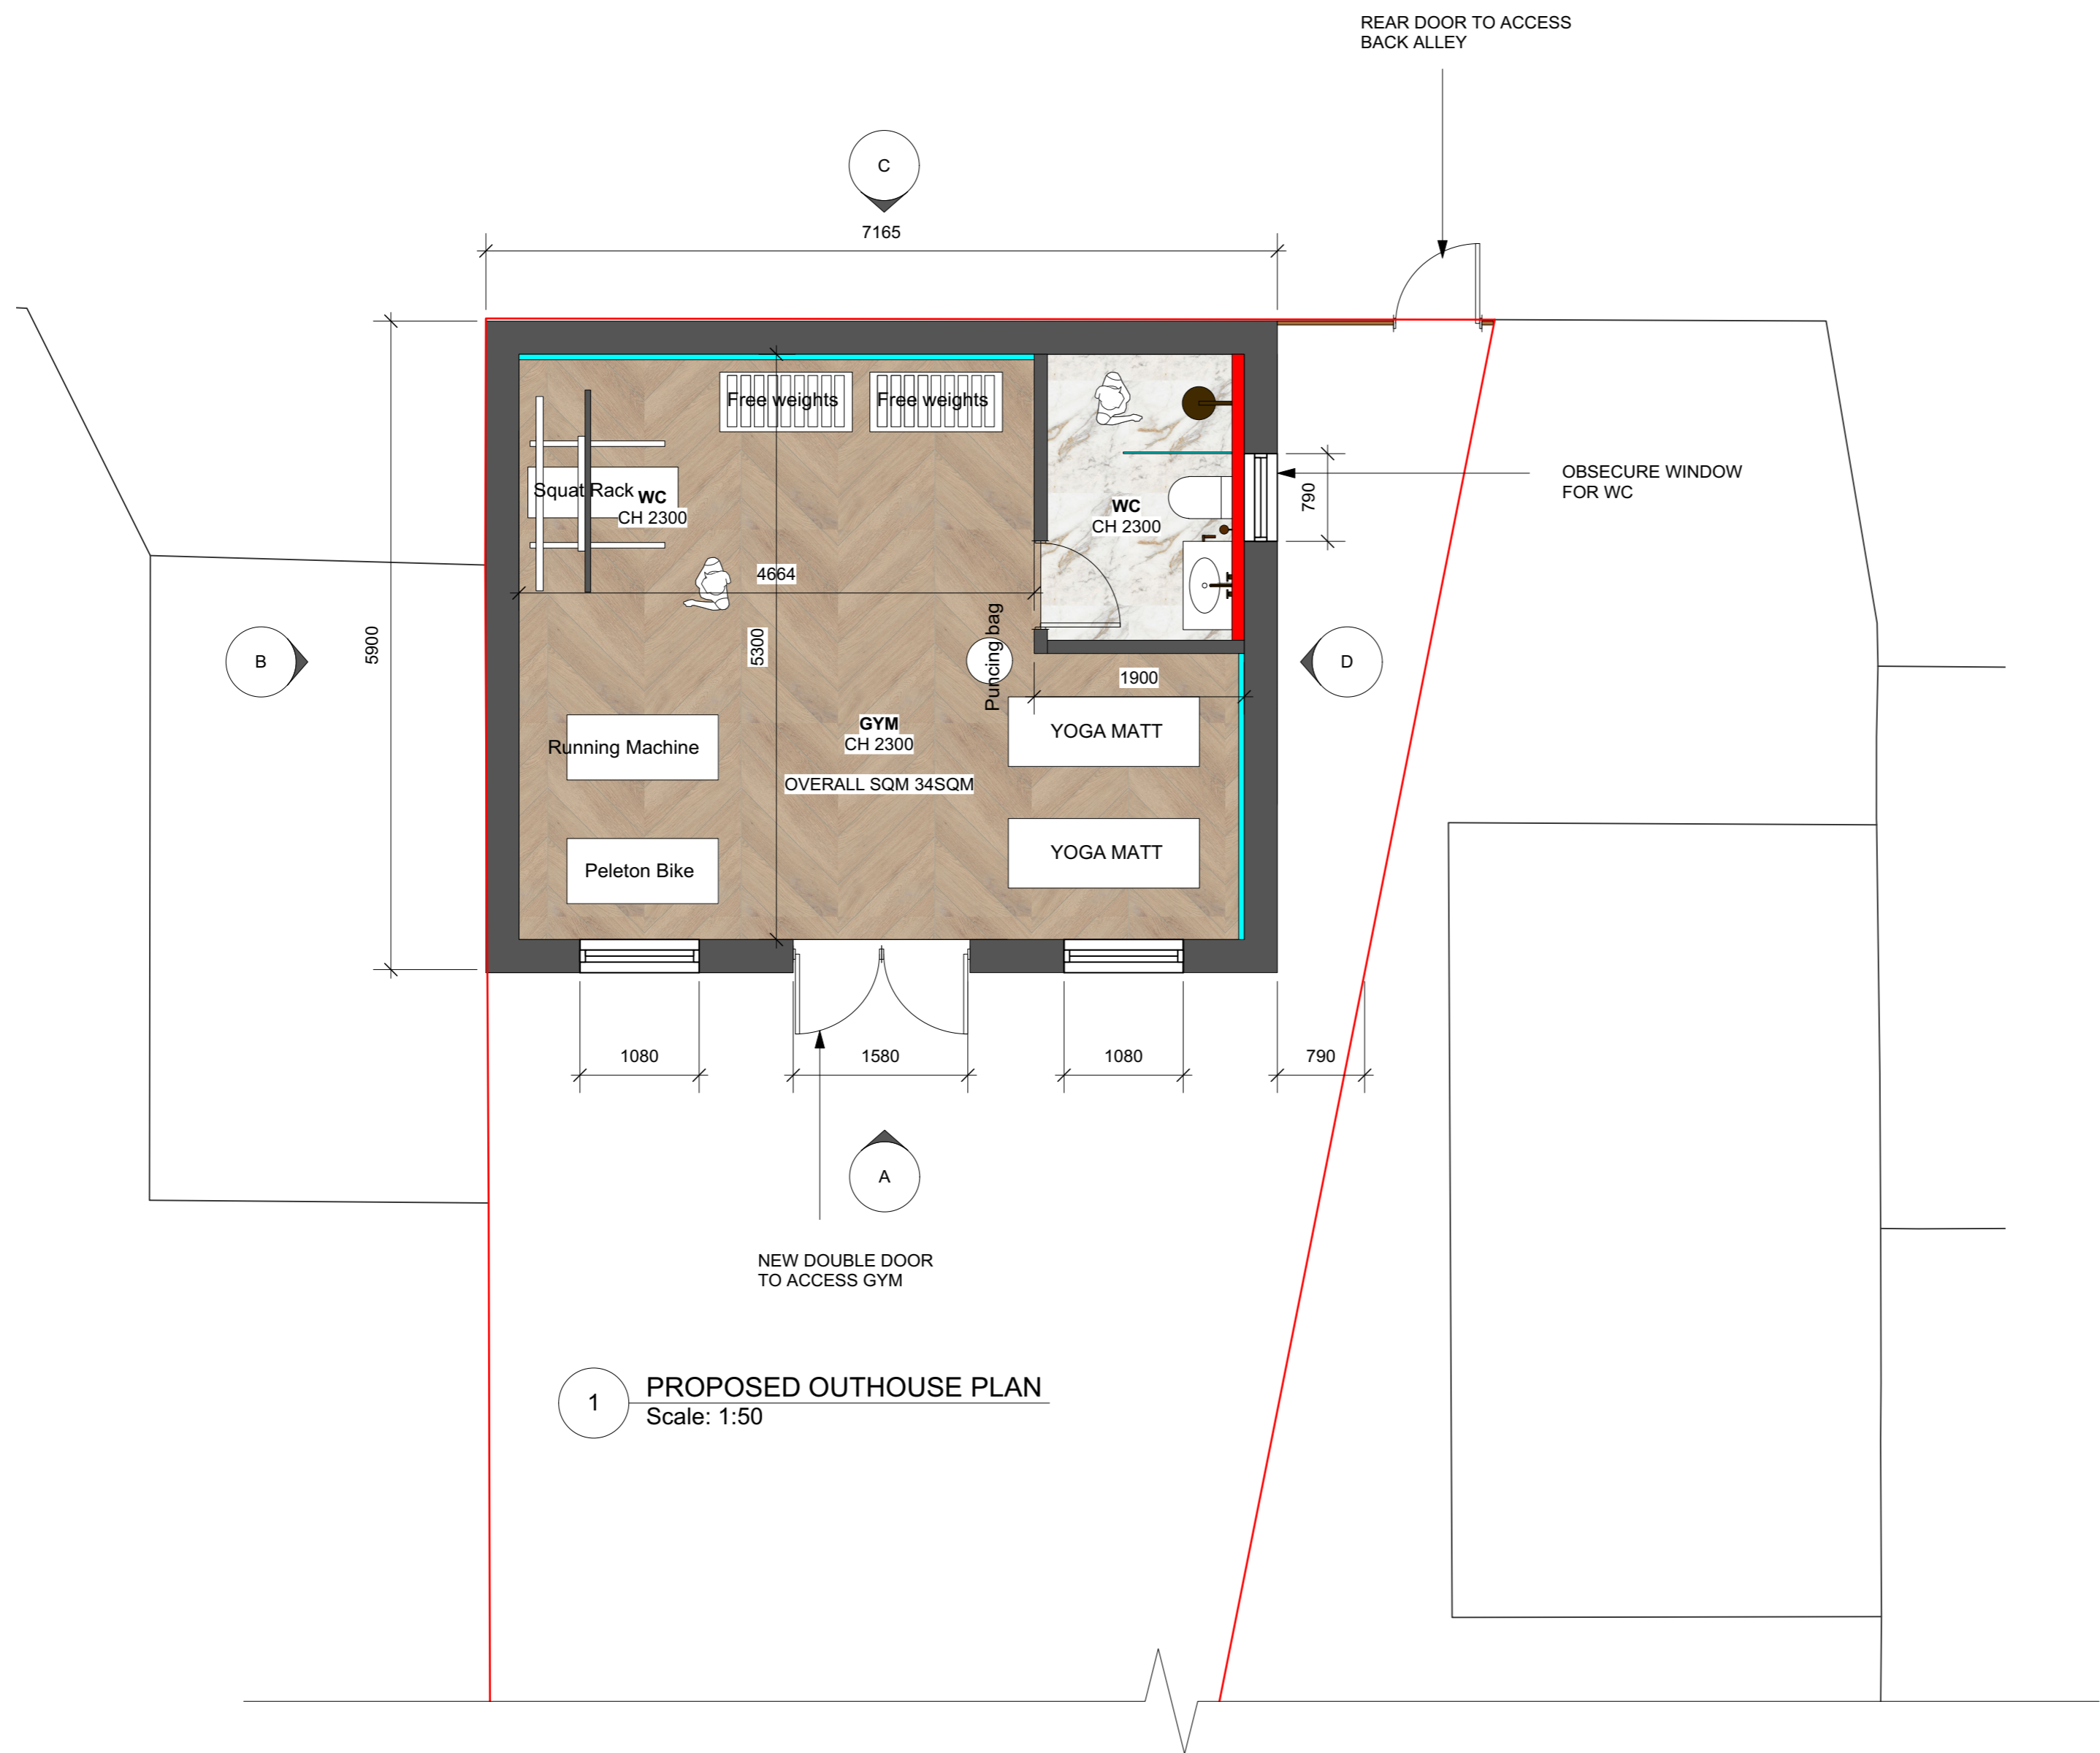


1 PROPOSED OUTHOUSE PLAN
Scale: 1:50

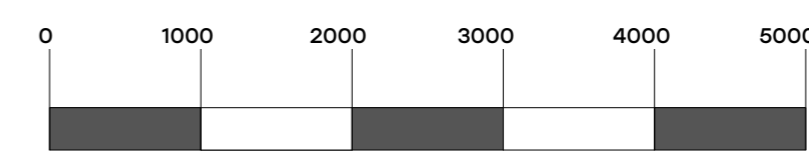


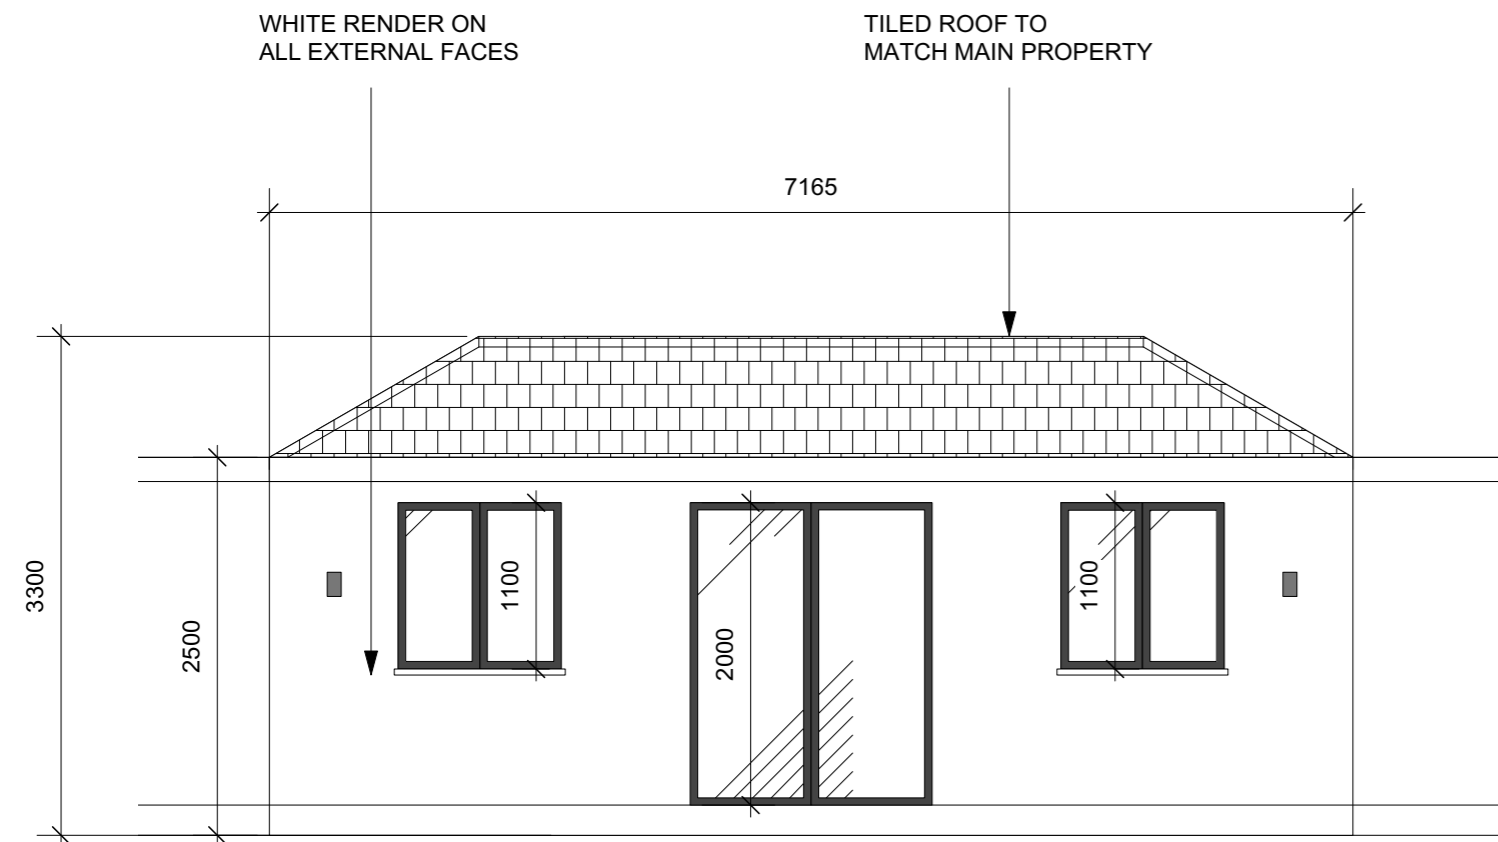


1 ELEVATION A
Scale: 1:50

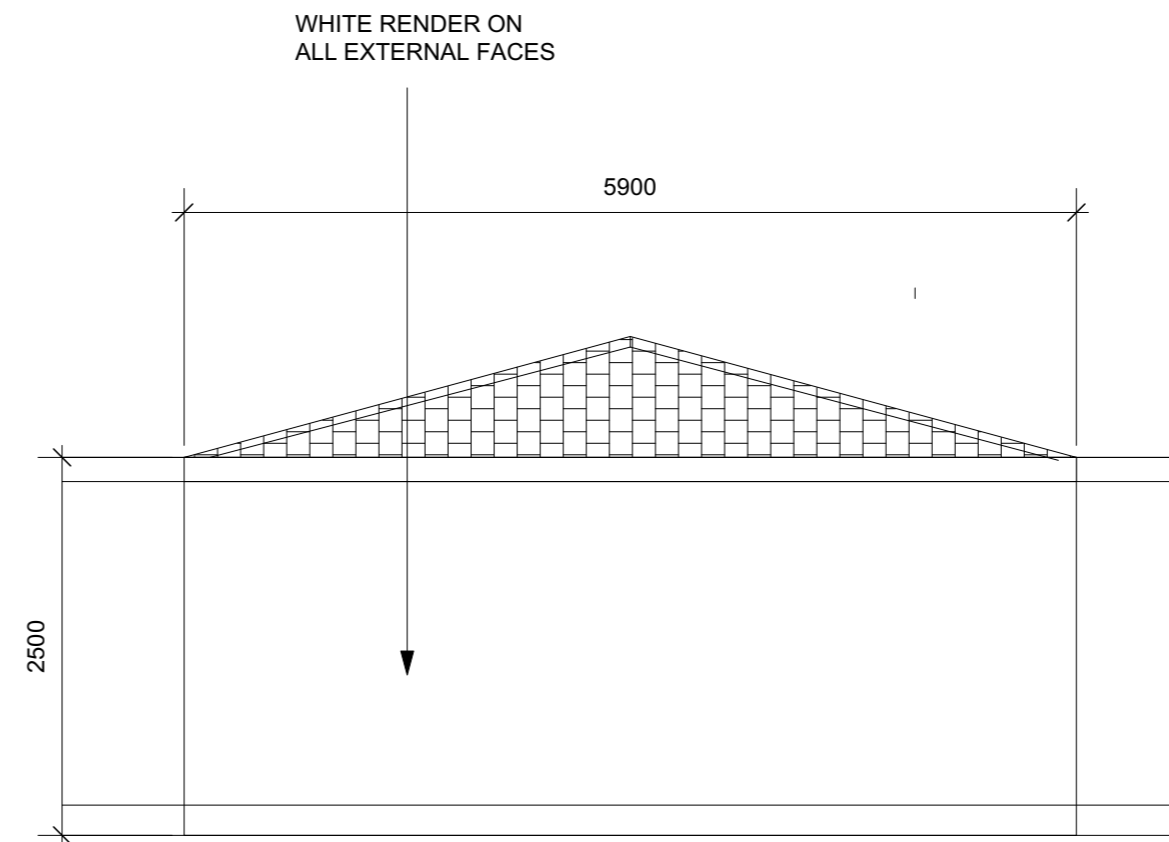


2 ELEVATION B
Scale: 1:50

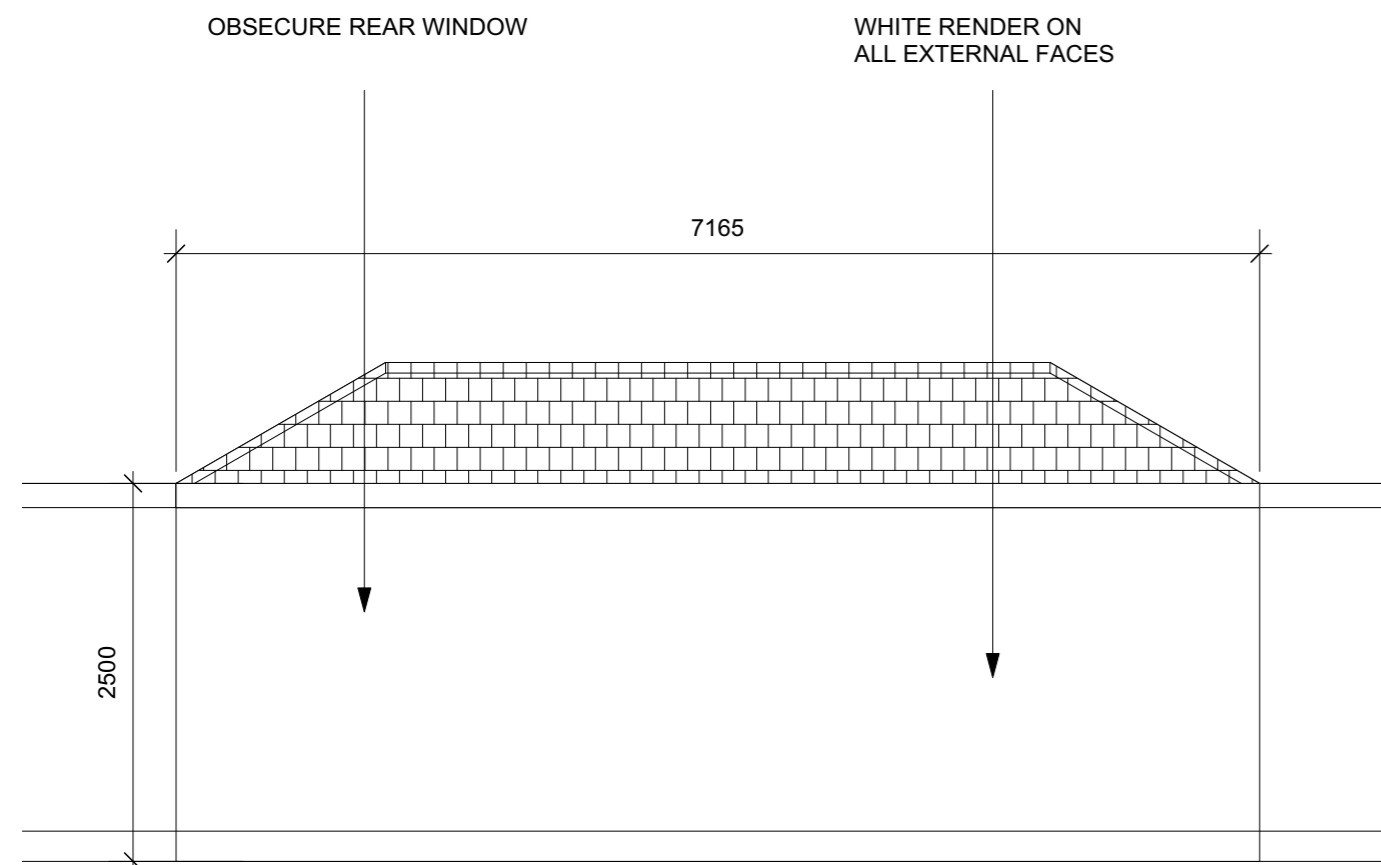

3 ELEVATION C
Scale: 1:50

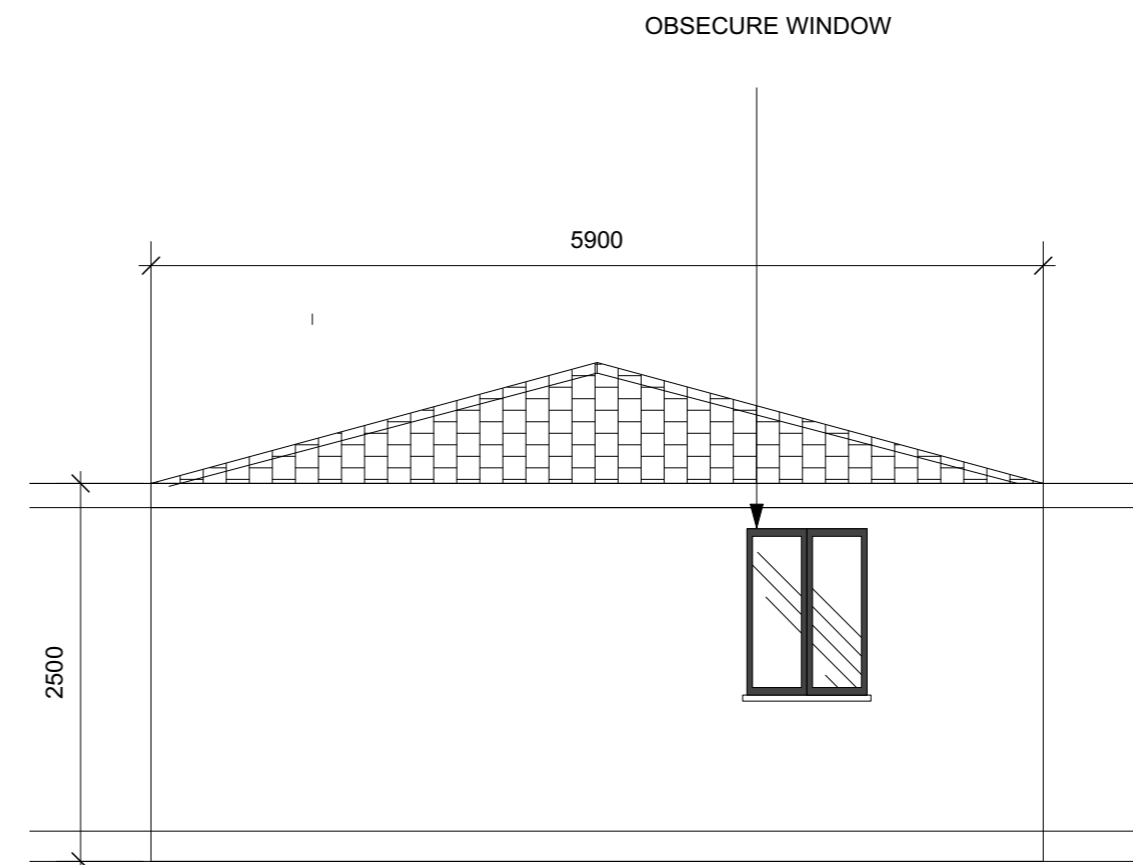

4 ELEVATION D
Scale: 1:50

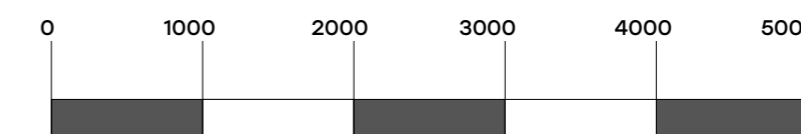

REV	DESCRIPTION	BY	DATE

DRAWING STATUS

- FOR DISCUSSION
- FOR COSTING ONLY
- FOR DESIGN INTENT ONLY

NOTES:

ALL EXTERNAL WINDOWS AND DOORS TO BE DOUBLE GLAZED **SPEC AND FINISH TBC**

UNDER FLOOR HEATING TO BE INSTALLED WITHIN NEW EXTENSION

SMOKE DETECTORS TO BE INSTALLED WITHIN ENTIRE GROUND FLOOR

Next Chapter

T +44 (0) 798 487 2957
WWW.NEXTCHAPTERDESIGN.CO.UK

CLIENT
MR BENJAMIN

PROJECT
119 LABURNUM ROAD, UB3 4JZ

DESCRIPTION
PROPOSED OUTHOUSE
ELEVATIONS

SCALE	DRAWN BY	DATE
AS SHOWN	RJ	23.03.26

DRAWING NO.	REVISION
100_03	-

NOTE:
DRAWINGS ARE FOR PLANNING PERMISSION ONLY

CONTRACTOR TO ENSURE ALL MATERIALS USED AND ELECTRICAL WORK COMPLIES WITH LOCAL AUTHORITY REGULATIONS.

STRUCTURAL ENGINEER MUST BE EMPLOYED WHERE APPLICABLE.

DO NOT SCALE OFF DRAWING. ALL DIMENSIONS TO BE VERIFIED ON SITE. ALL WORKS ARE TO COMPLY WITH CURRENT BUILDING REGULATIONS

THIS DRAWING IS THE COPYRIGHT OF NEXT CHAPTER DESIGN.
THIS DRAWING CANNOT BE COPIED, REPRODUCED, RETAINED OR DISCLOSED TO ANY UNAUTHORISED PERSON.