



GENERAL NOTES

All work to comply with current building regulations and codes of practice

Do not scale from drawings

All dimensions to be checked on site before the start of any work

Proposed External Finish Materials to match Existing External Finish Materials

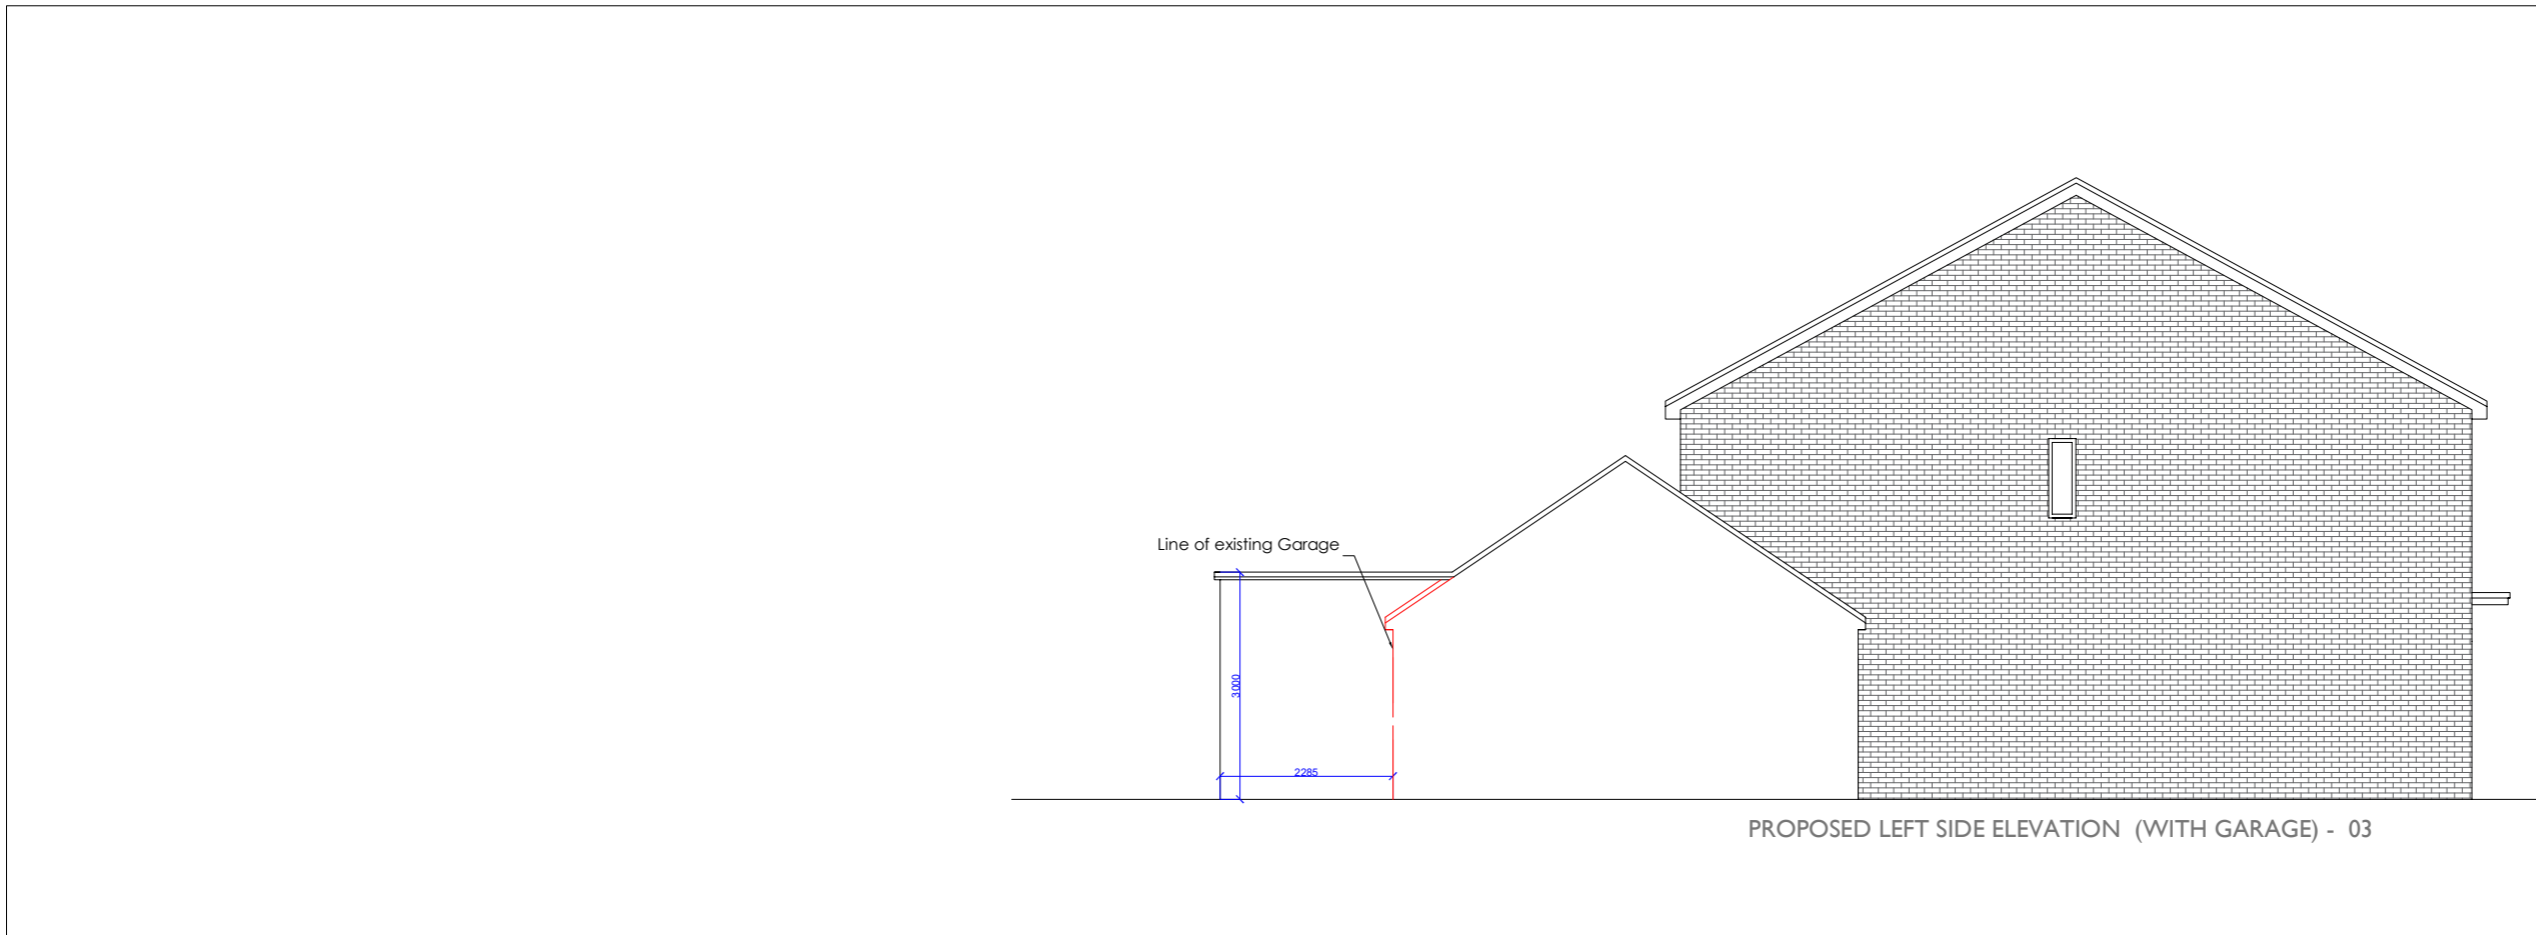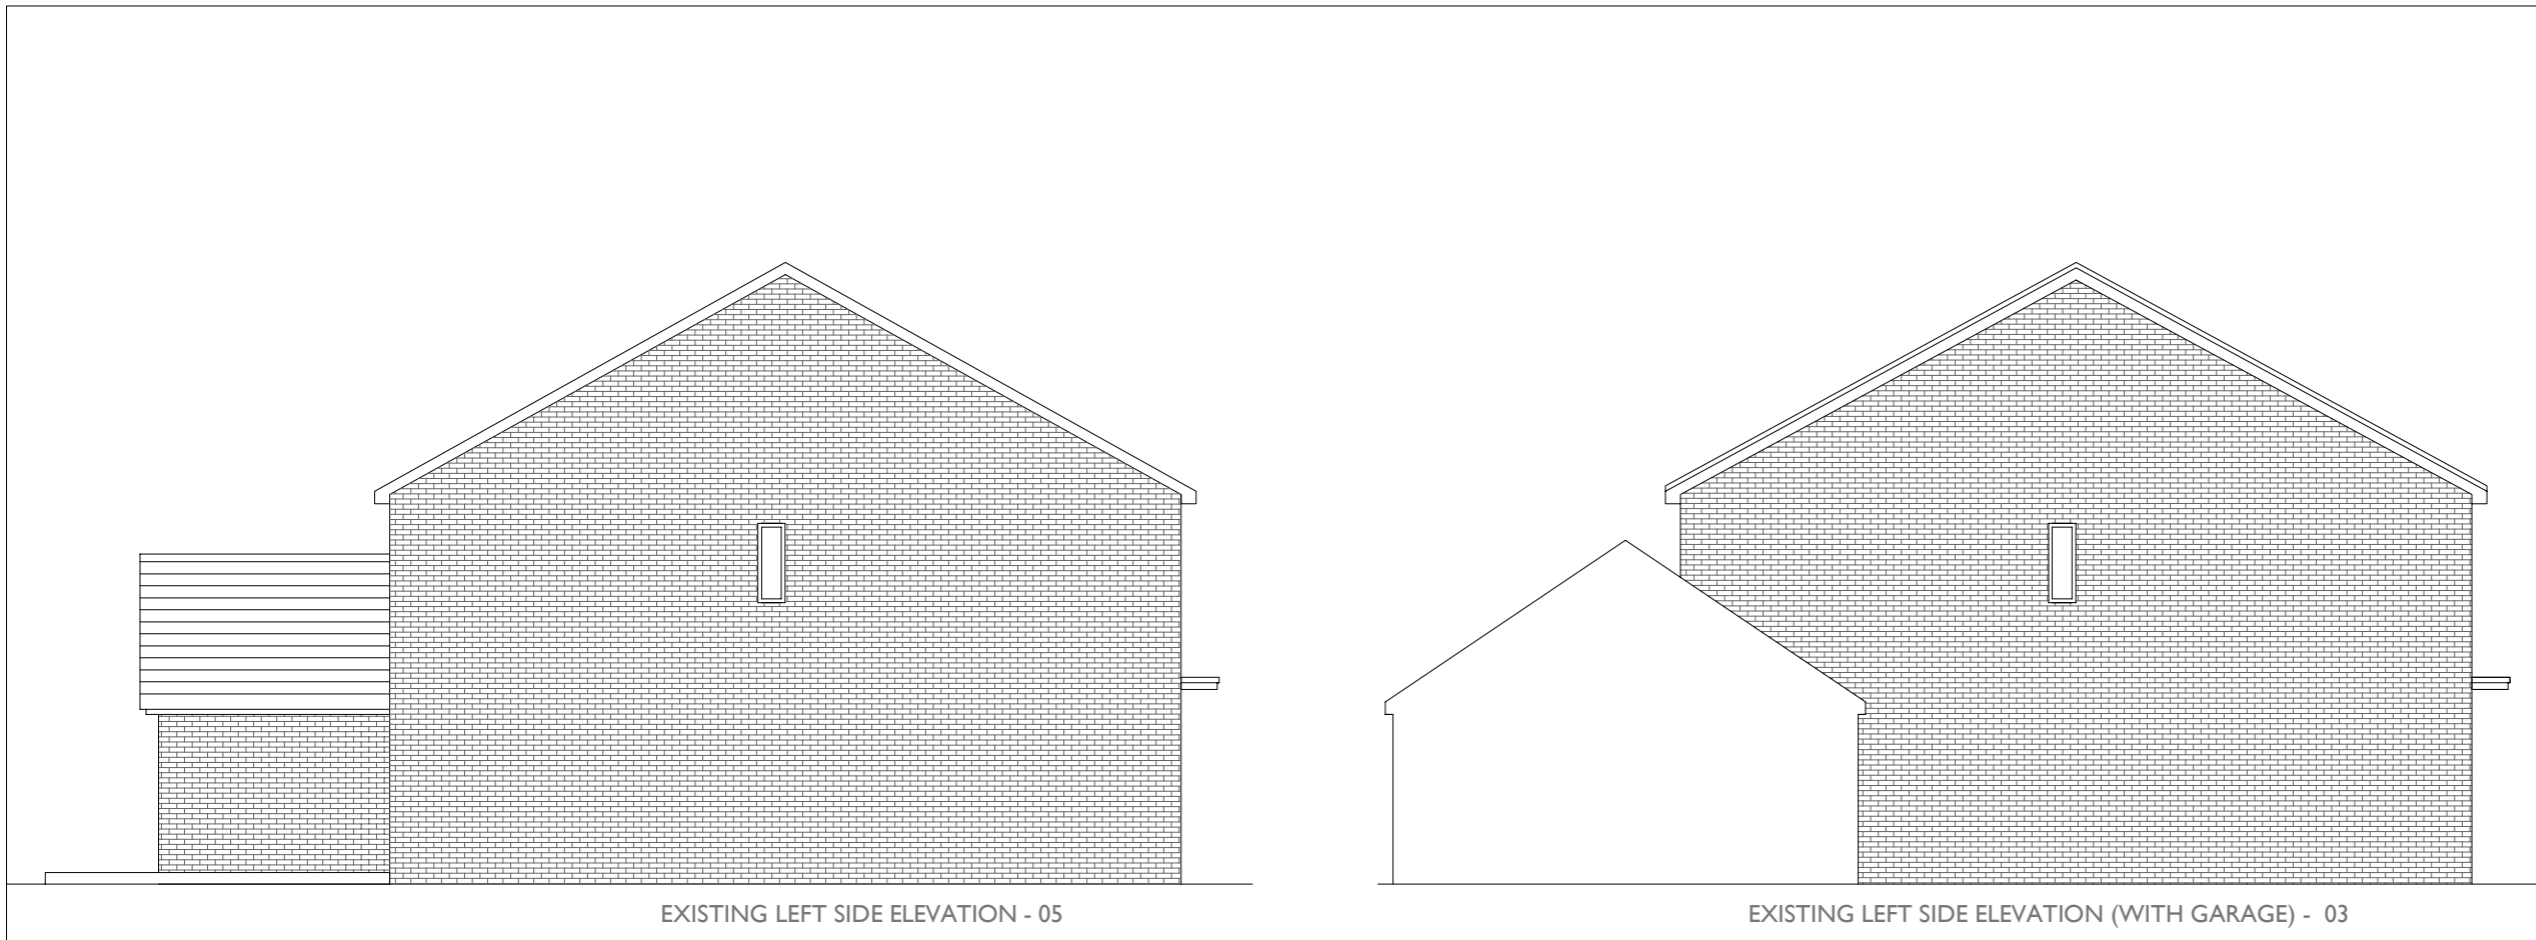

PROJECT : 4 OVERLORD CLOSE
UXBRIDGE UB10 0TU

SB DESIGN STUDIO
SHINGINI BISWAS
sbdstudiolondon@gmail.com
07521505399

DWG NAME : EXISTING AND
PROPOSED ELEVATIONS

SCALE : 1:100@A3

DWG NO/REV : 4EL002

DATE : 18/03/26